
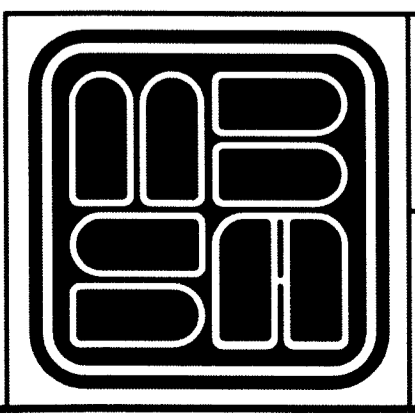
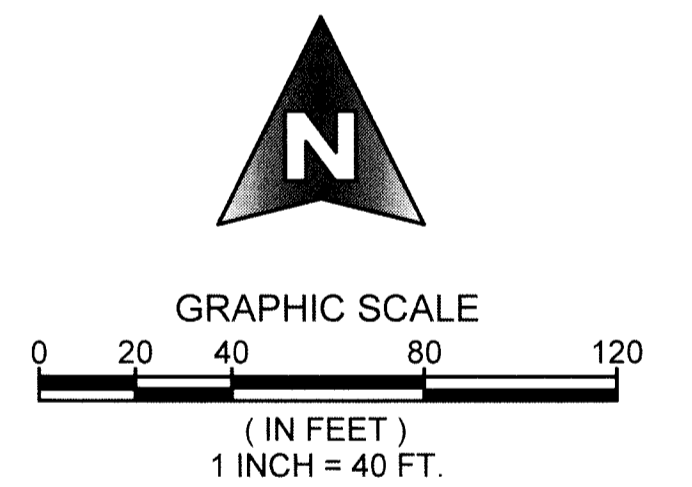
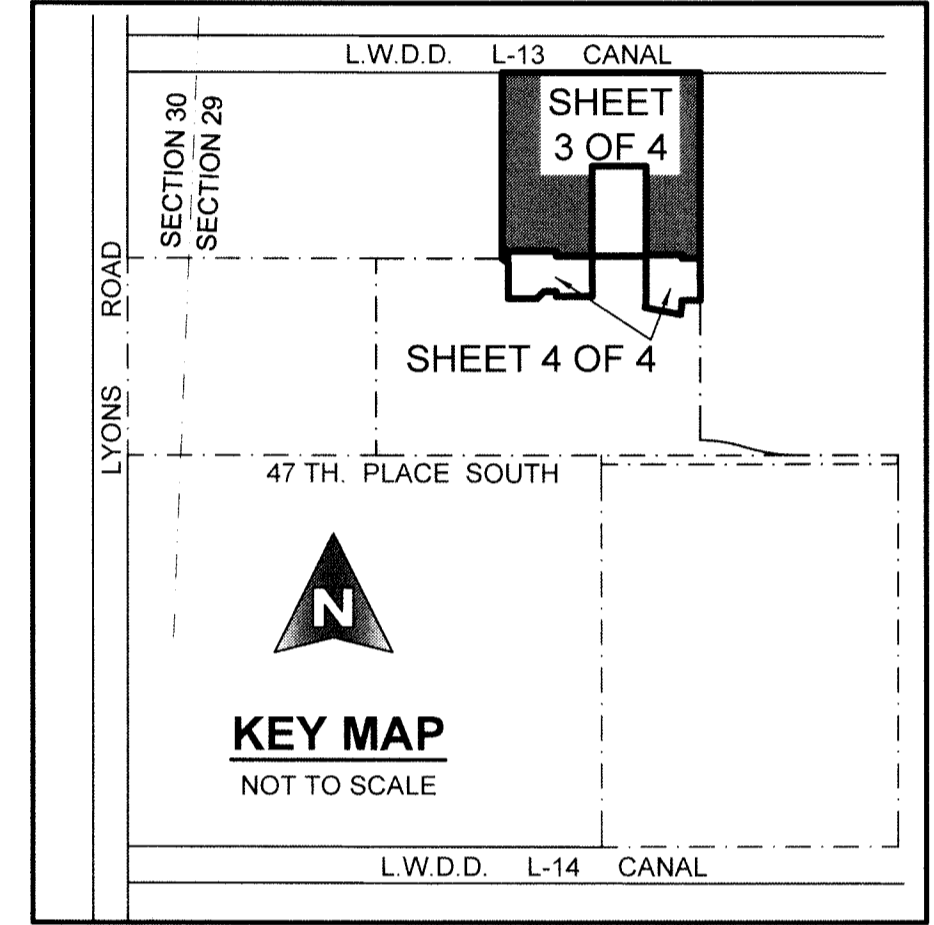


ANDALUCIA PUD PLAT 4

LYING IN SECTION 29, TOWNSHIP 44 SOUTH, RANGE 42 EAST, PALM BEACH COUNTY, FLORIDA,
BEING A REPLAT OF A PORTION OF TRACT "FD-2", ANDALUCIA PUD PLAT 1, AS RECORDED IN PLAT BOOK 122,
PAGES 193 THROUGH 199, INCLUSIVE, PUBLIC RECORDS OF PALM BEACH COUNTY, FLORIDA.

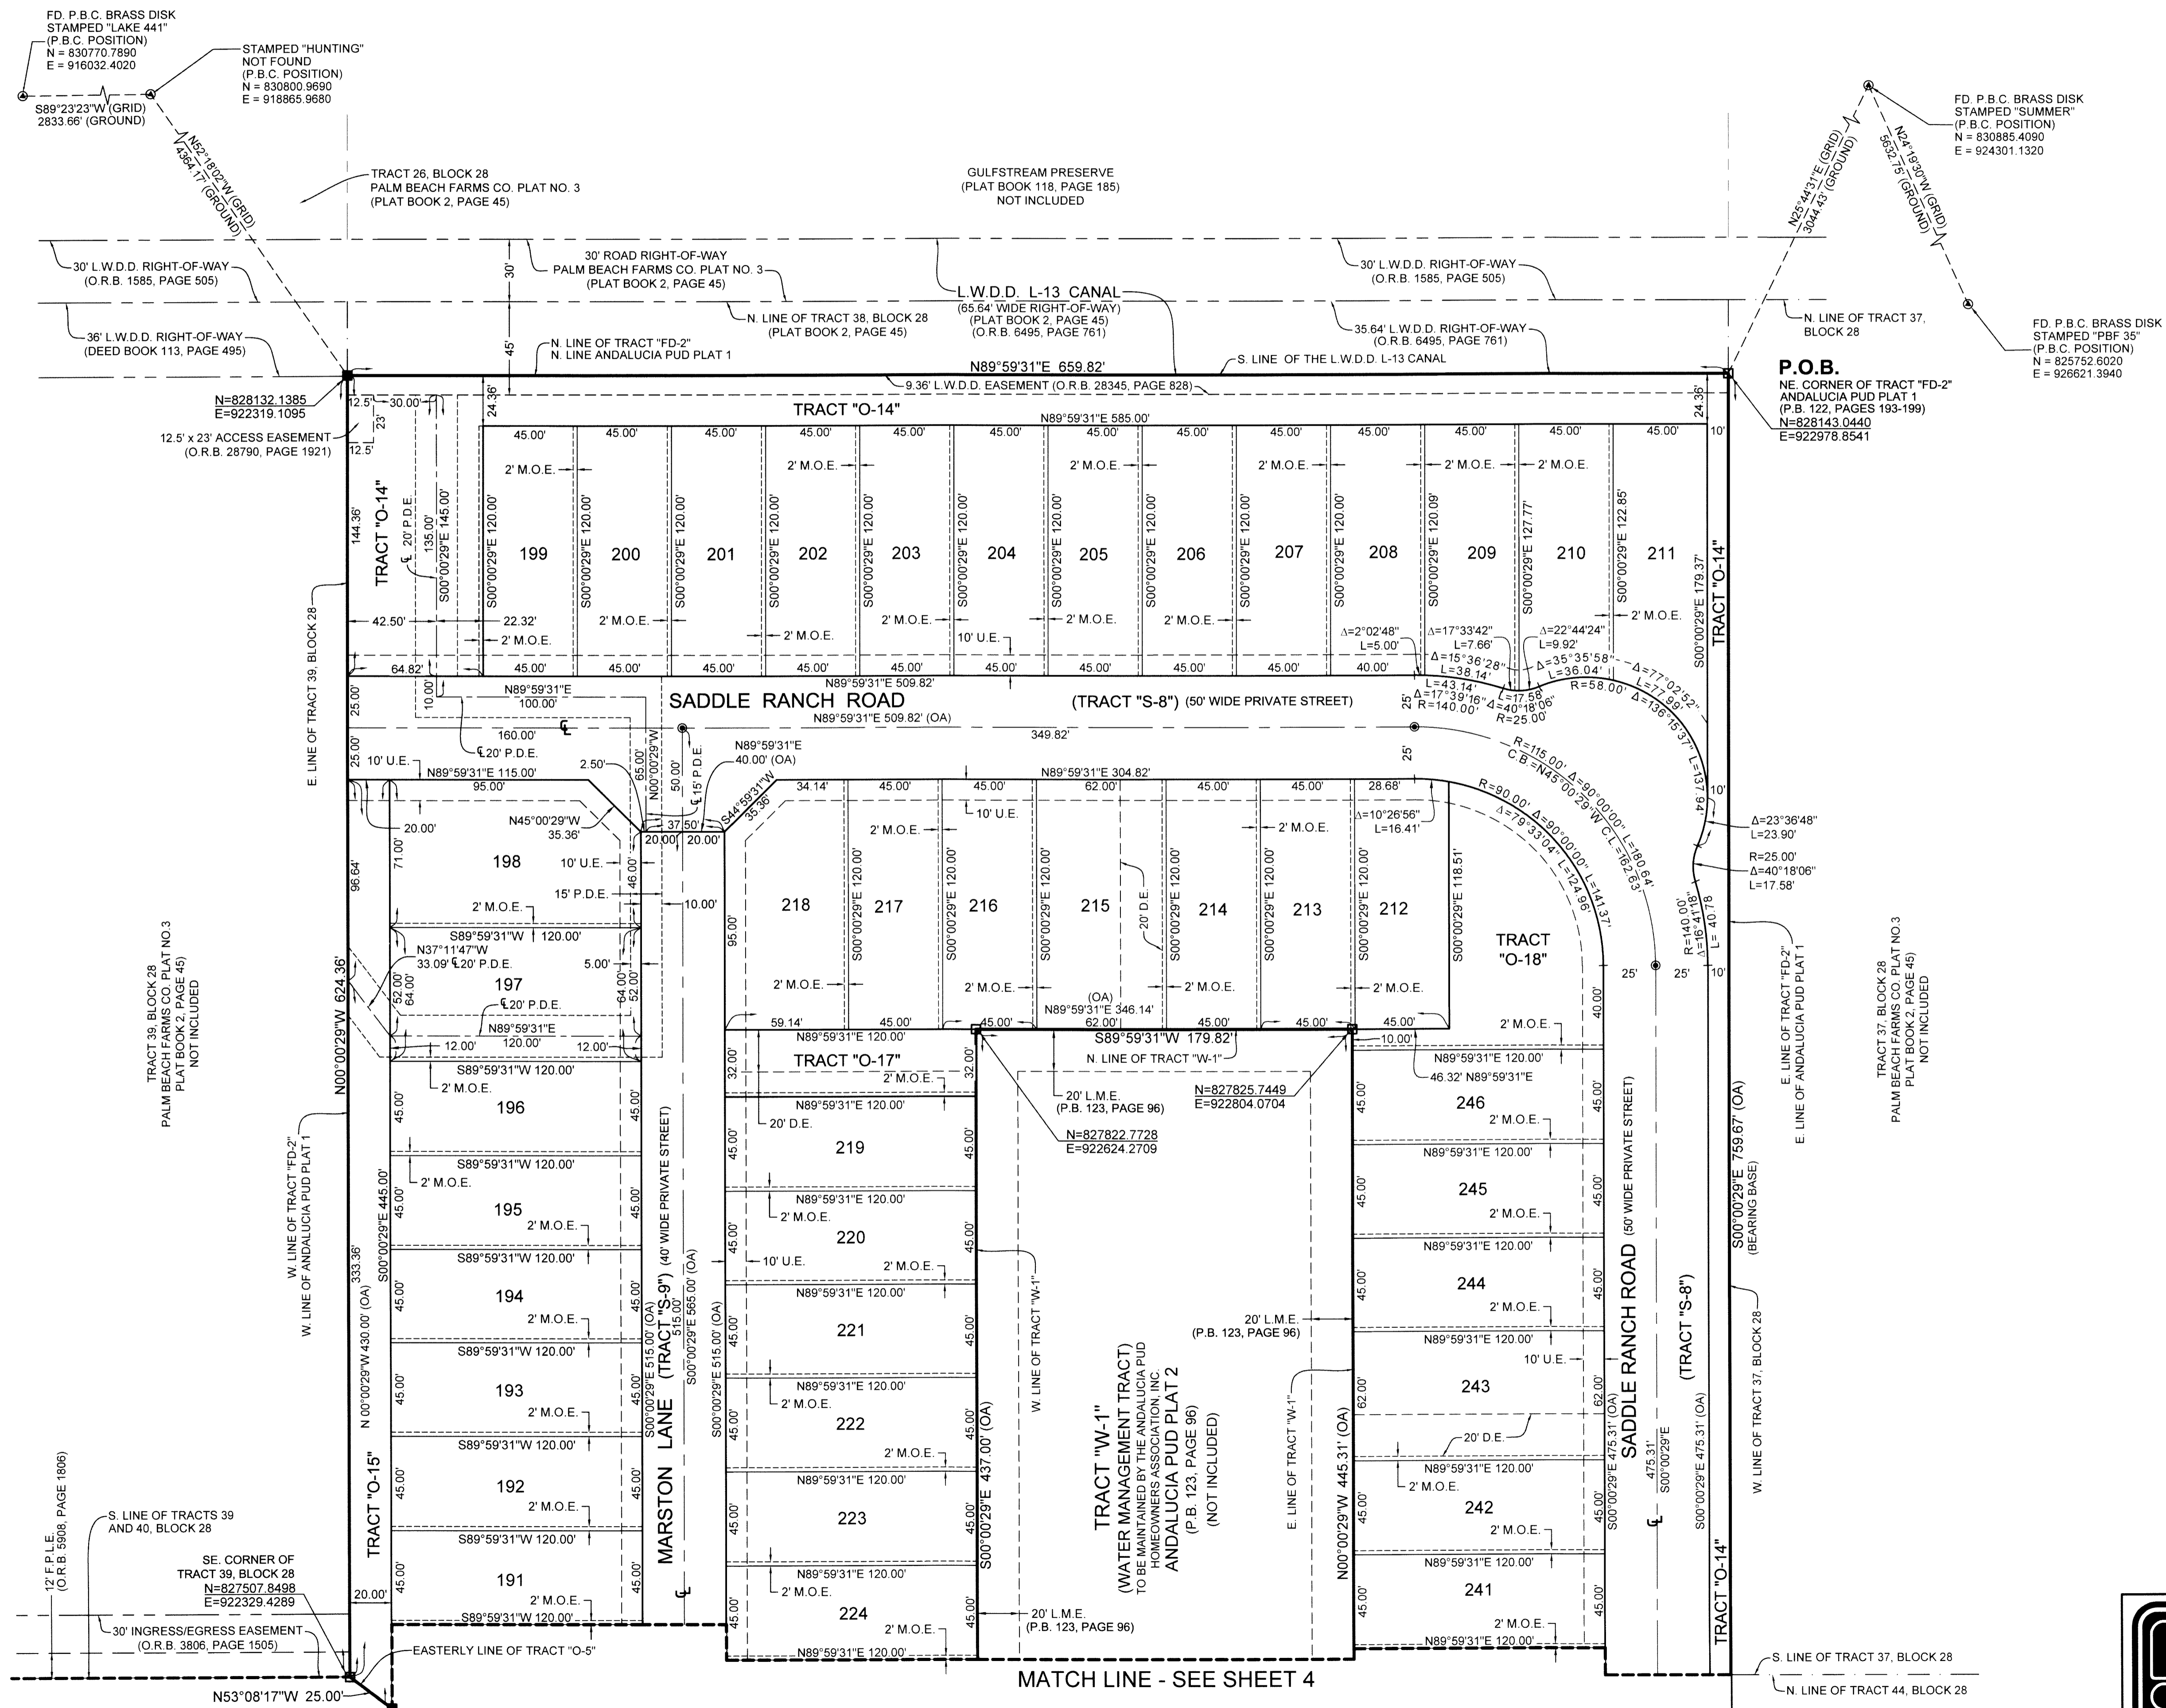

MICHAEL B. SCHORAH & ASSOCIATES, INC.
1850 FOREST HILL BLVD., SUITE 206
WEST PALM BEACH, FLORIDA 33406
EB# 2438 TEL. (561) 968-0080 FAX. (561) 642-9726 LB# 2438