

51

CEMEX RIVIERA BEACH

RE-PLAT OF MACK INDUSTRIES

PLAT BOOK 33, PAGE 53, PUBLIC RECORDS OF PALM BEACH COUNTY, FLORIDA

AND A PORTION OF TAYLORTOWN

PLAT BOOK 30, PAGE 73, PUBLIC RECORDS OF PALM BEACH COUNTY, FLORIDA

LYING IN SECTION 32, TOWNSHIP 42 SOUTH, RANGE 43 EAST

CITY OF RIVIERA BEACH, FLORIDA

PALM BEACH COUNTY, FLORIDA



OCTOBER 2018

STATE OF FLORIDA
 COUNTY OF PALM BEACH

THIS PLAT WAS FILED FOR
 RECORD AT _____ M.
 THIS _____ DAY OF _____
 A.D. 2018 AND DULY RECORDED IN
 PLAT BOOK _____ ON
 PAGE(S) _____

SHARON R. BOCK
 CLERK AND COMPTROLLER

BY: _____
 DEPUTY CLERK

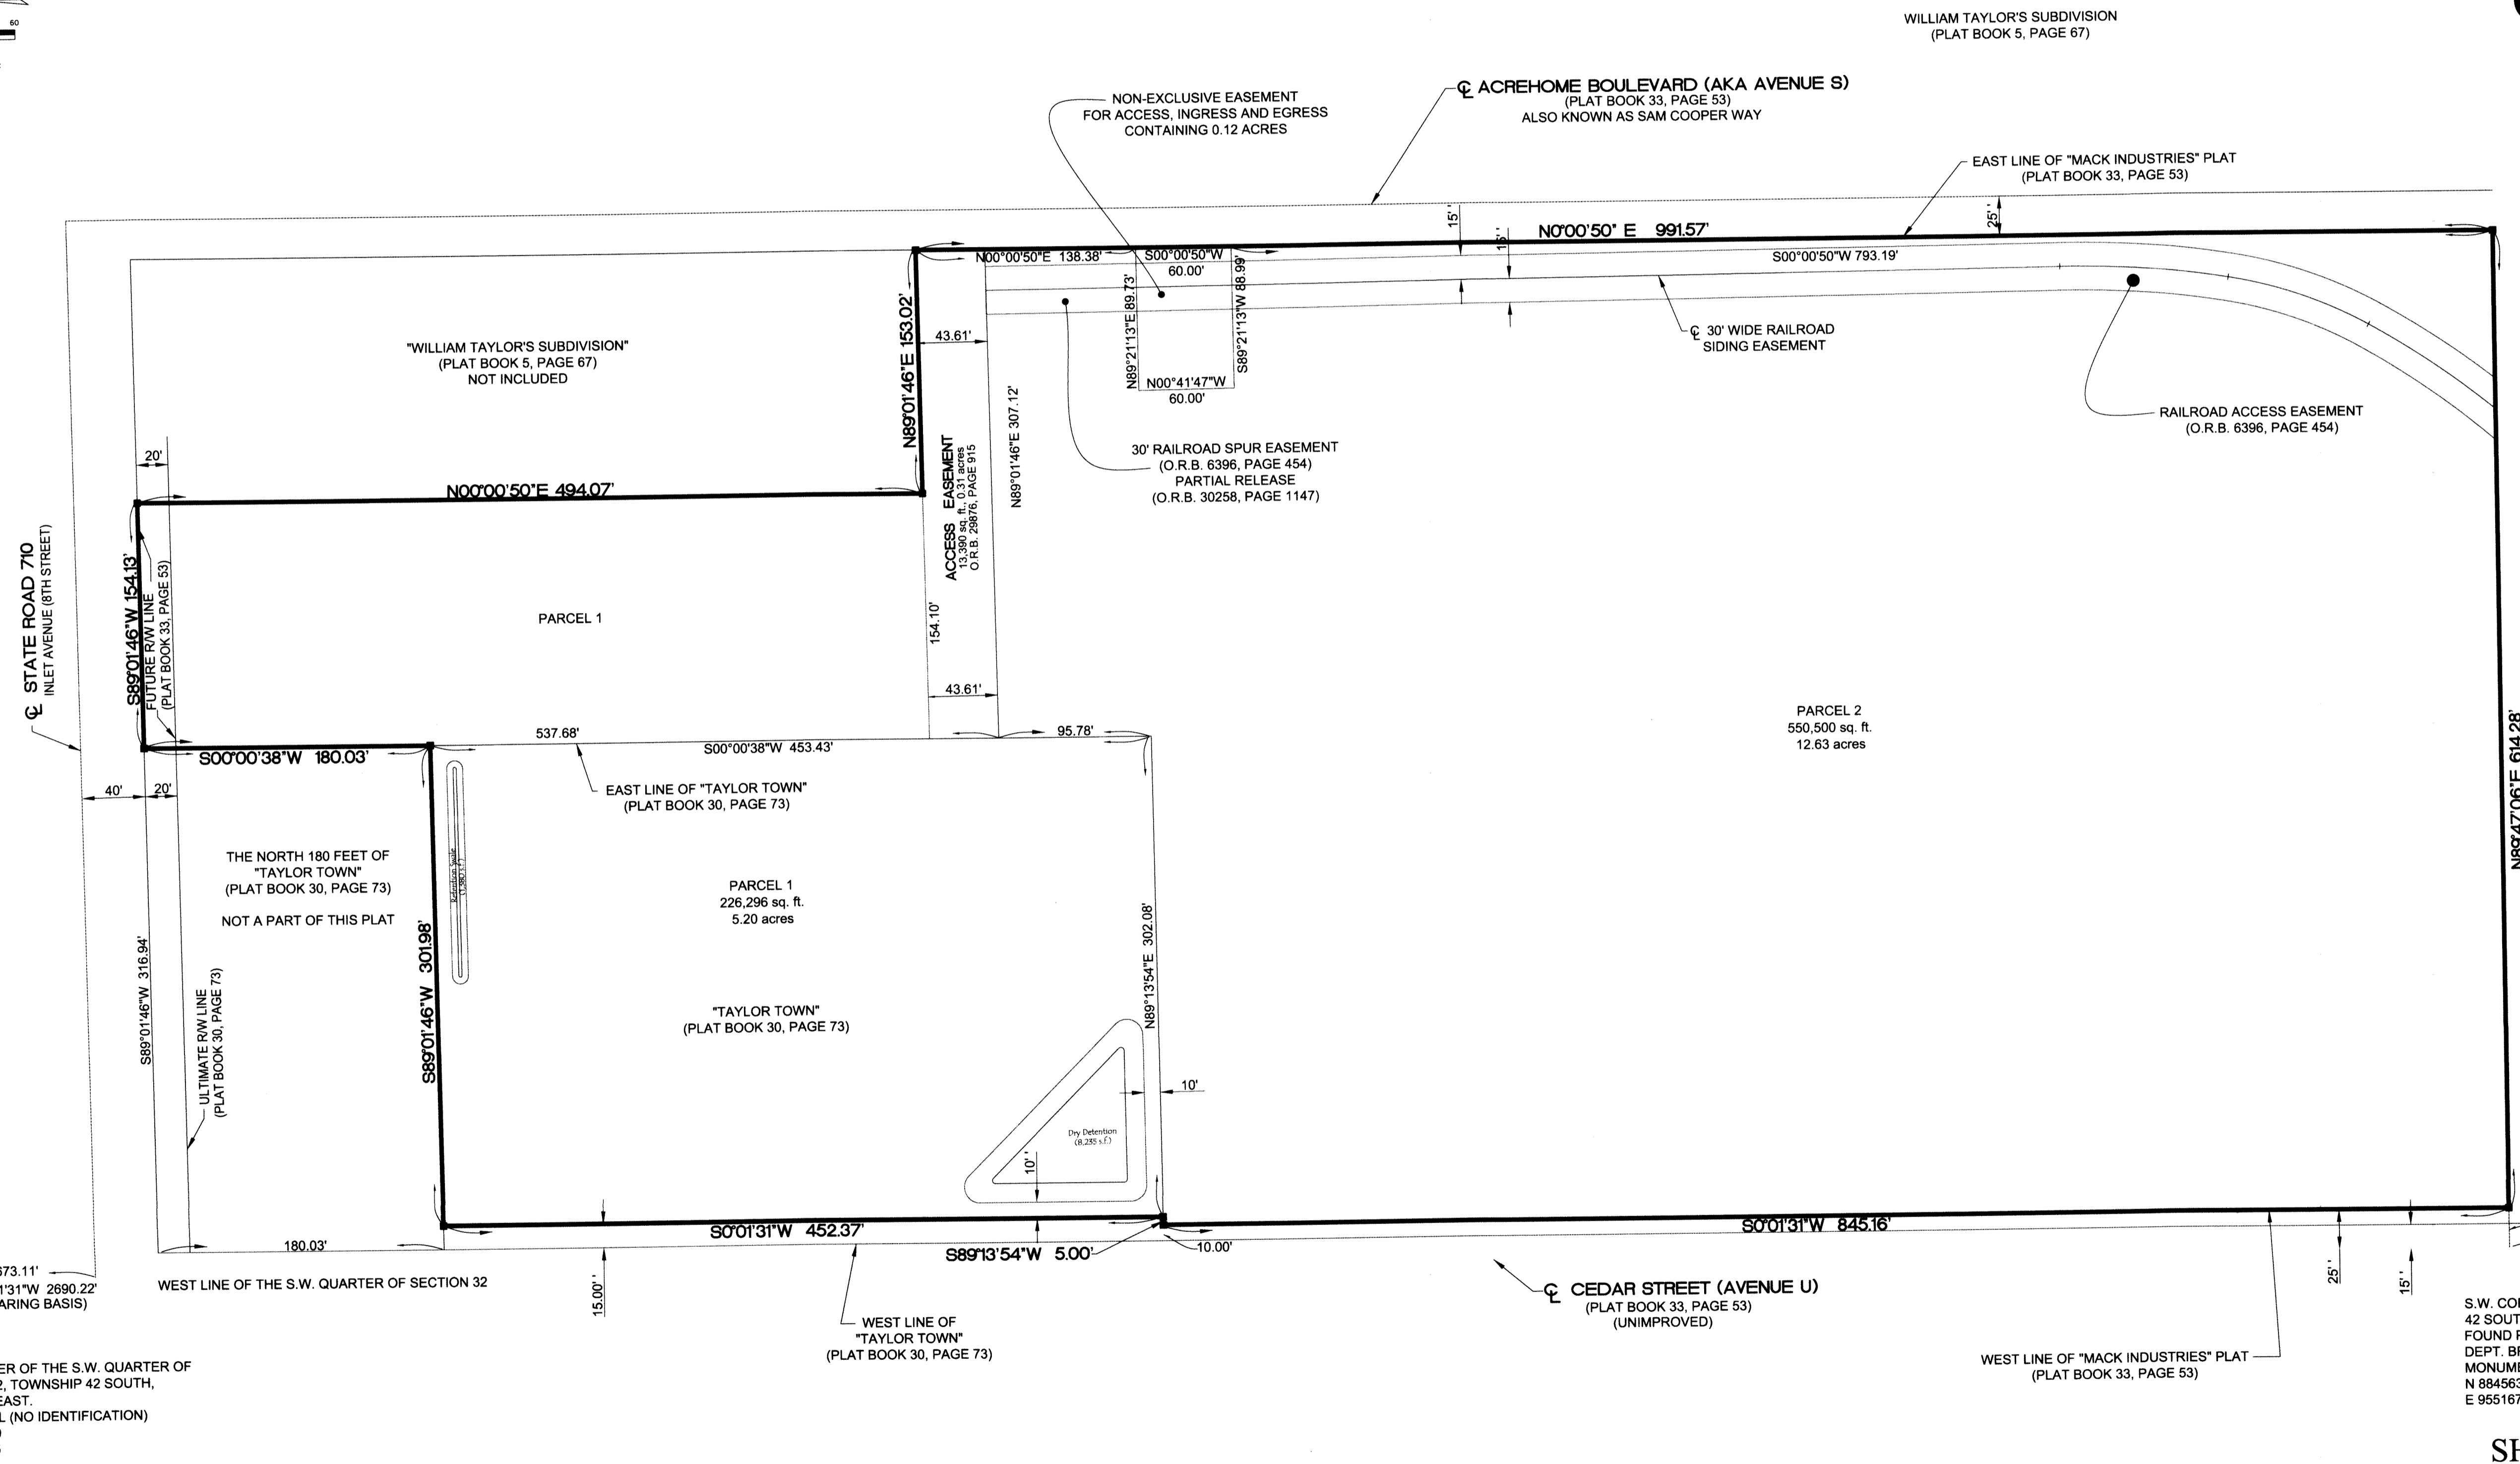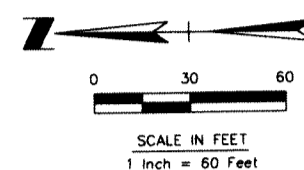

N.W. CORNER OF THE S.W. QUARTER OF SECTION 32, TOWNSHIP 42 SOUTH, RANGE 43 EAST.
 FOUND NAIL (NO IDENTIFICATION)
 N 887251.89
 E 955277.35

S.W. CORNER OF SECTION 32, TOWNSHIP 42 SOUTH, RANGE 43 EAST.
 FOUND PALM BEACH COUNTY SURVEY DEPT. BRASS DISK IN CONCRETE MONUMENT WITH SECTION STAMPING
 N 884563.90
 E 955167.99

SHEET 2 OF 2