




NOTES


- PERMANENT REFERENCE MONUMENTS (P.R.M.'S) ARE DESIGNATED THUS: 
- PERMANENT CONTROL POINTS (P.C.P.'S) ARE DESIGNATED THUS: 
- BEARINGS CITED HEREIN ARE IN A MERIDIAN ASSUMING SOUTH 0°43'56" EAST, ALONG THE EAST LINE OF SECTION 12, TOWNSHIP 47 SOUTH, RANGE 41 EAST.
- CO-ORDINATES SHOWN HEREON FOR CONVENIENCE ONLY AND ARE IN AN ASSUMED SYSTEM.
- BUILDING SETBACKS SHALL BE AS REQUIRED BY PALM BEACH COUNTY ZONING REGULATIONS.
- THERE SHALL BE NO BUILDINGS OR OTHER STRUCTURES PLACED ON UTILITY EASEMENTS.
- THERE SHALL BE NO BUILDING OR ANY KIND OF CONSTRUCTION OR TREES OR SHRUBS PLACED ON DRAINAGE EASEMENTS.
- IN INSTANCES WHERE DRAINAGE AND UTILITY EASEMENTS INTERSECT THE AREAS WITHIN THE INTERSECTION ARE DRAINAGE AND UTILITY EASEMENTS. CONSTRUCTION AND MAINTENANCE OF UTILITY FACILITIES SHALL NOT INTERFERE WITH THE DRAINAGE FACILITIES WITHIN THESE AREAS OF INTERSECTION.
- TRACTS L-5, L-7, L-8, L-10, L-12 AND L-13, AS SHOWN HEREON, ARE COMMON PROPERTY AS DEFINED IN THE DECLARATION OF COVENANTS AND RESTRICTIONS AS TO THE PROPERTY DESCRIBED IN THIS PLAT AND AS TO ADJOINING PROPERTY AS DESCRIBED IN SAID DECLARATION.

A PLANNED UNIT DEVELOPMENT
BOCA GREENS PLAT NO. 1
 IN 3 SHEETS - SHEET NO. 2

123

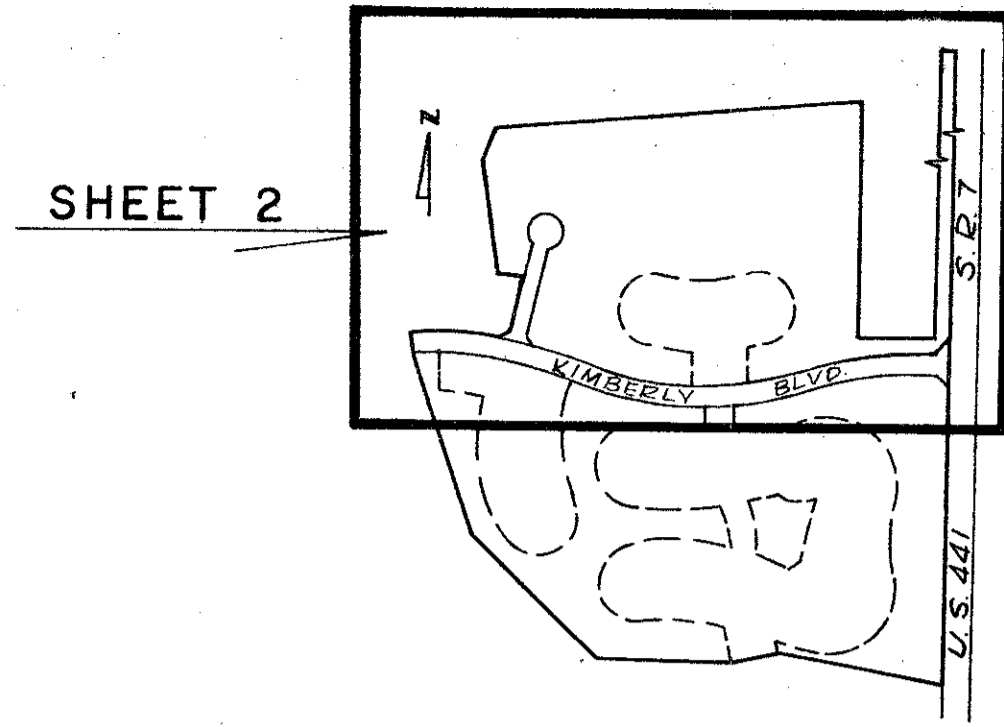

KEY MAP
 NOT TO SCALE

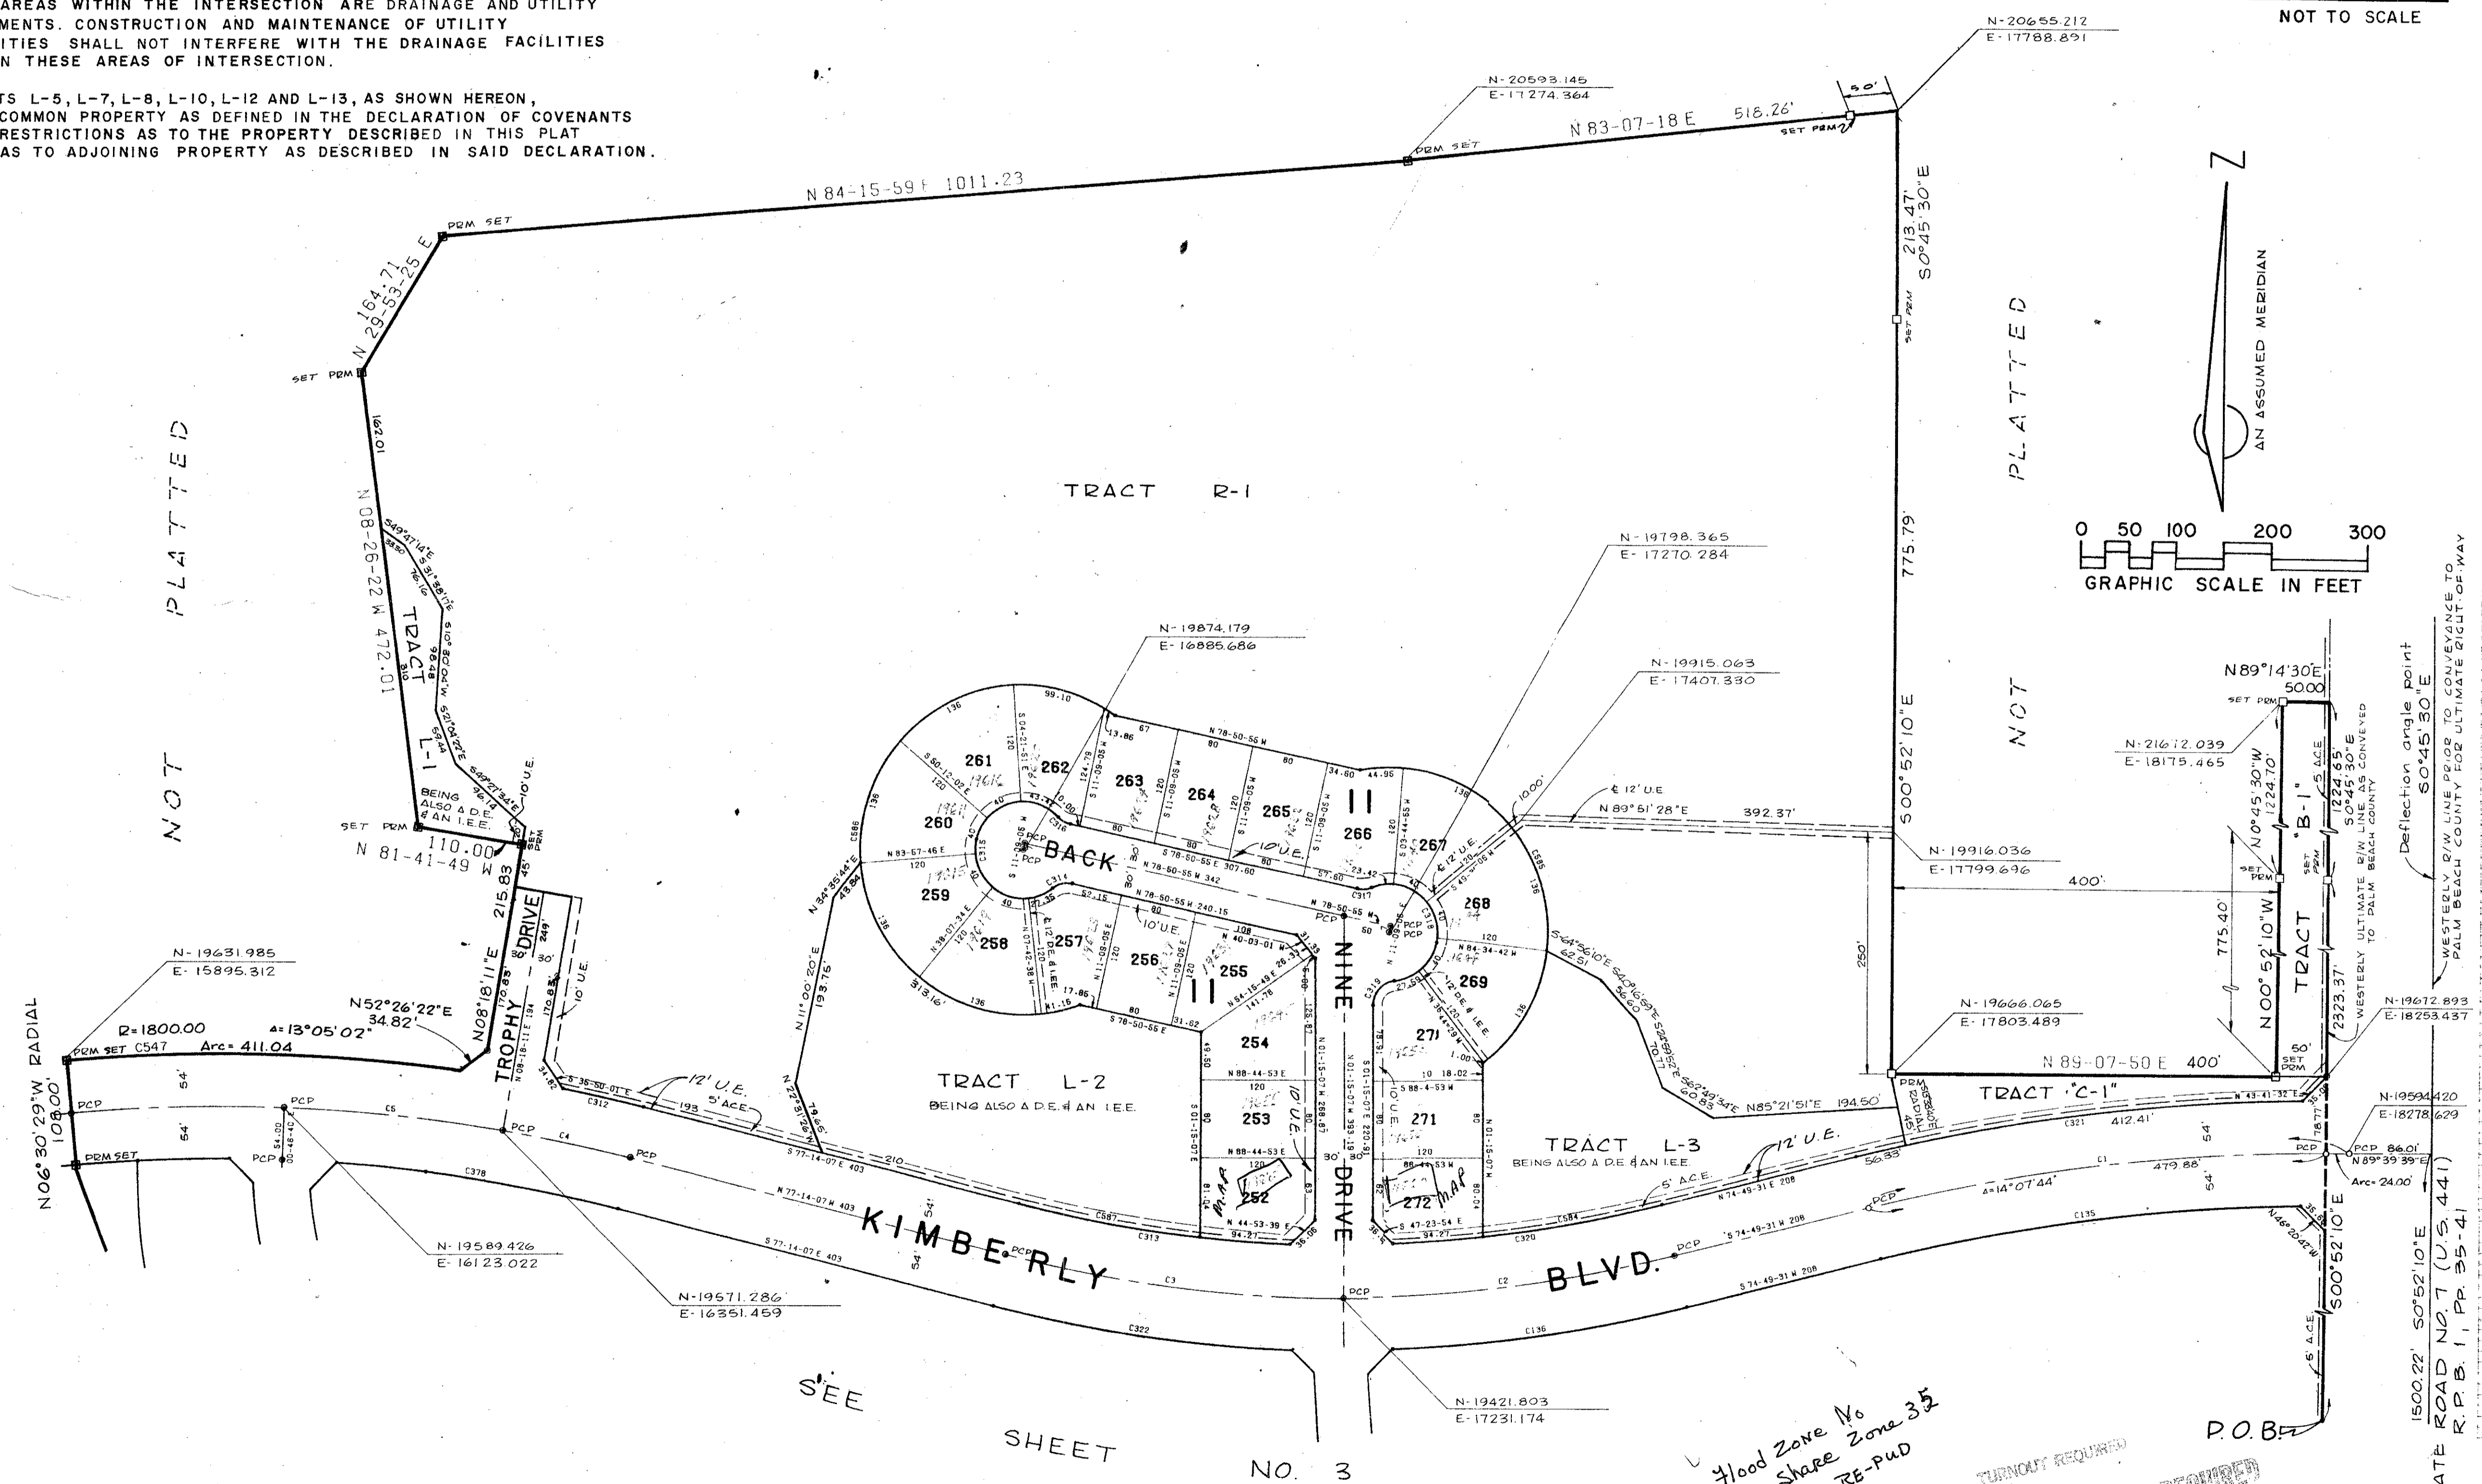

