


AN AFFIDAVIT PERTAINING TO SUNNY HILLS HOMESITES
RECORDED IN PLAT BOOK 37, PAGE 79
PUBLIC RECORDS OF PALM BEACH COUNTY, FLORIDA

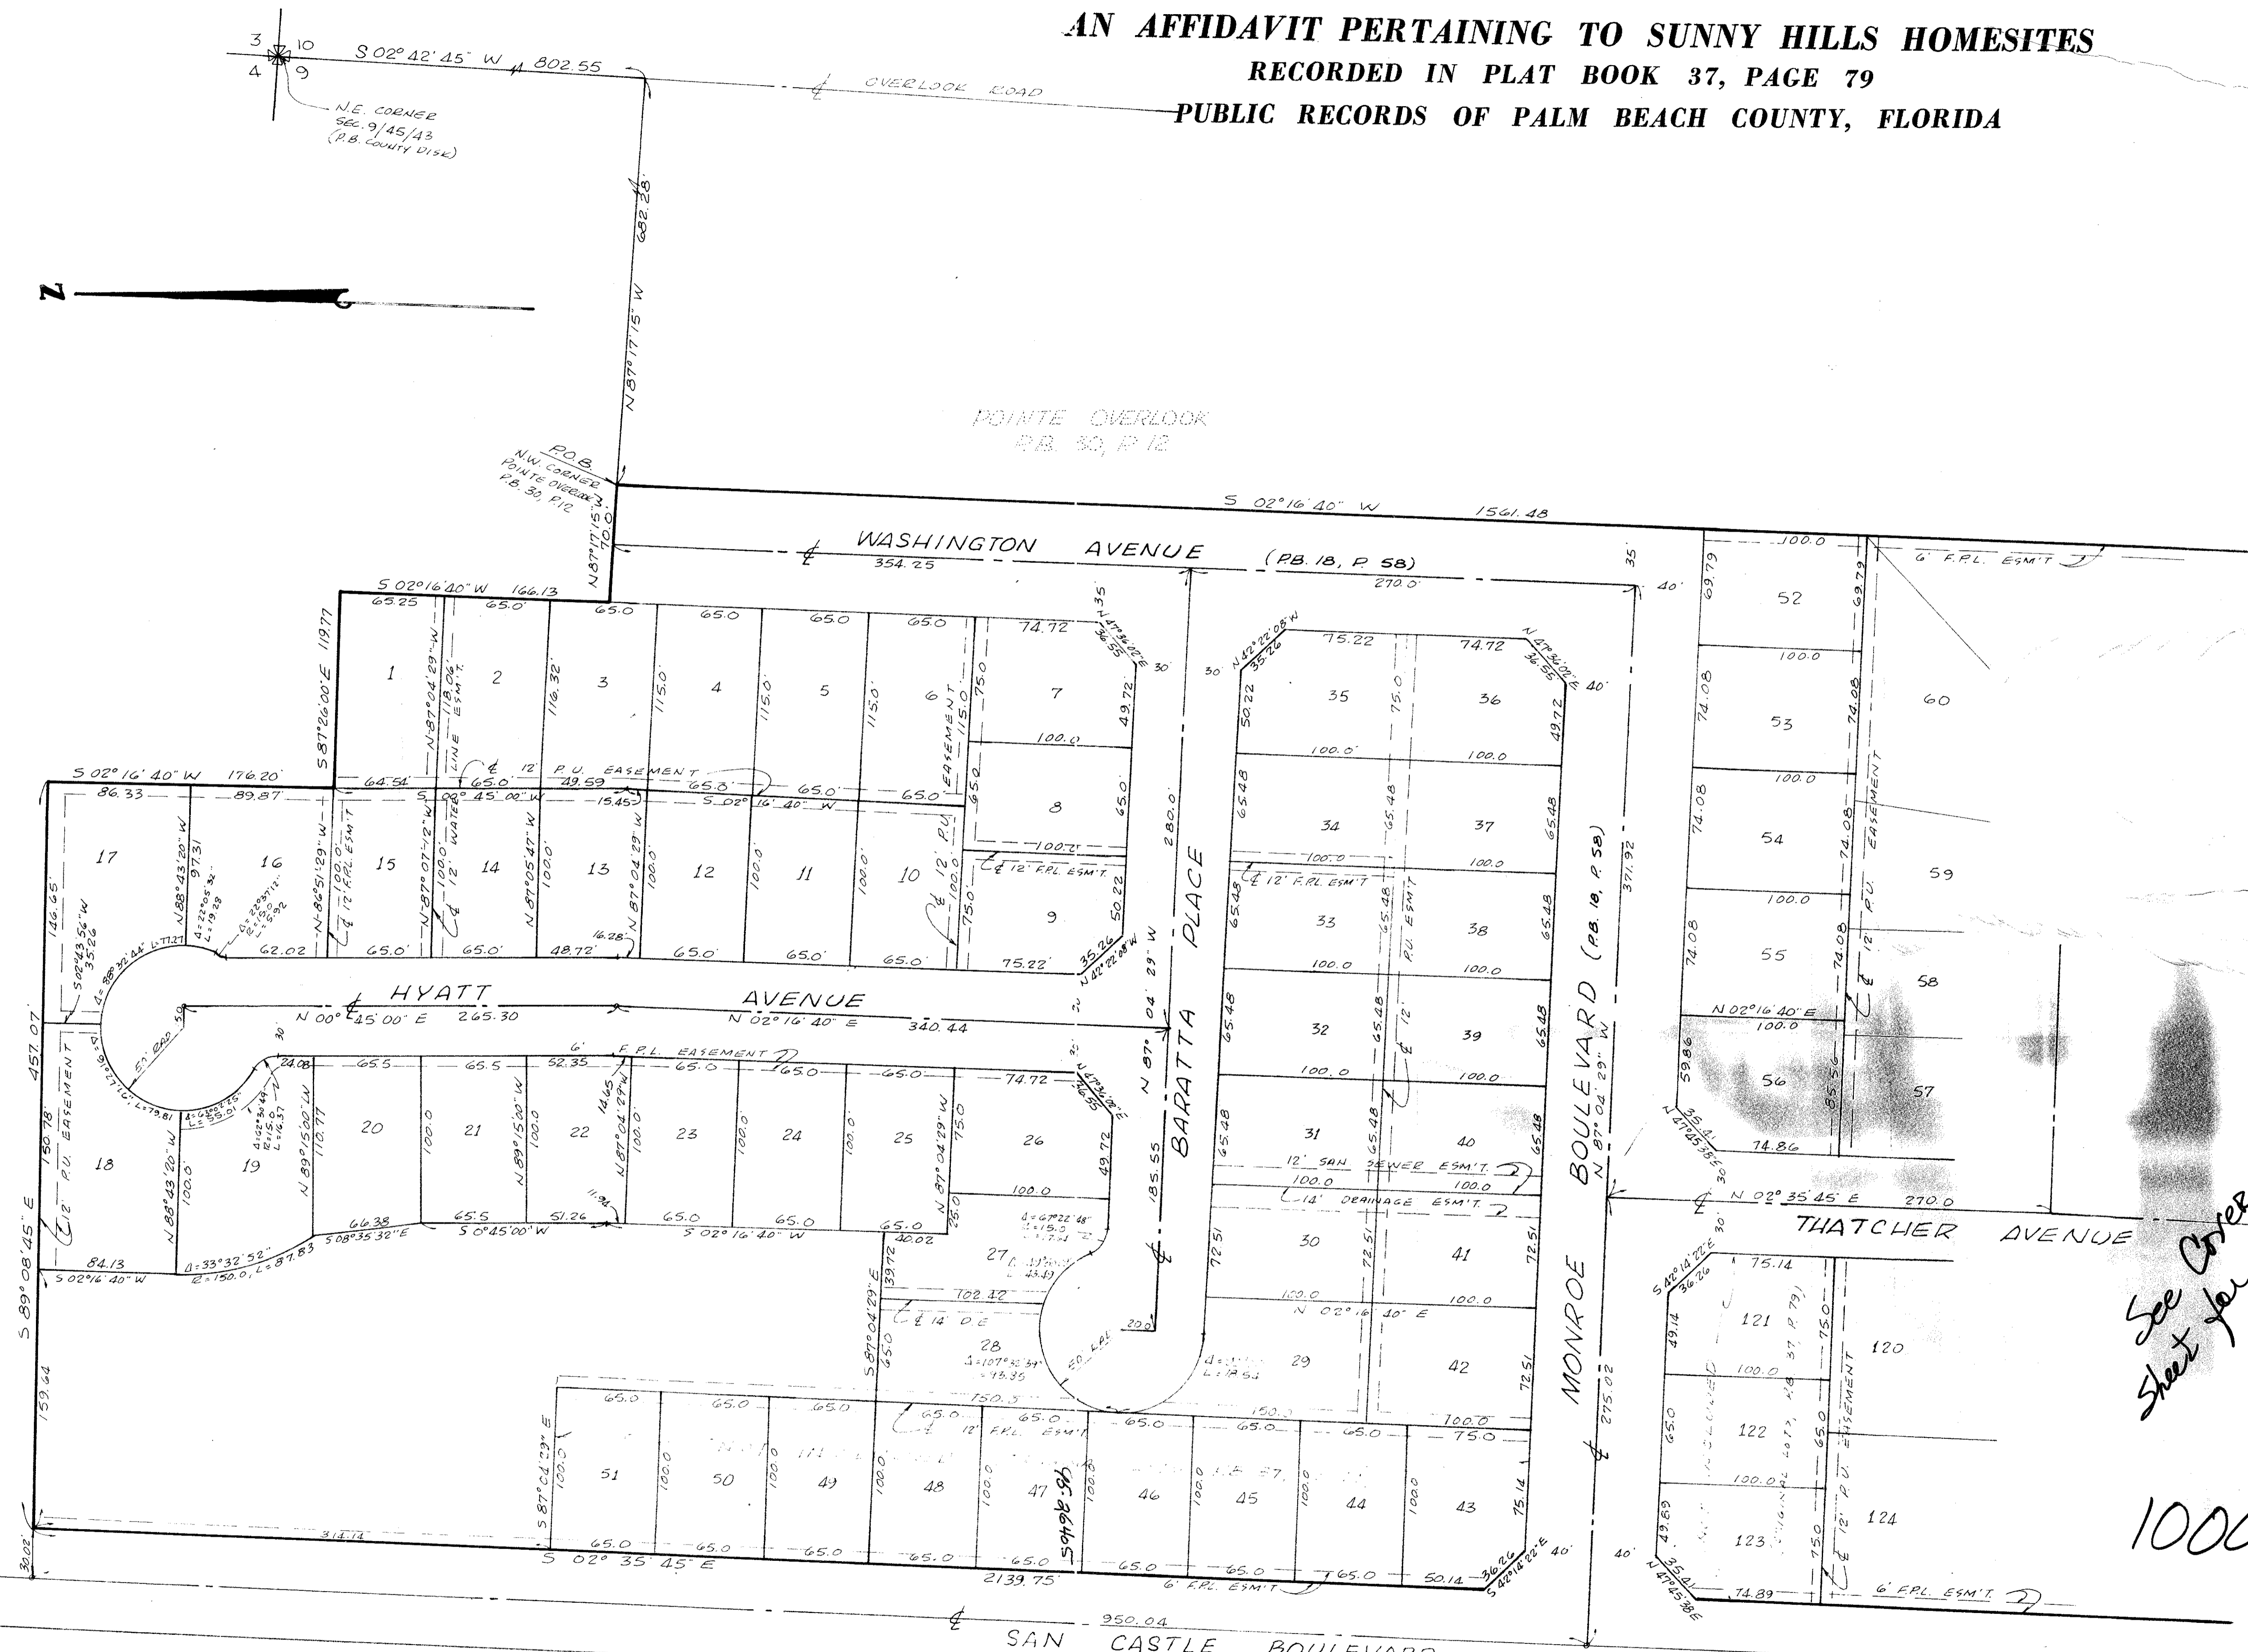

See Cover
Sheet for address

1000-085

I HEREBY CERTIFY THAT IN ACCORDANCE WITH CHAPTER 177.141, FLORIDA STATUTES, THIS AFFIDAVIT CONTAINING AN ERROR ON A RECORD PLAT HAS BEEN PREPARED, THAT THE SUBJECT PROPERTY HAS BEEN SURVEYED WITHIN THE PAST (10) TEN DAYS FROM THE DATE OF THIS CERTIFICATION, AND THAT NO EVIDENCE EXISTED ON THE GROUND WHICH WOULD CONFLICT WITH THE CORRECTIONS AS SHOWN ON THIS AFFIDAVIT.

OSBERT A. TURSO, P.L.S. #2160
August 15, 1980