


TRACT R-1
A PLANNED UNIT DEVELOPMENT
BOCA GREENS PLAT NO. 3
 SHEET 2 OF 2

191

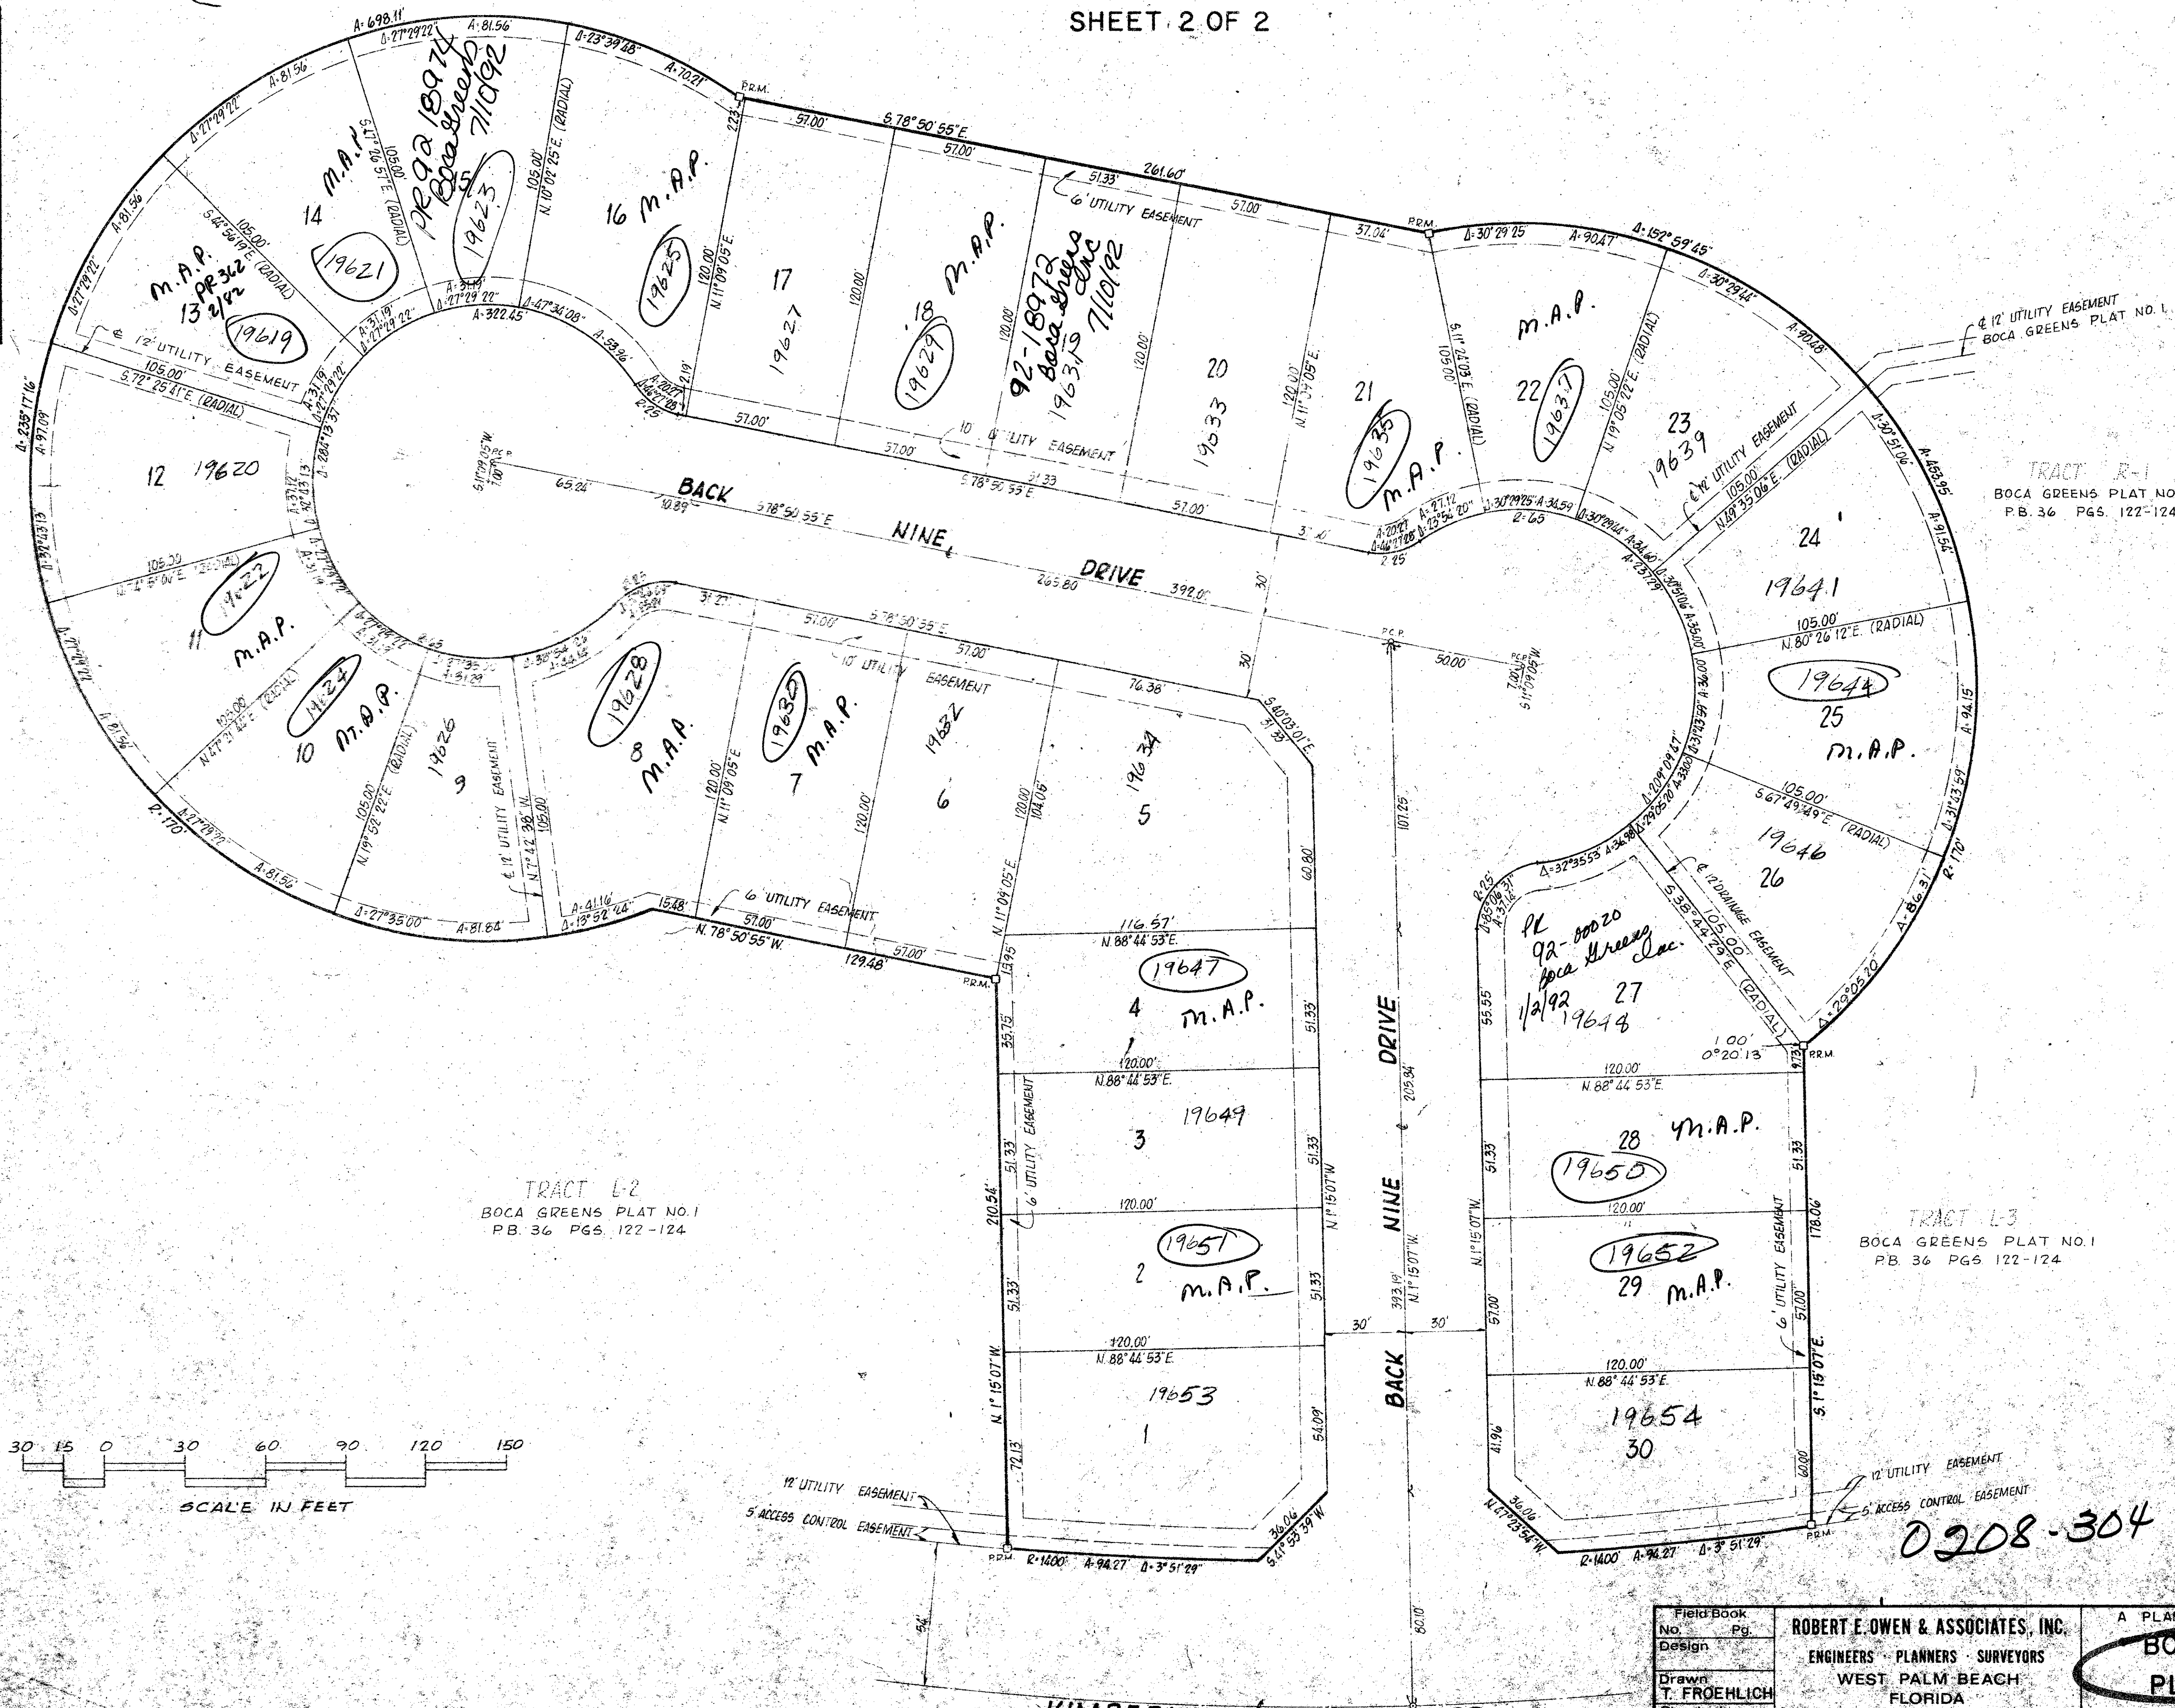


TRACT R-1
 BOCA GREENS PLAT NO. 1
 P.B. 36 P.GS. 122-124

TRACT L-2
 BOCA GREENS PLAT NO. 1
 P.B. 36 P.GS. 122-124

TRACT L-3
 BOCA GREENS PLAT NO. 1
 P.B. 36 P.GS. 122-124

DESIGN
 CLUSTERS

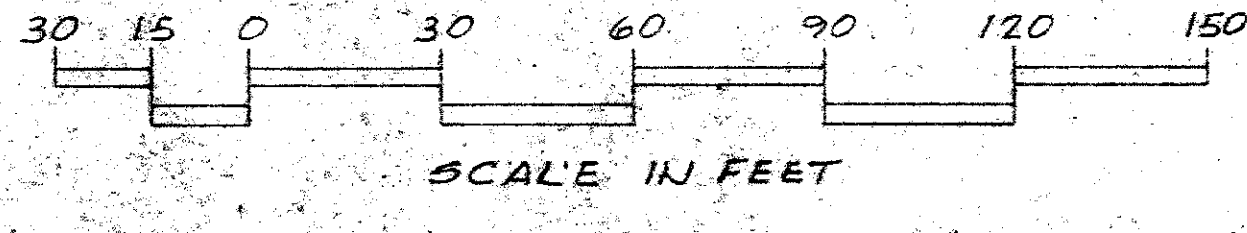

0208-304

39/191

BOCA GREENS PLAT NO. 1 P.B. 36 P.GS. 122-124

Field Book No. Pg.	ROBERT E. OWEN & ASSOCIATES, INC. ENGINEERS - PLANNERS - SURVEYORS WEST PALM BEACH FLORIDA	A PLANNED UNIT DEVELOPMENT BOCA GREENS PLAT NO. 3 A REPLAT OF A PORTION OF BOCA GREENS PLAT NO. 1 PALM BEACH COUNTY, FLORIDA	Job No. 79-1180
Design			Scale 1" = 30'
Drawn T. FROELICH	Not to be used for construction until approved.	Approved	Date DEC. 1973
Checked L. MATTHES			Sheet 2 of 2
			File No. OF-2302