



40-187

A PLANNED UNIT DEVELOPMENT

GOLDEN LAKES VILLAGE SECTION NINE REPLAT

187

MATCH LINE SEE SHEET 3

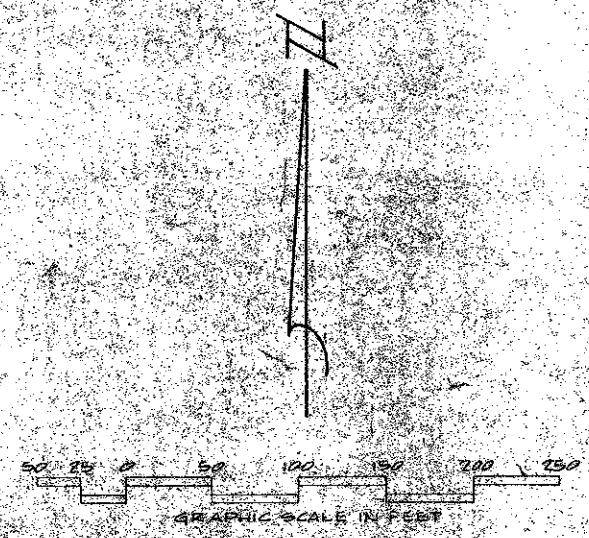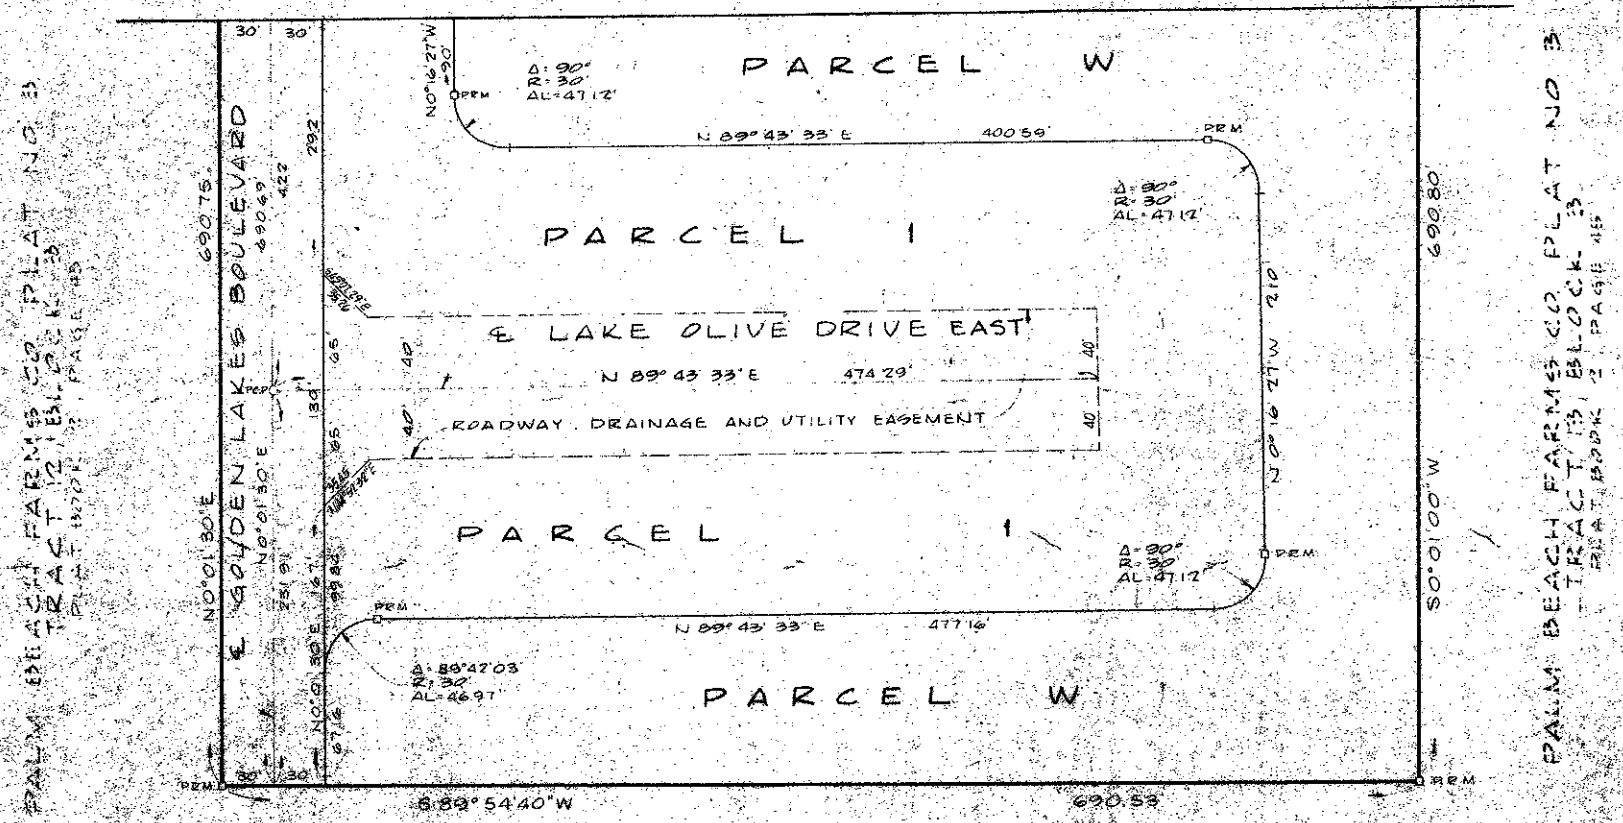

PALM BEACH FARMS CO. PLAT NO. 3
TRACT 12, BLOCK 3
PLAT BOOK 2, PAGE 45

PALM BEACH FARMS CO. PLAT NO. 3
TRACT 13, BLOCK 3
PLAT BOOK 2, PAGE 45

PALM BEACH FARMS CO. PLAT NO. 3
TRACT 16, BLOCK 3
PLAT BOOK 2, PAGE 45

40/0251-305
187

Field Book No.	ROBERT E. OWEN & ASSOCIATES, INC.	Job No.	80-160
Design	ENGINEERS PLANNERS SURVEYORS	Scale	1" = 50'
Drawn	WEST PALM BEACH FLORIDA	Date	AUG. 1980
Checked		Sheet	4
L. A. MATTHEW		File	BF-2319
SHEET 4 OF 4 SHEETS			