


42/18

A PLANNED UNIT DEVELOPMENT BOCA GREENS PLAT NO. 5


SHEET 2 OF 2

18

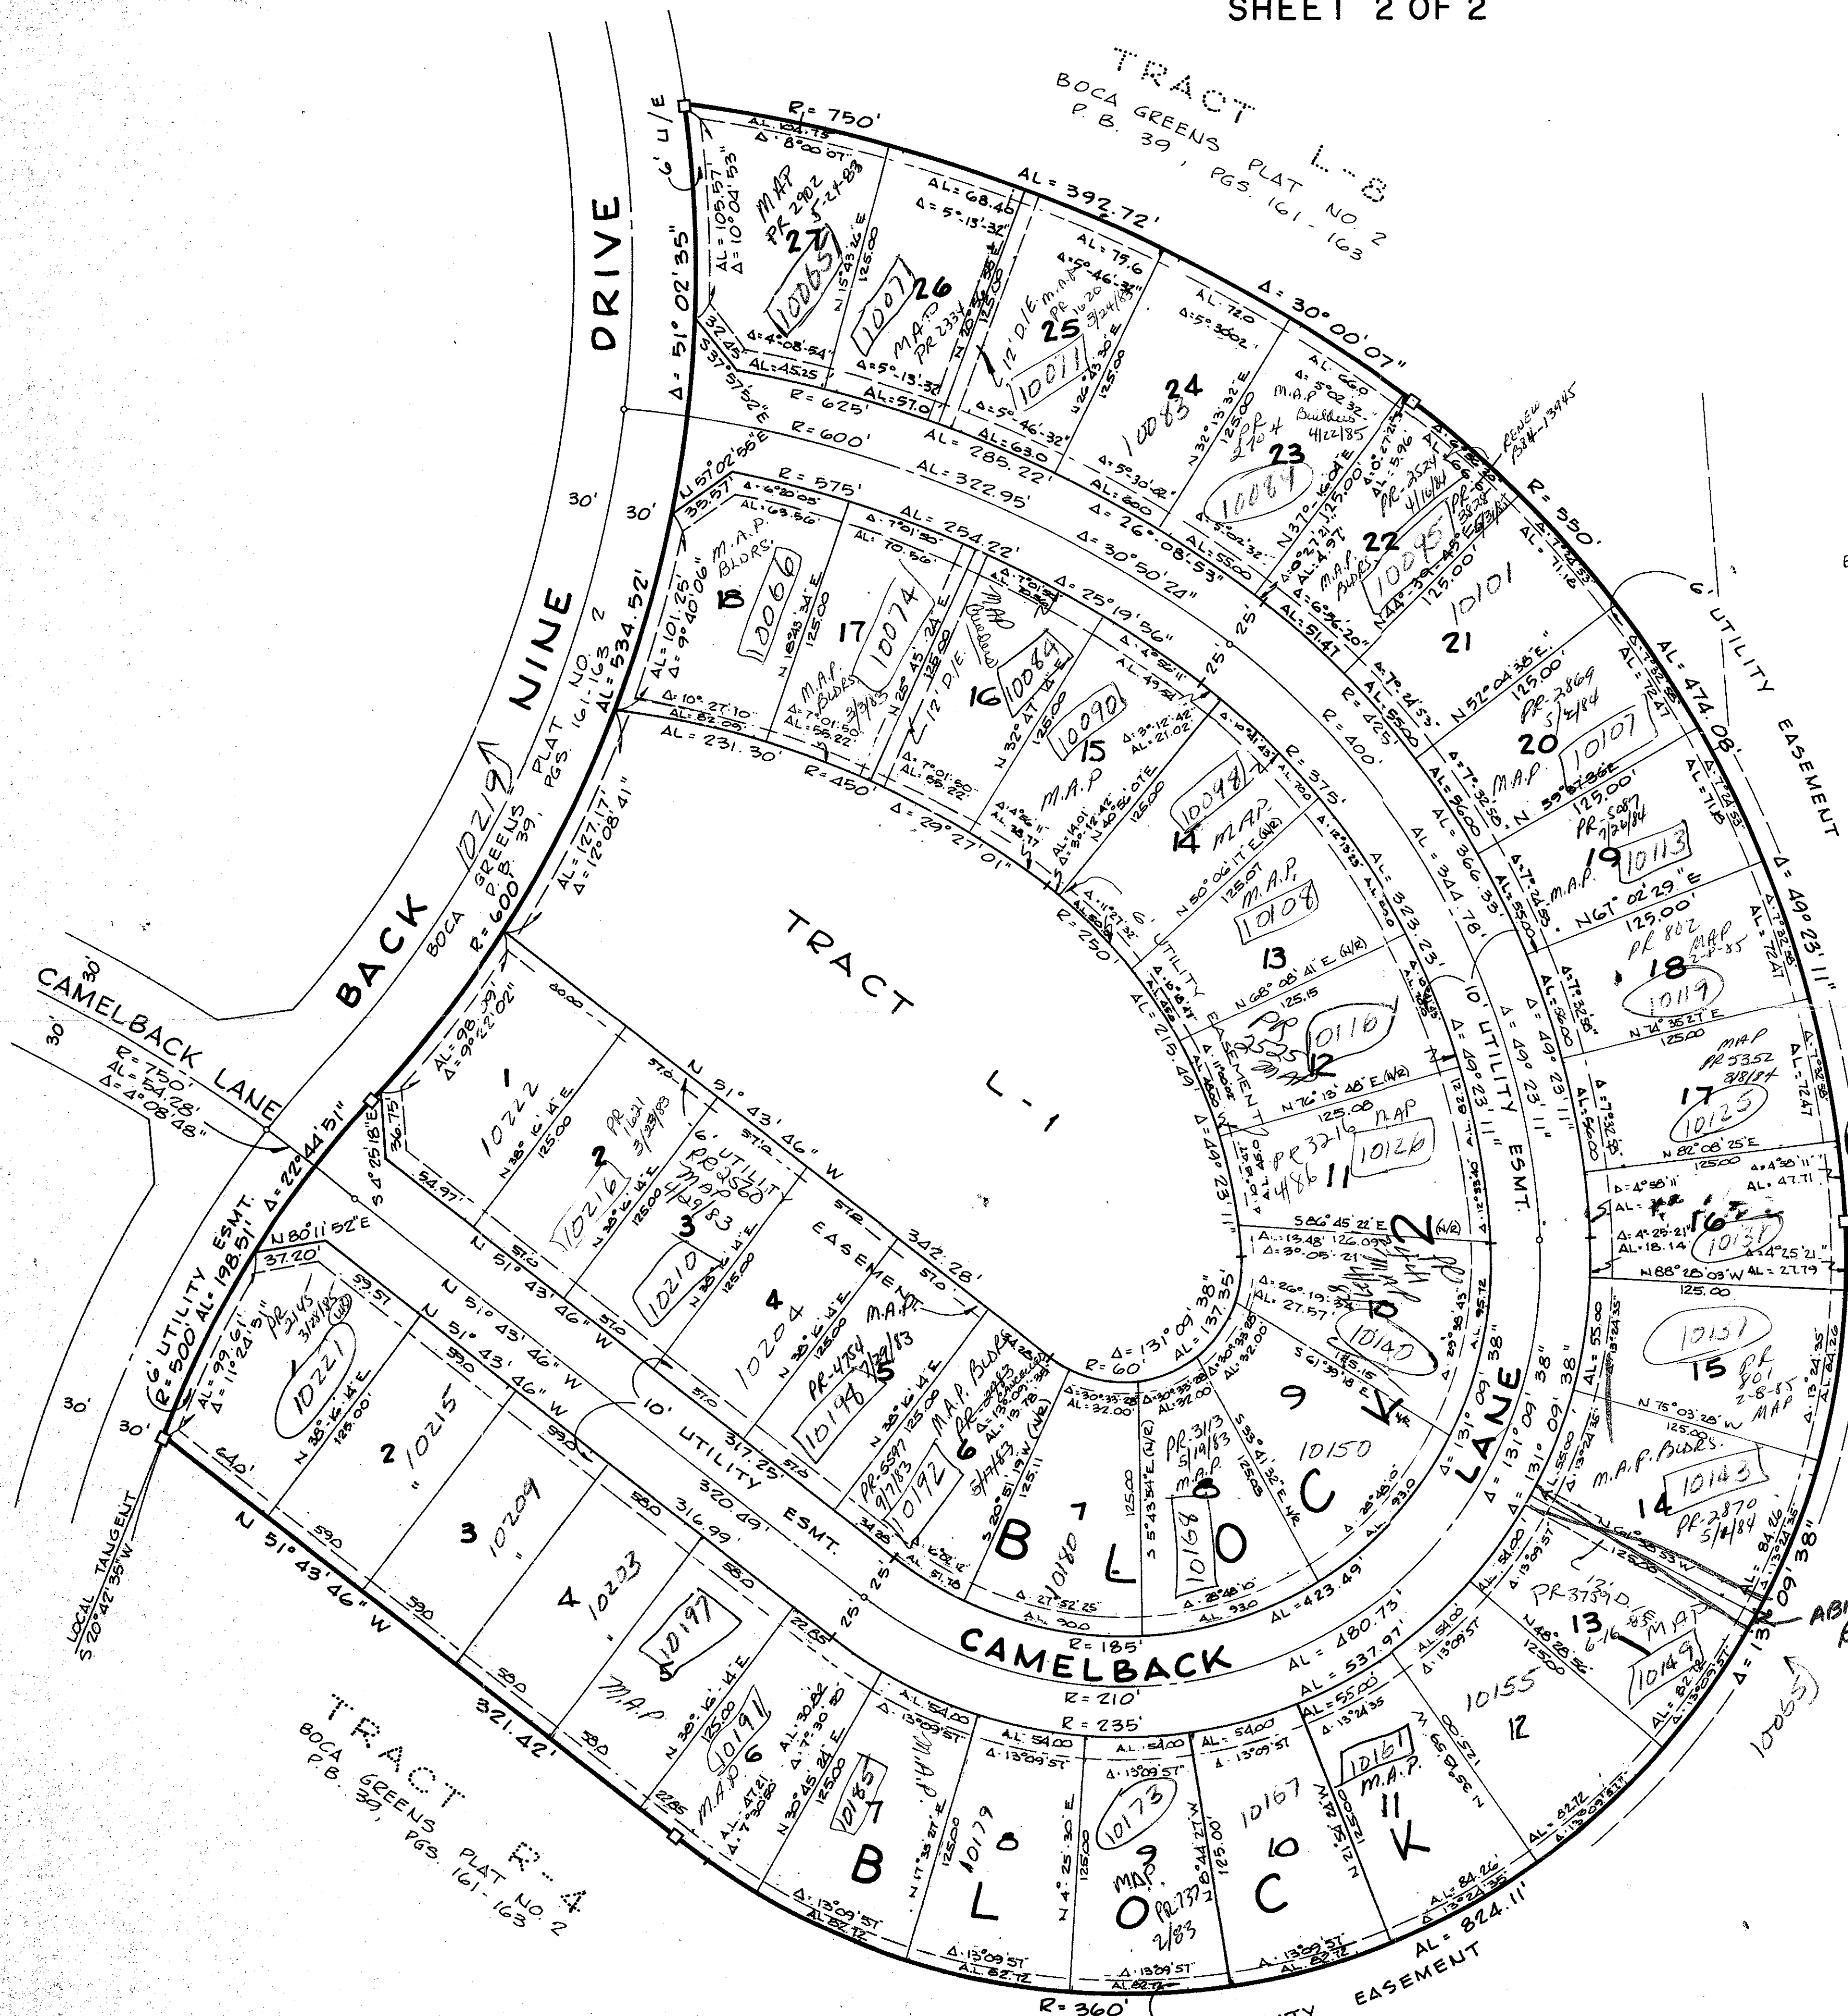

TRACT L-9
BOCA GREENS PLAT NO. 2
P.B. 39, PGS. 161-163

TRACT L-10
BOCA GREENS PLAT NO. 2
P.B. 39, PGS. 161-163

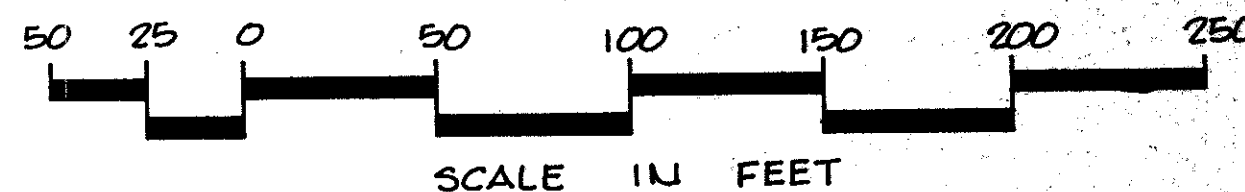

ALL LOT LINES ALONG CURVES ARE
RADIAL UNLESS OTHERWISE NOTED.
NON RADIAL LINES ARE NOTED N/R.

42/18

0208-303

Field Book No. Pg.	ROBERT E. OWEN & ASSOCIATES, INC. ENGINEERS · PLANNERS · SURVEYORS WEST PALM BEACH FLORIDA	BOCA GREENS PLAT NO. 5 PALM BEACH COUNTY, FLORIDA	Job No. 80-1141
Design			Scale 1" = 50'
Drawn M.B. ALONZO			Date AUG. 1980
Checked			Sheet 2 of 2
			File No. BF-2305