

46/192



A PLANNED UNIT DEVELOPMENT IN COUNTRY CLUB TRAIL PLAT NO. 9, CEDAR POINT

JUNE, 1983
SHEET 2 OF 2

DRAWING NUMBER

DRAWING NUMBER

DRAWING NUMBER

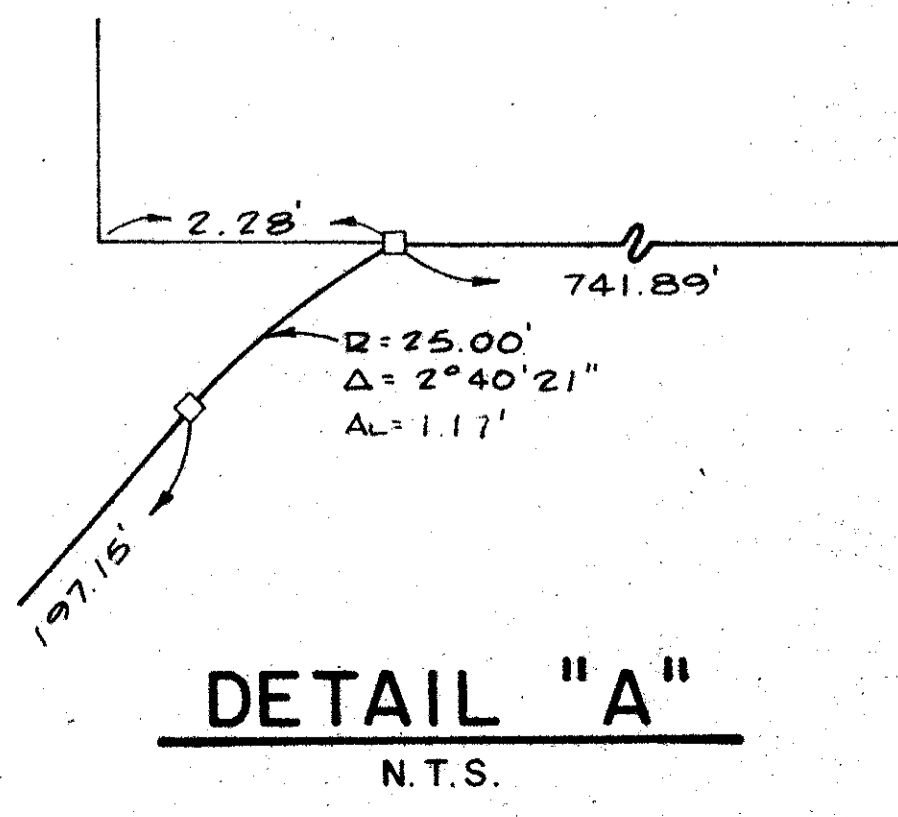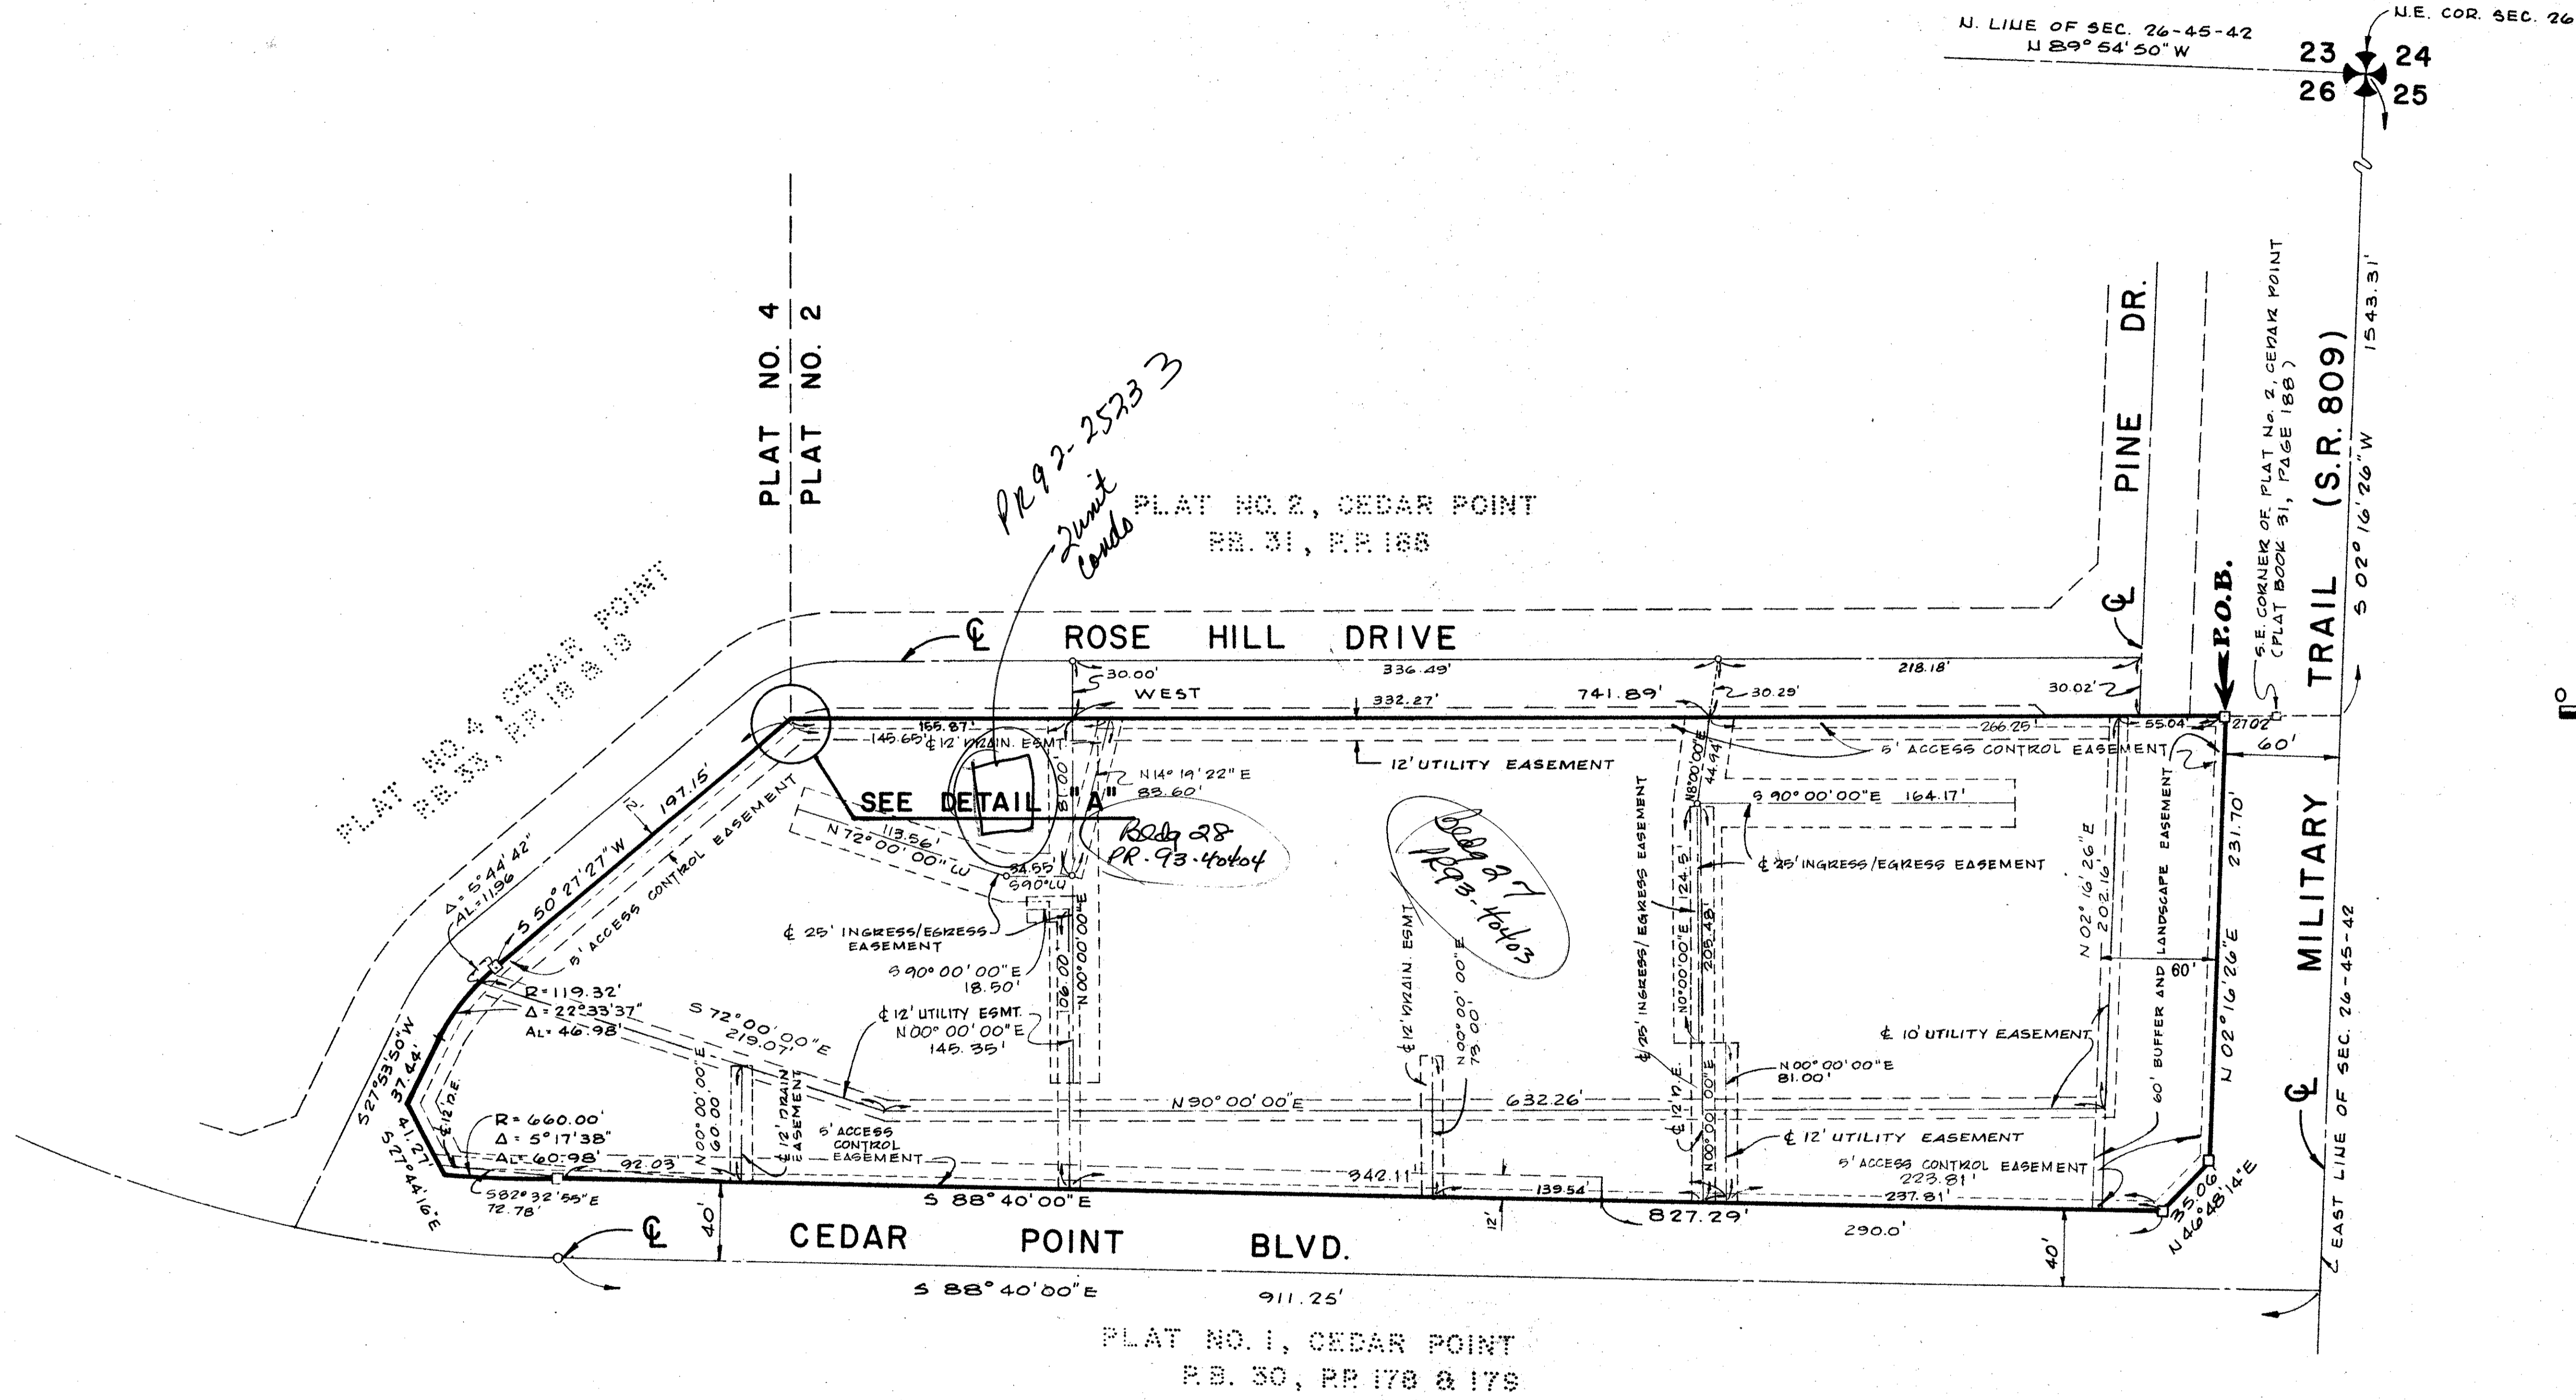

46/192

0226-306

Field Book No. Pg.	ROBERT E. OWEN & ASSOCIATES, INC.	Job No. 82-1097
Design	ENGINEERS · PLANNERS · SURVEYORS	Scale 1" = 50'
Drawn T. FROELICH	WEST PALM BEACH FLORIDA	Date JUNE, 1983
Checked		Sheet 2 of 2
	Peter T. Krick	File No. BF-2314-D

PLAT NO. 9
of
CEDAR POINT