


47/83


PARCEL H-4 CEDAR GLEN IN BOCA WEST - P. U. D.

IN PART OF SECTION 9, TOWNSHIP 47 SOUTH, RANGE 42 EAST
PALM BEACH COUNTY, FLORIDA
IN 3 SHEETS SHEET NO. 2

CEE & JENSON
ENGINEERS - ARCHITECTS - PLANNERS, INC.
WEST PALM BEACH, FLORIDA
OCTOBER 1983

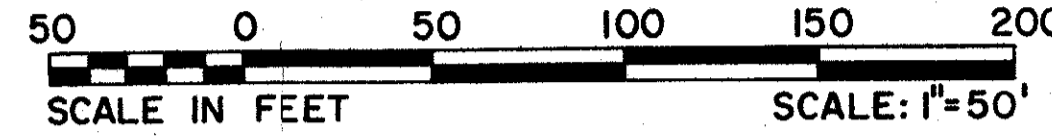

STATE OF FLORIDA
COUNTY OF PALM BEACH
This plat was filed for
record at _____ M. this _____ day
of _____ 1983, and duly
recorded in Plat Book No. _____
on Page _____
JOHN B. DUNKLE
Clerk Circuit Court
By: _____ D.C.

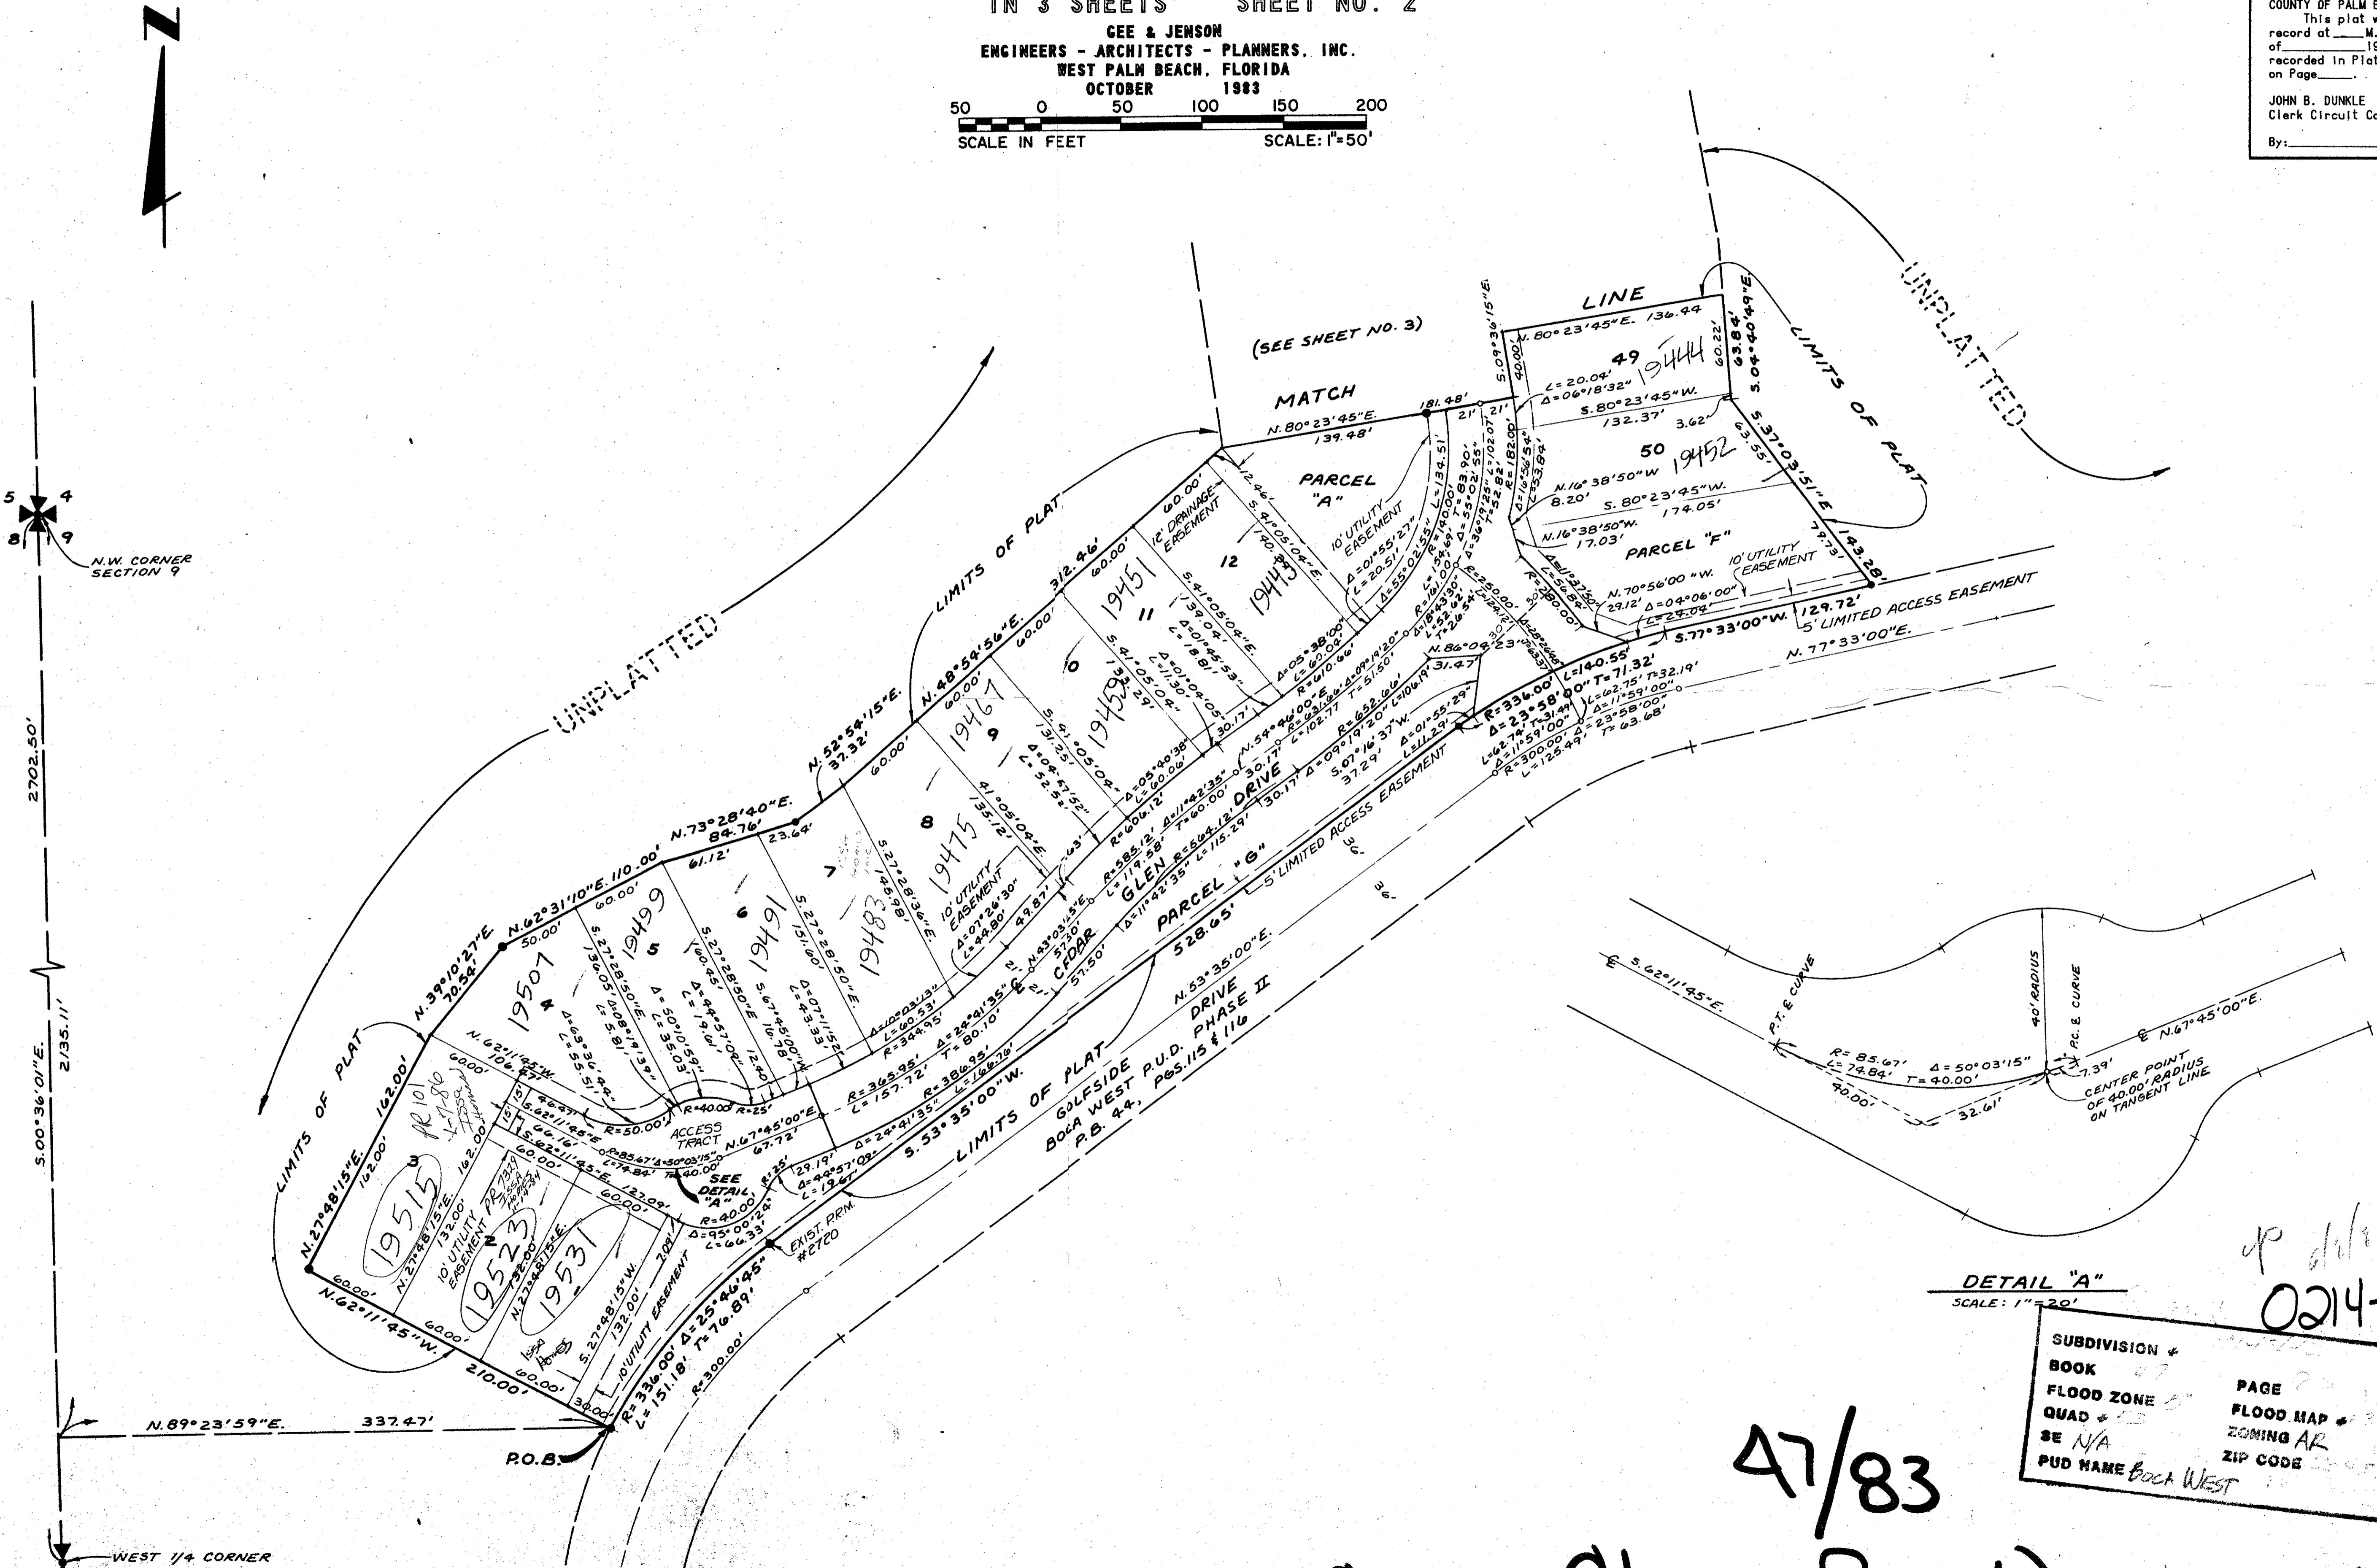

SUBDIVISION	47	PAGE	20
BOOK	83	FLOOD ZONE	AR
FLOOD ZONE	AR	QUAD	12
QUAD	12	SE	N/A
SE	N/A	PUD NAME	Boca West
PUD NAME	Boca West	ZIP CODE	33408

47/83

CEDAR GLEN IN BOCA WEST PARCEL H-4