

DRAWING NUMBER
49/87

RAINBERRY PARK PLAT NO. 2

PART OF RAINBERRY OF WEST BOCA P.U.D.
SITUATE IN SECTION 19, TOWNSHIP 47 SOUTH, RANGE 42 EAST, PALM BEACH COUNTY, FLORIDA, BEING A REPLAT OF A PORTION OF BLOCK 78, OF THE PALM BEACH FARMS COMPANY'S PLAT NO. 3 (PB 2, PG. 45-54).
SHEET 2 OF 2



49/87

STATE OF FLORIDA
COUNTY OF PALM BEACH
THIS PLAT WAS FILED FOR
RECORD AT _____ DAY OF
THIS _____ DAY OF
A.D. 1984 AND DULY RECORDED
IN PLAT BOOK _____ ON PAGE
AND _____
JOHN B. DUNKLE, CLERK
CIRCUIT COURT
BY: _____, D.C.

DRAWING NUMBER

DRAWING NUMBER

DRAWING NUMBER

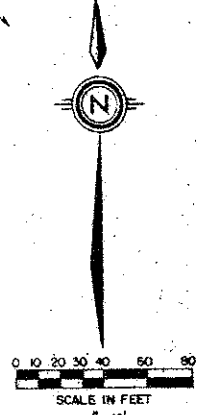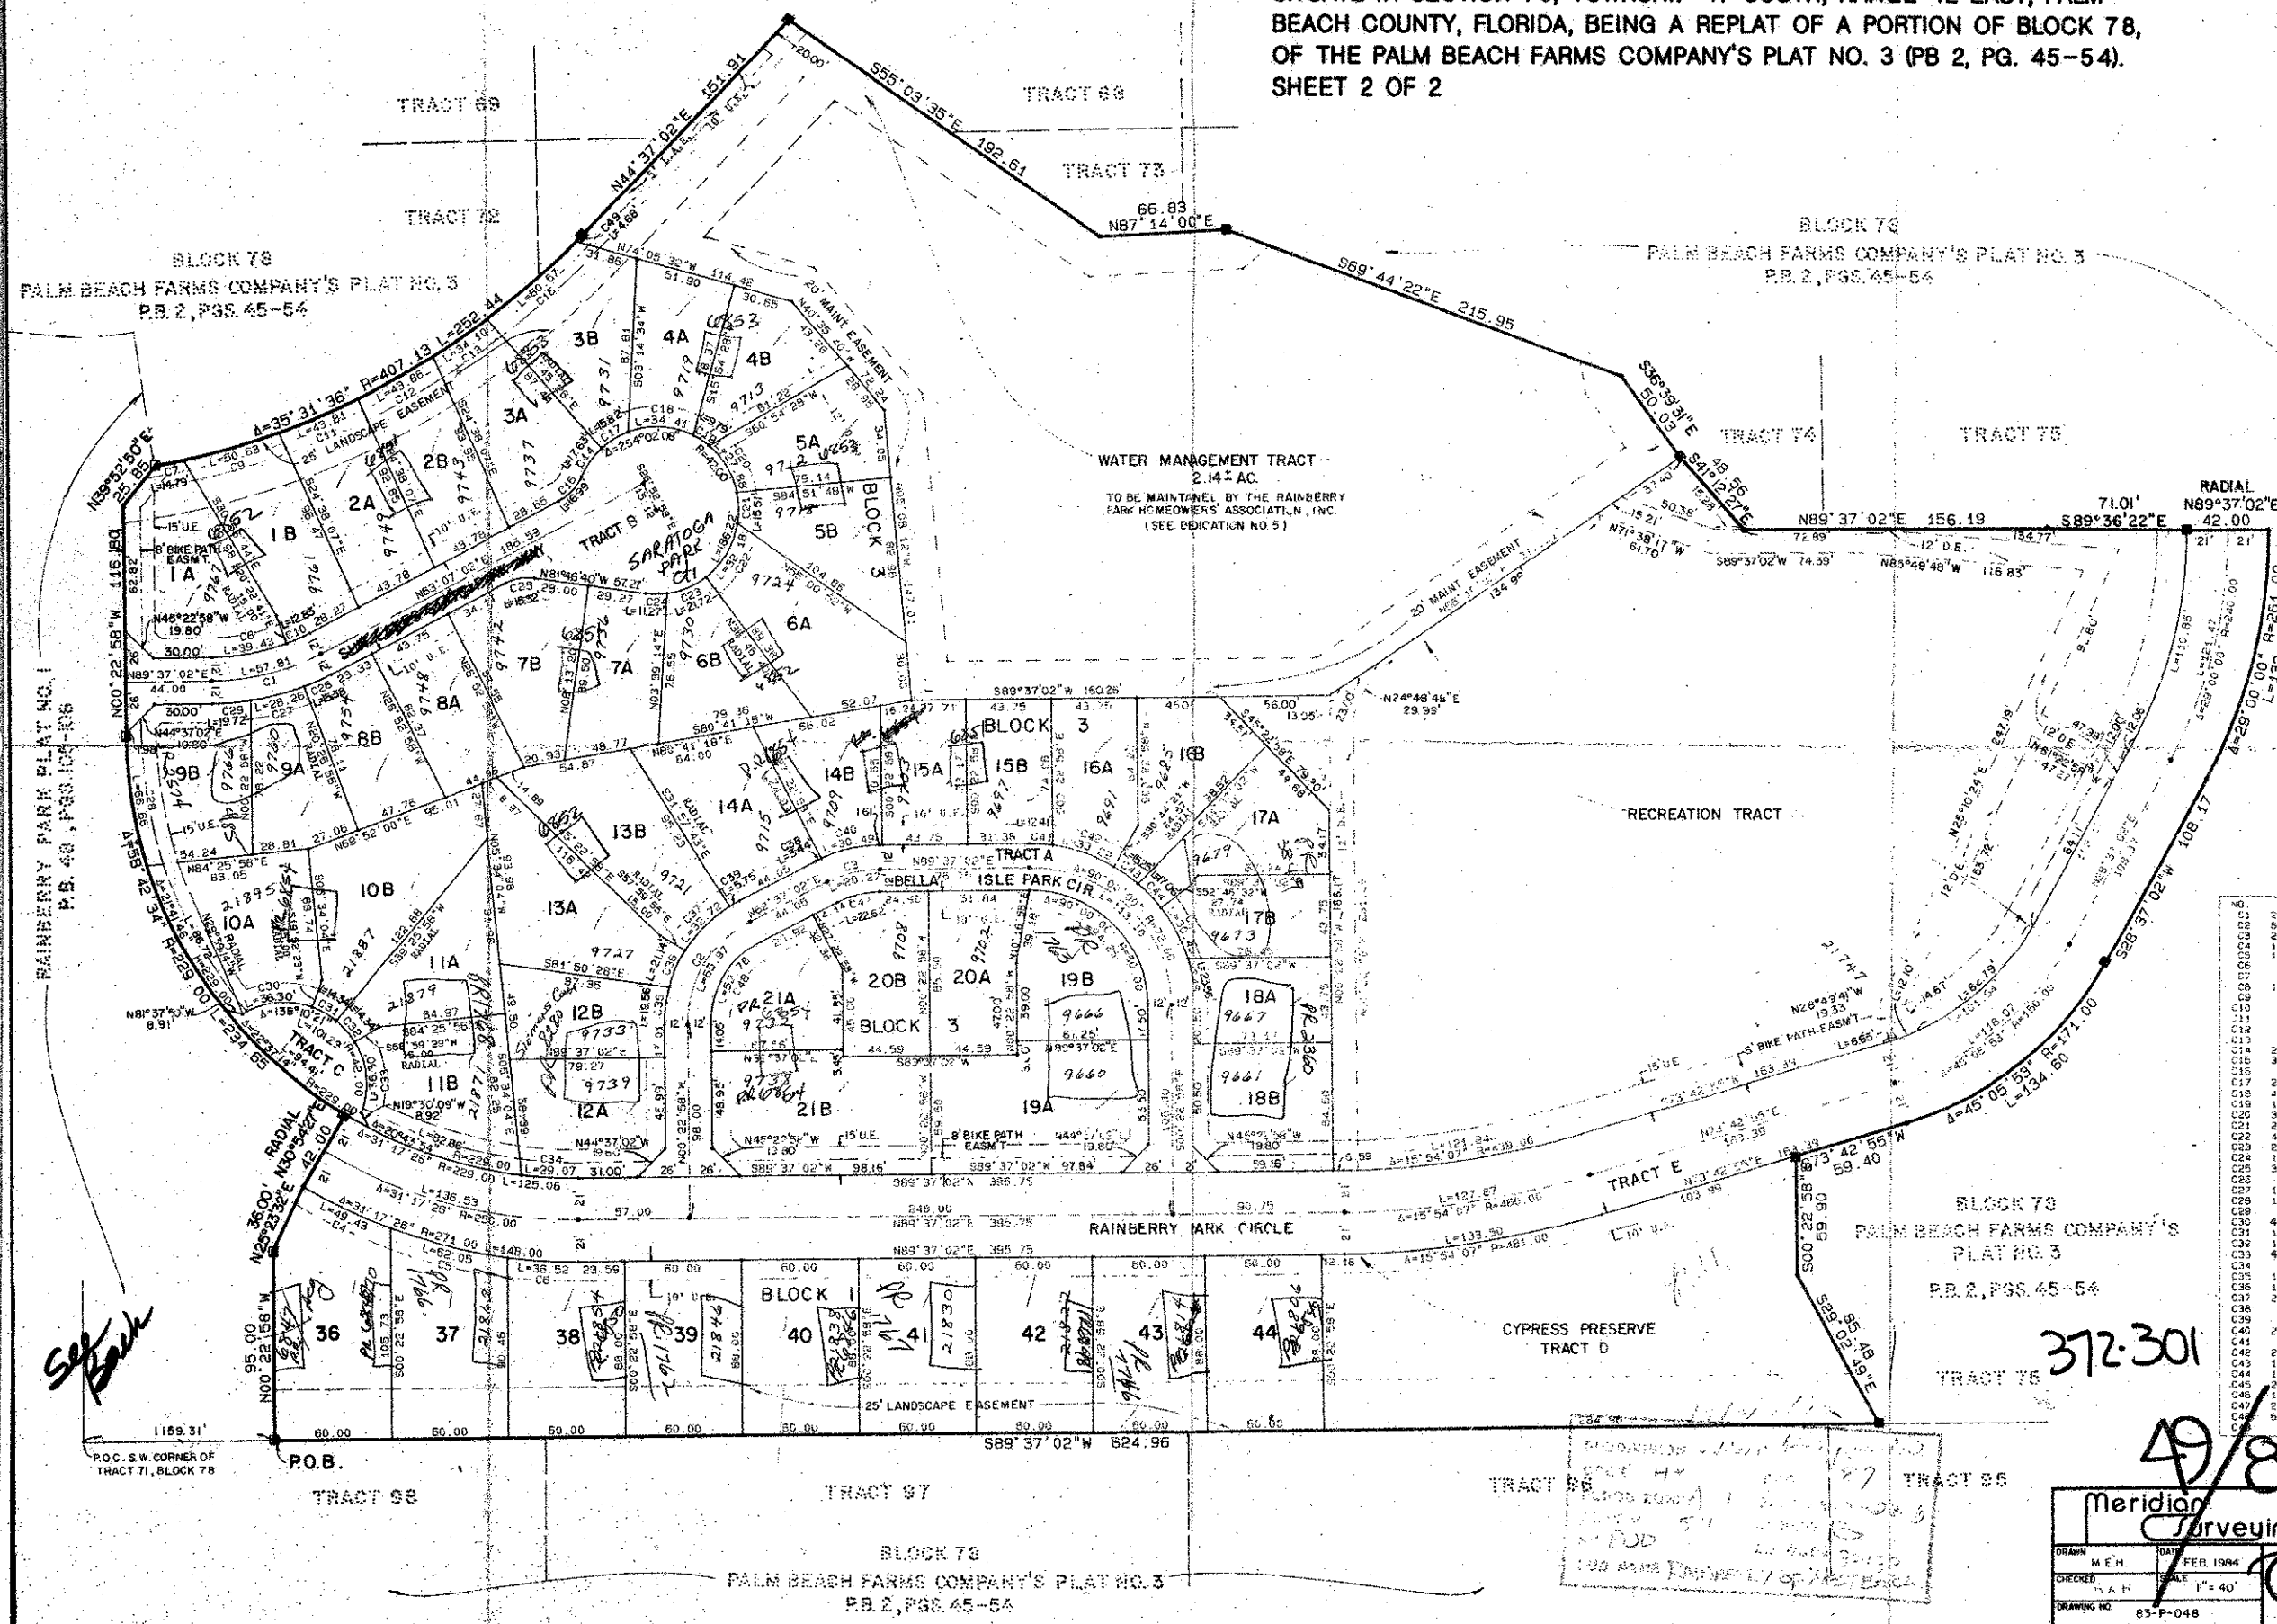

66	DELTA	RADIUS	LENGTH
001	26.36 00'	126.00	47.81
002	53.00 00'	60.00	58.97
003	27.00 00'	60.00	28.27
004	10.27 05'	371.00	49.43
005	13.07 07'	371.00	62.05
006	1.00 43 13"	271.00	35.59
007	2.04 53 40"	407.13	14.79
008	19.59 43 13"	113.00	39.43
009	7.07 32 32"	407.13	70.53
010	6.30 17 11"	113.00	12.83
011	8.08 27 46"	407.13	43.81
012	8.08 27 46"	407.13	43.81
013	4.47 56 40"	407.13	34.10
014	24.03 23 29"	42.00	17.63
015	18.00 00 00"	42.00	18.99
016	8.31 27 46"	407.13	60.57
017	21.35 08 42"	42.00	15.82
018	48.06 32 42"	42.00	24.41
019	13.01 10 42"	42.00	9.79
020	38.02 10 42"	42.00	21.88
021	21.08 38 42"	42.00	15.51
022	43.54 09 42"	42.00	32.18
023	29.37 40 42"	42.00	21.72
024	13.04 20 42"	42.00	11.27
025	35.06 18 42"	25.00	15.32
026	5.26 03 11"	137.00	15.38
027	11.46 11 11"	137.00	28.26
028	16.40 43 11"	229.00	66.86
029	8.14 46 11"	137.00	19.72
030	48.51 38 11"	42.00	26.27
031	19.33 33 11"	42.00	14.54
032	19.33 33 11"	42.00	14.54
033	69.51 39 11"	42.00	76.30
034	7.16 24 11"	229.00	29.07
035	19.33 33 11"	72.00	19.56
036	16.48 14 11"	72.00	21.14
037	28.02 12 11"	72.00	30.75
038	2.44 05 11"	72.00	3.44
039	4.44 44 11"	72.00	5.75
040	24.15 54 11"	72.00	30.43
041	8.27 57 11"	84.00	12.41
042	22.38 26 11"	84.00	33.22
043	14.44 44 11"	84.00	15.26
044	11.38 02 11"	84.00	17.06
045	20.45 23 11"	84.00	30.45
046	18.04 06 11"	84.00	23.96
047	27.00 00 11"	48.00	22.62
048	93.00 00 11"	48.00	52.78
049	1.36 28 11"	407.13	4.88

372-301

49/87

Meridian Surveying and Mapping
WEST PALM BEACH, FLORIDA
DRAWN M.E.H. DATE FEB 1984
CHECKED [Signature] SCALE 1" = 40'
DRAWING NO. 83-P-048
RAINBERRY PARK P...