
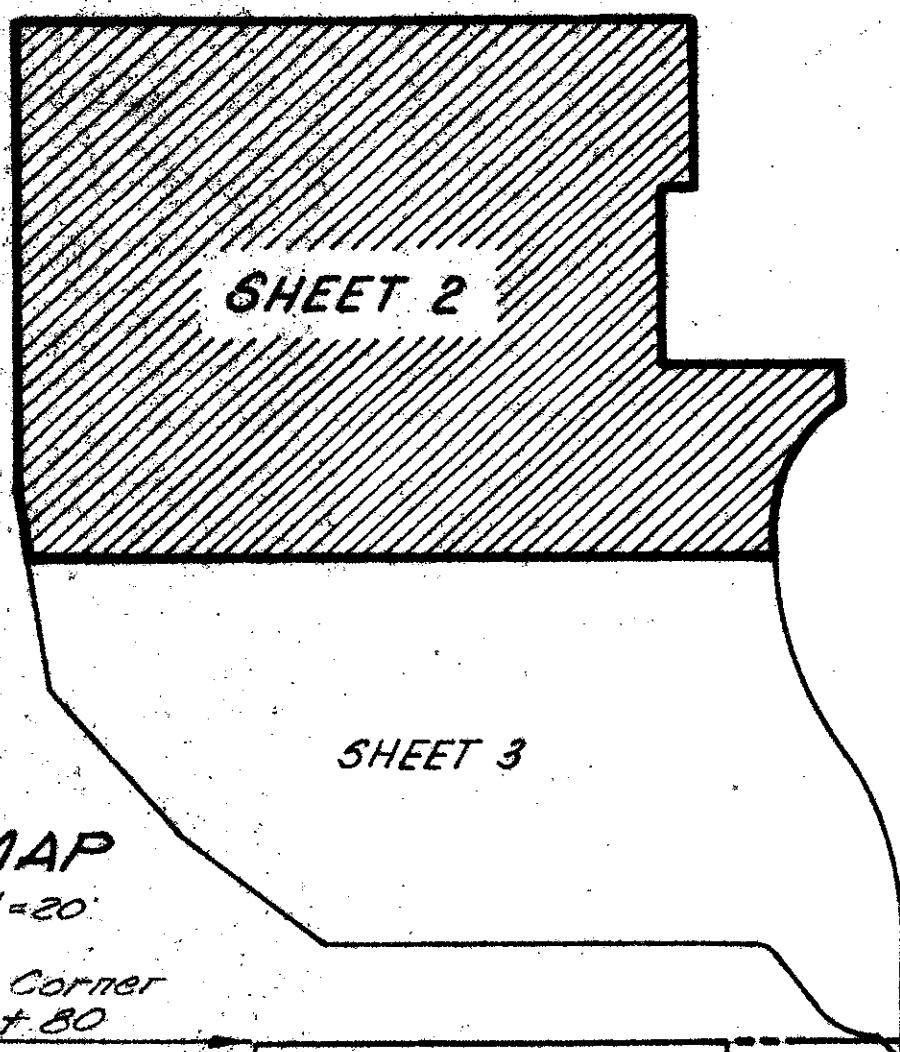


49/128

49/128

# THE GARDENS OF WILLOW BEND PLAT NO. IX

BEING THE NINTH PLAT OF MEED RACQUET CLUB P.U.D  
SECTIONS 20 AND 21, TOWNSHIP 44 SOUTH, RANGE 42 EAST  
PALM BEACH COUNTY, FLORIDA  
BEING A REPLAT OF TRACT 79 AND PORTIONS OF TRACTS 78, 80, 81, 82 AND 83, BLOCK 23  
PALM BEACH FARMS COMPANY PLAT NO. 3 PLAT BOOK 2 PAGE 47  
MAY, 1984

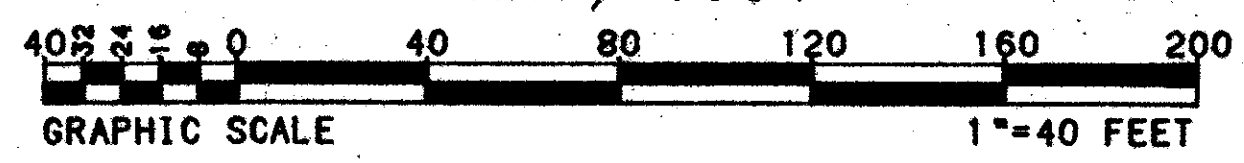


KEY MAP  
SCALE: 1"=20'

DRAWING NUMBER

DRAWING NUMBER

DRAWING NUMBER

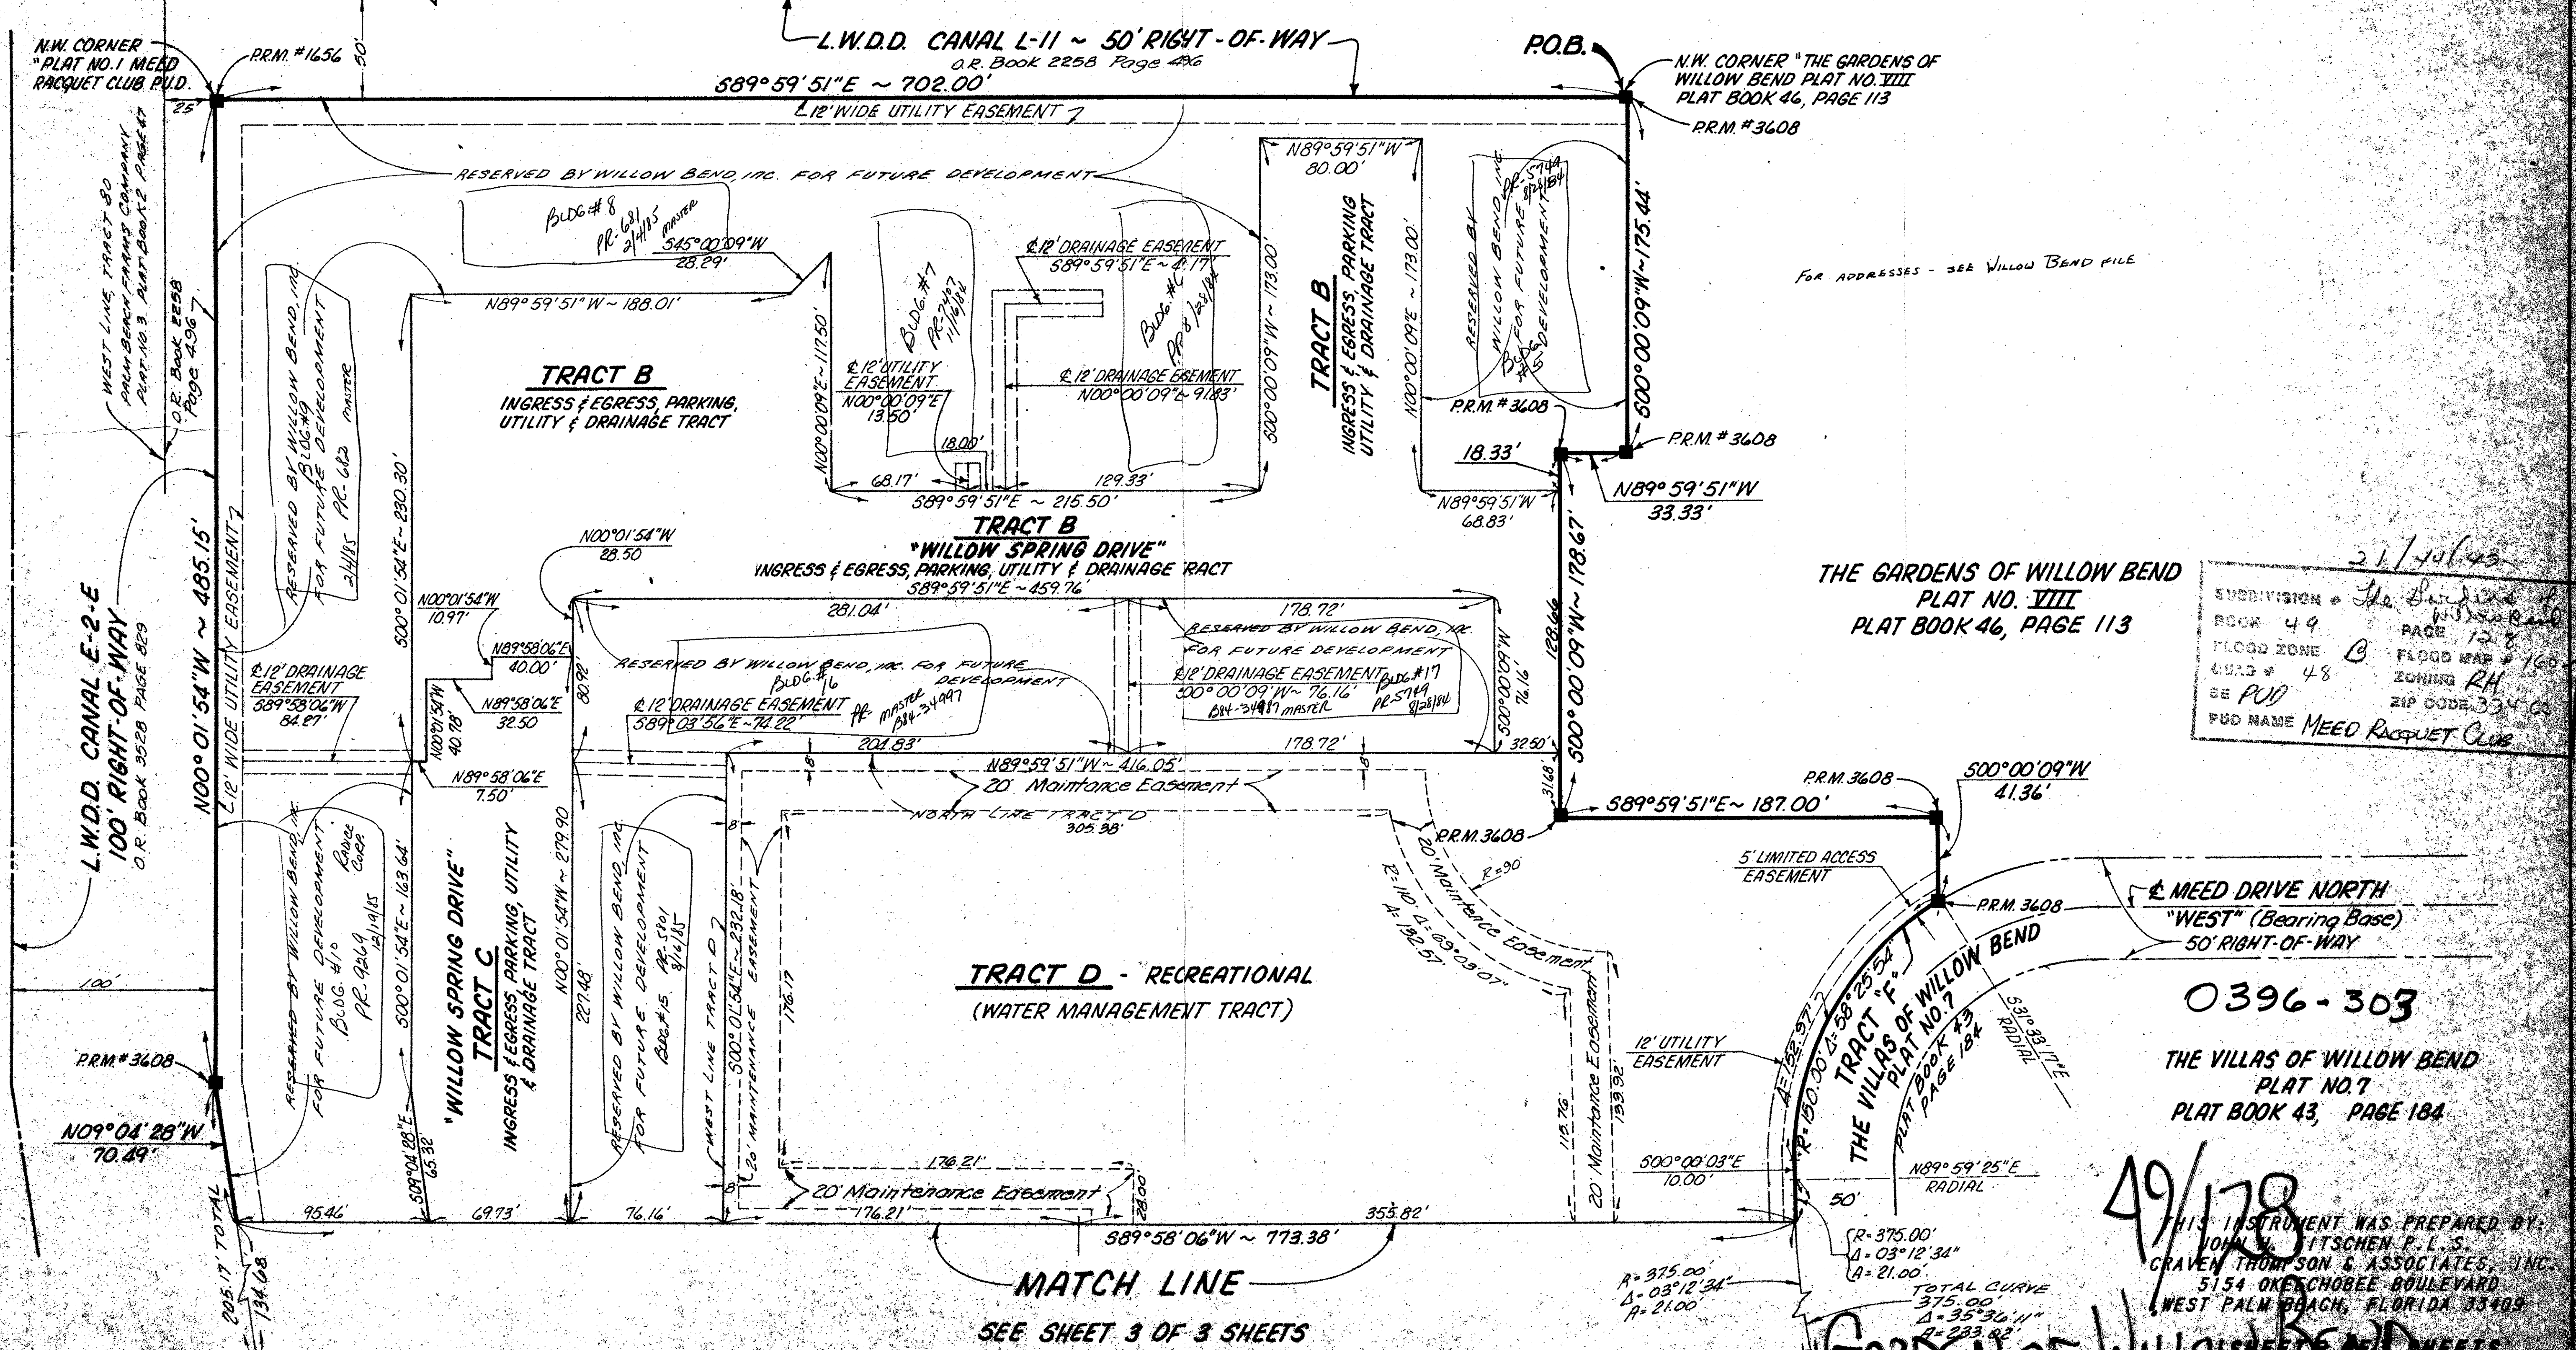

FOR ADDRESSES - SEE WILLOW BEND FILE

21/10/03

SUBDIVISION	The Gardens of Willow Bend
BOOK	49
PAGE	128
FLOOD ZONE	B
COORDS	48
BE	PUD
PUD NAME	MEED RACQUET CLUB
FLOOD MAP	# 160
ZONING	RH
ZIP CODE	33405

THE GARDENS OF WILLOW BEND  
PLAT NO. VIII  
PLAT BOOK 46, PAGE 113

0396-303

THE VILLAGES OF WILLOW BEND  
PLAT NO. 7  
PLAT BOOK 43, PAGE 184

HIS INSTRUMENT WAS PREPARED BY:  
JOHN W. TITSCHEN P.L.S.  
GRAVEN THOMPSON & ASSOCIATES, INC.  
5154 OKEECHOBEE BOULEVARD  
WEST PALM BEACH, FLORIDA 33409

GARDEN OF WILLOW BEND SHEETS

MATCH LINE  
SEE SHEET 3 OF 3 SHEETS