


50/75

75

# PLAT OF BANYAN CLUB

SEPTEMBER, 1984

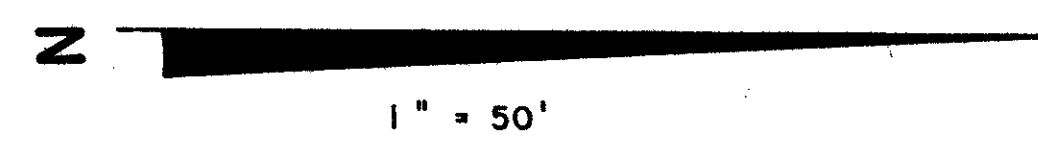


124' L.W.D.D. E-3 CANAL R/W (P.B. 5, PG. 80)  
O.R.B. 2640, PG. 876 & O.R.B. 3349, PG. 1426

DRAWING NUMBER

DRAWING NUMBER


DRAWING NUMBER

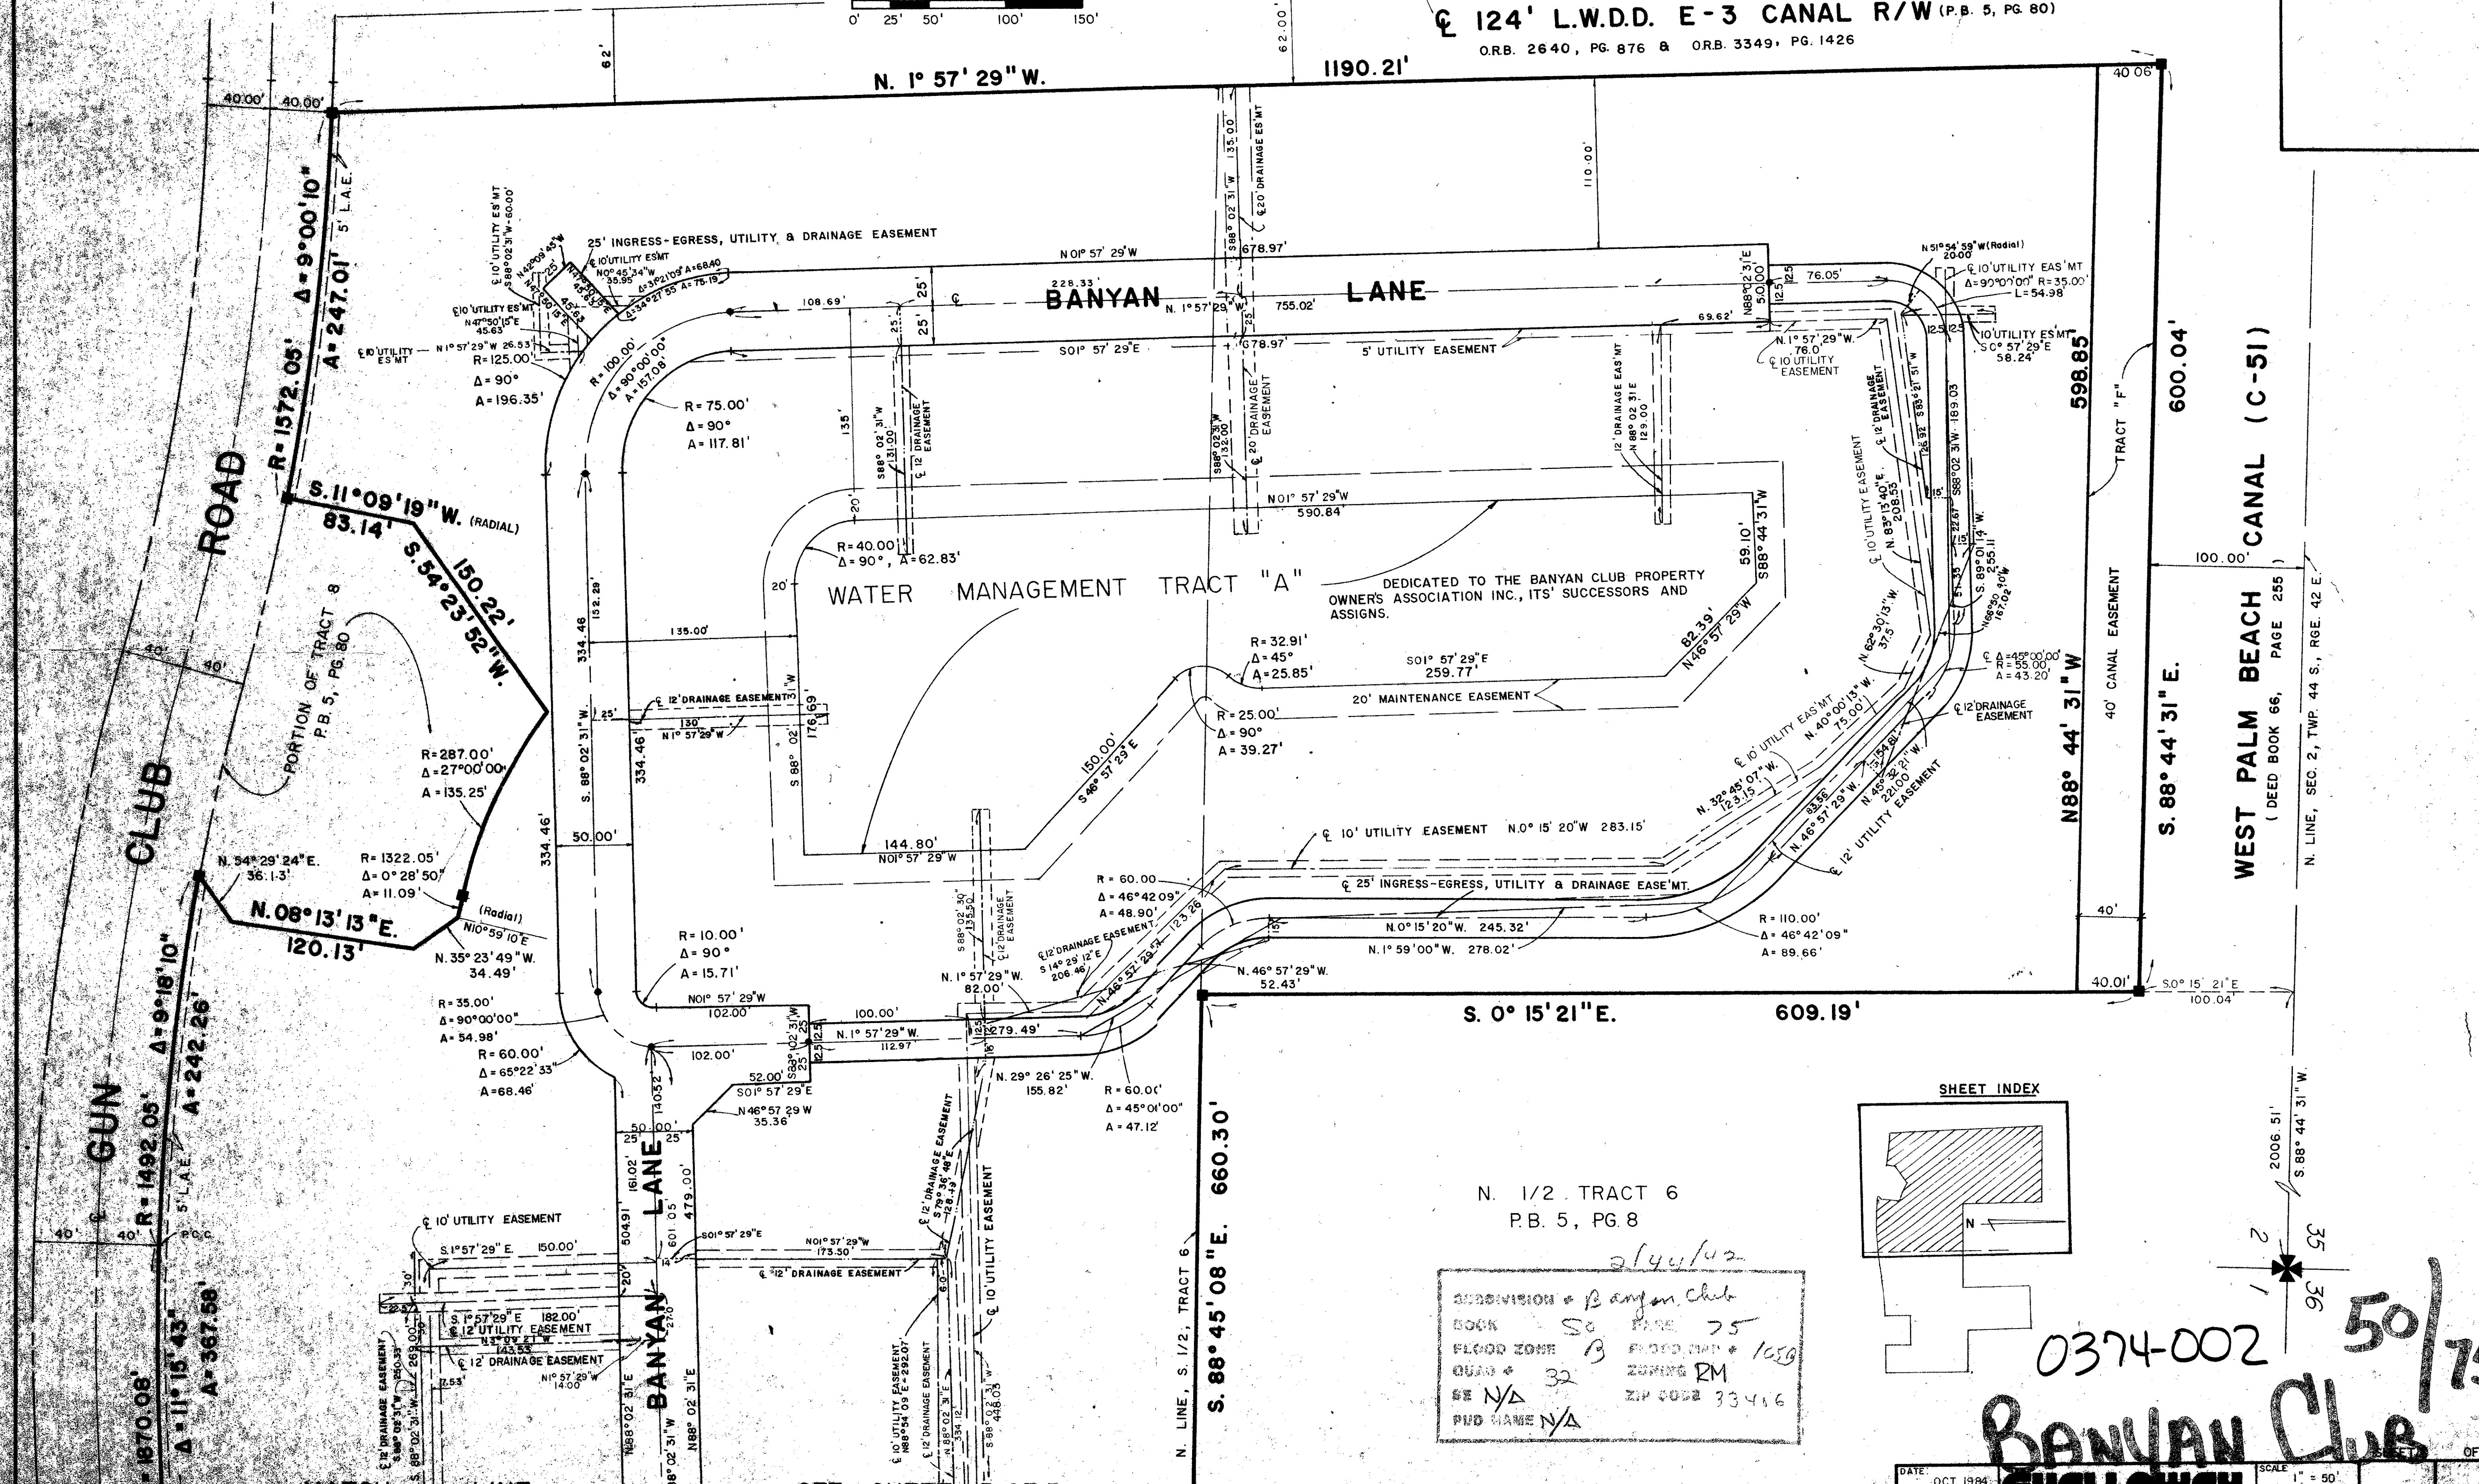

N. 1/2 TRACT 6  
P.B. 5, PG. 8

2/4/82

SUBDIVISION = Banyan Club  
BOOK 50 PAGE 75  
FLOOD ZONE B FLOOD MAP 1659  
QUAD 32 ZONING RM  
SE N/A ZIP CODE 33416  
PUD NAME N/A

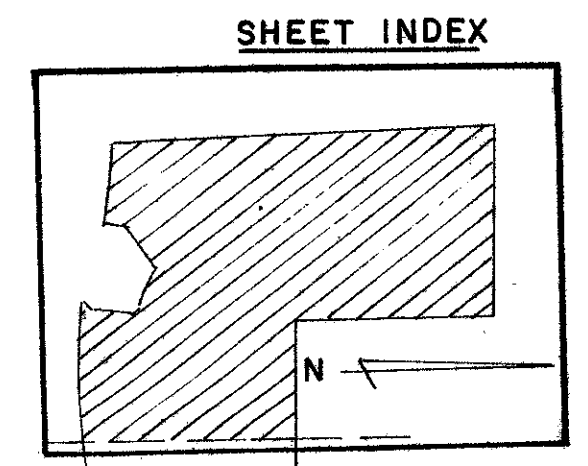

0374-002 50/75  
BANYAN CLUB

DATE: OCT 1984	SCALE: 1" = 50'
DRAWN BY: SHALLOWAY	JOB NO. 2
CHECKED BY:	3

85-057