

DRAWING NUMBER
50/83


BOCA WOODS COUNTRY CLUB PLAT 10

A PART OF BOCA WOODS COUNTRY CLUB, A P.U.D.
SITUATE IN SECTION 24, TOWNSHIP 47 SOUTH, RANGE 41 EAST,
PALM BEACH COUNTY, FLORIDA.

SHEET 2 OF 3

50/83


STATE OF FLORIDA
COUNTY OF PALM BEACH
THIS PLAT WAS FILED FOR
RECORD AT _____
THIS _____ DAY OF _____
AD, 1984 AND DULY RECORDED
IN PLAT BOOK _____ ON PAGES
AND _____
JOHN B. DUNKLE, CLERK
CIRCUIT COURT
BY: _____, D.C.

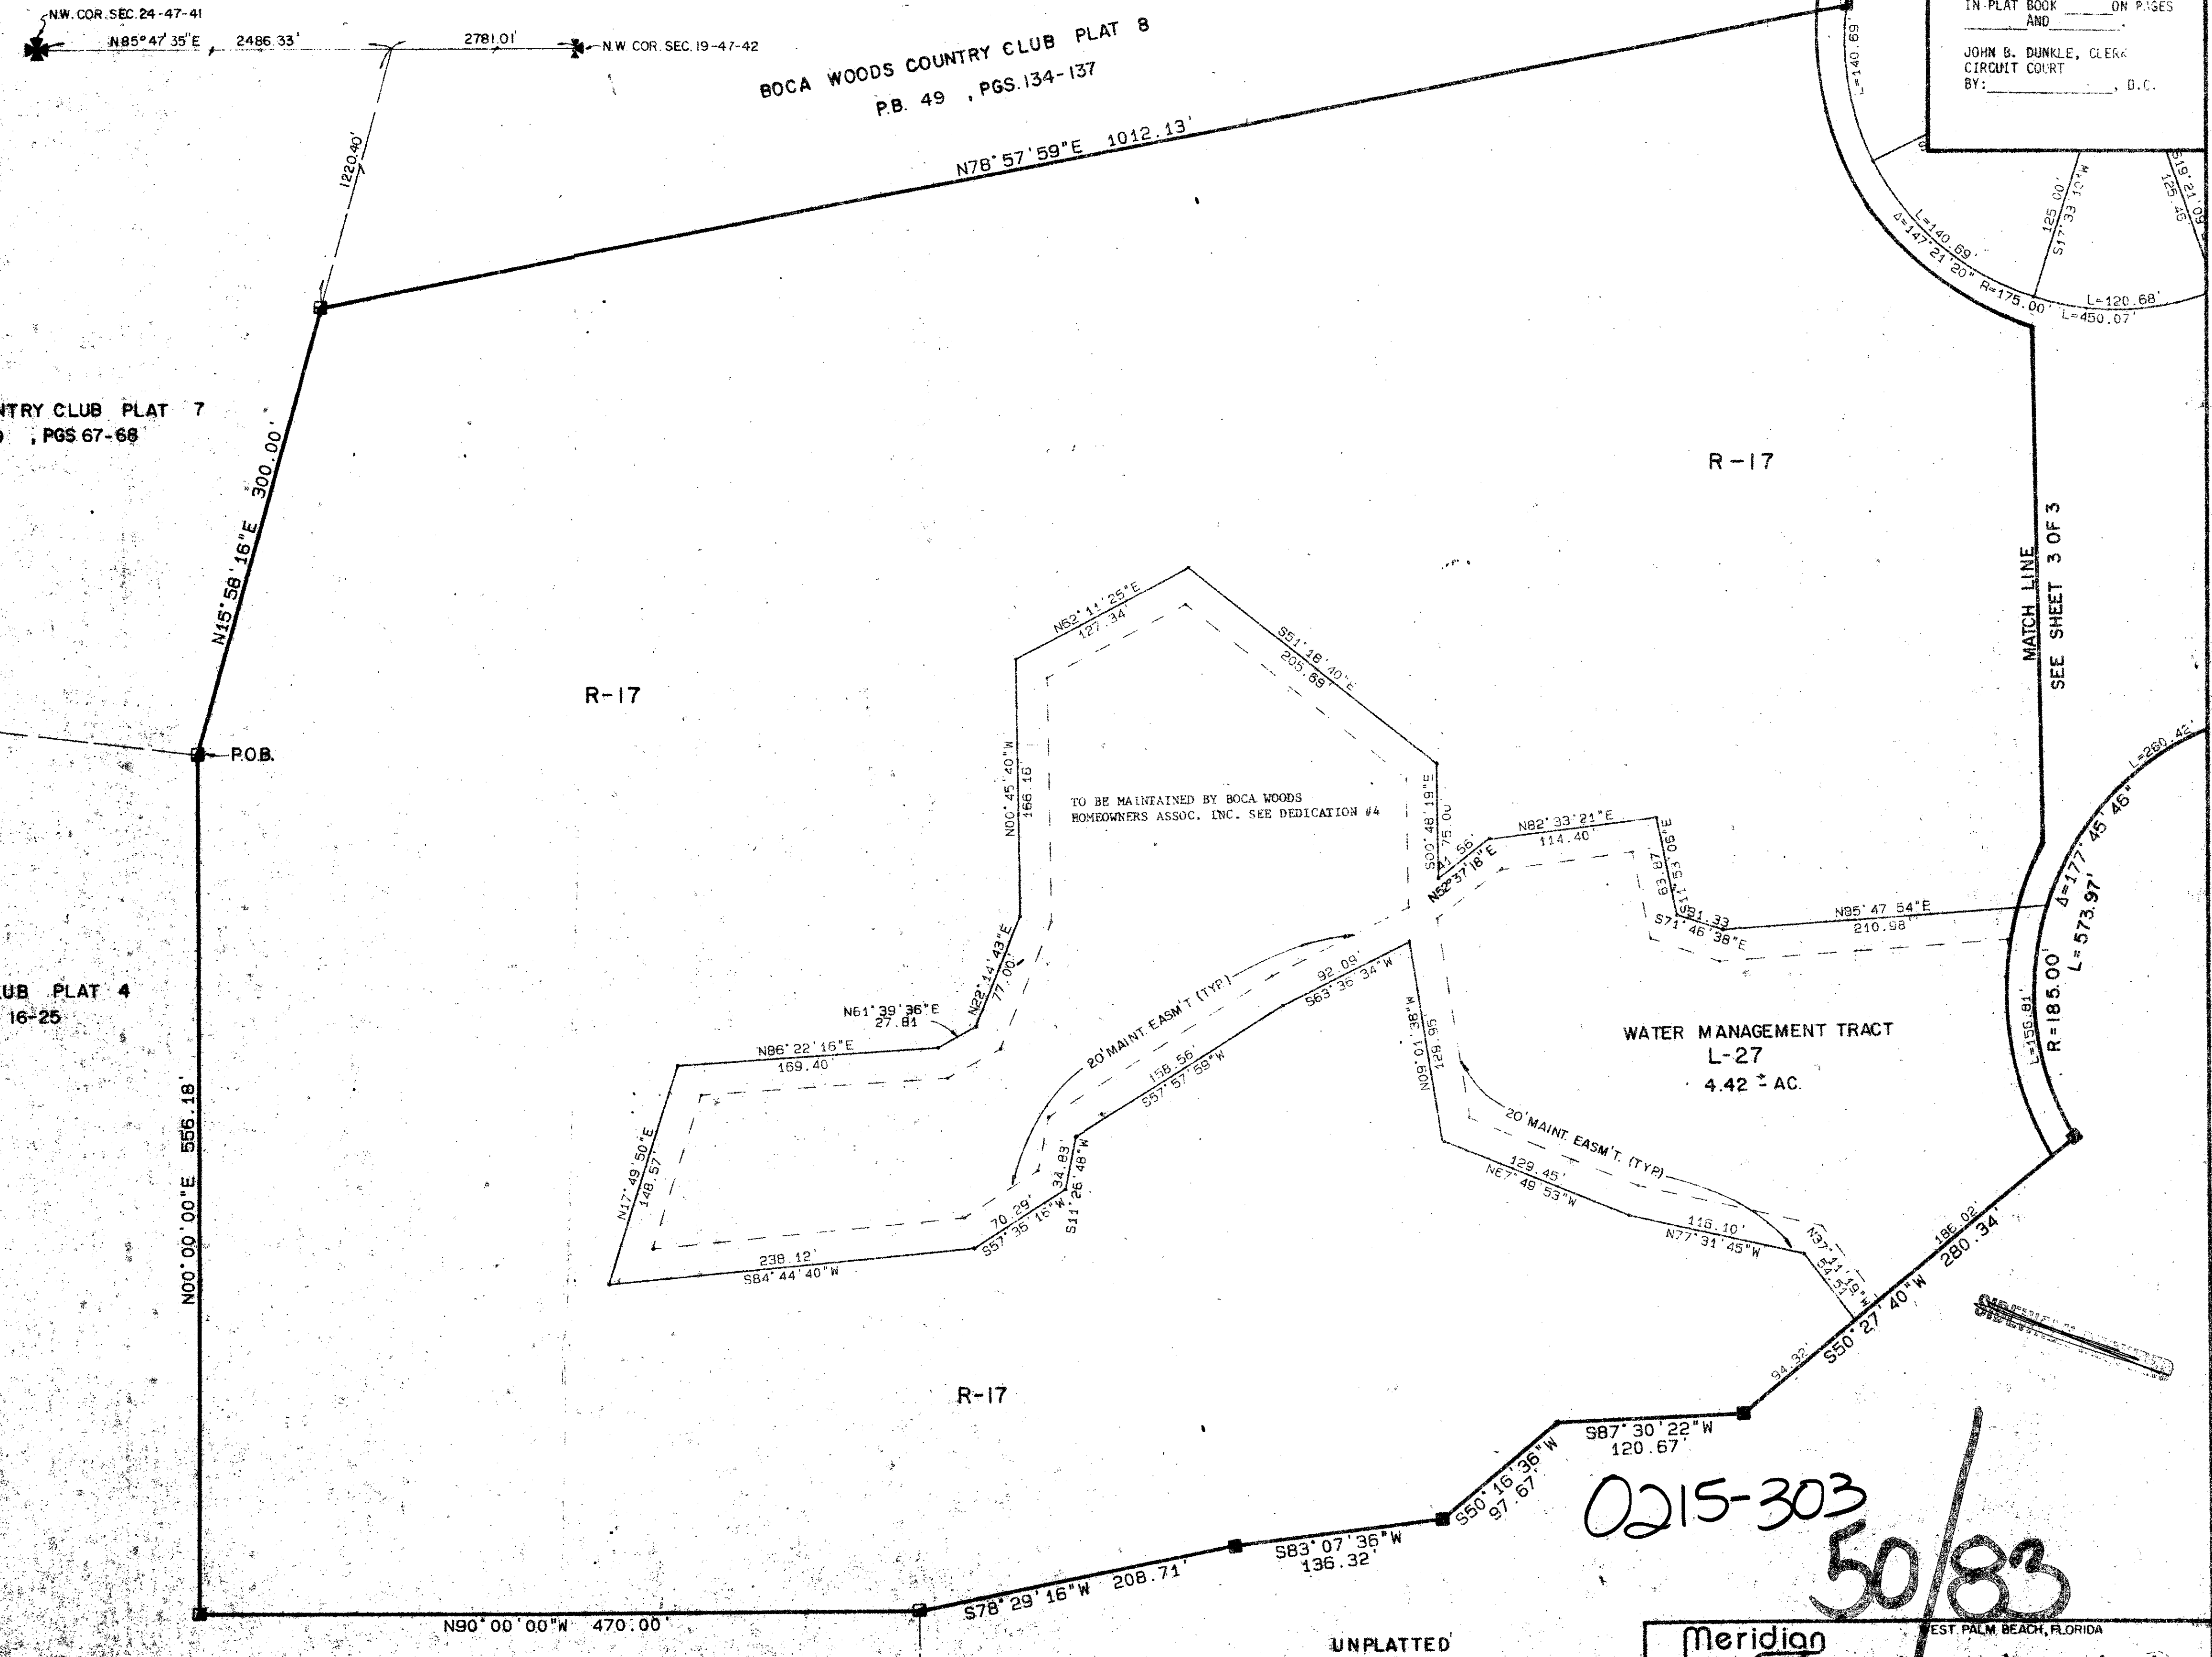

DRAWING NUMBER

DRAWING NUMBER

DRAWING NUMBER

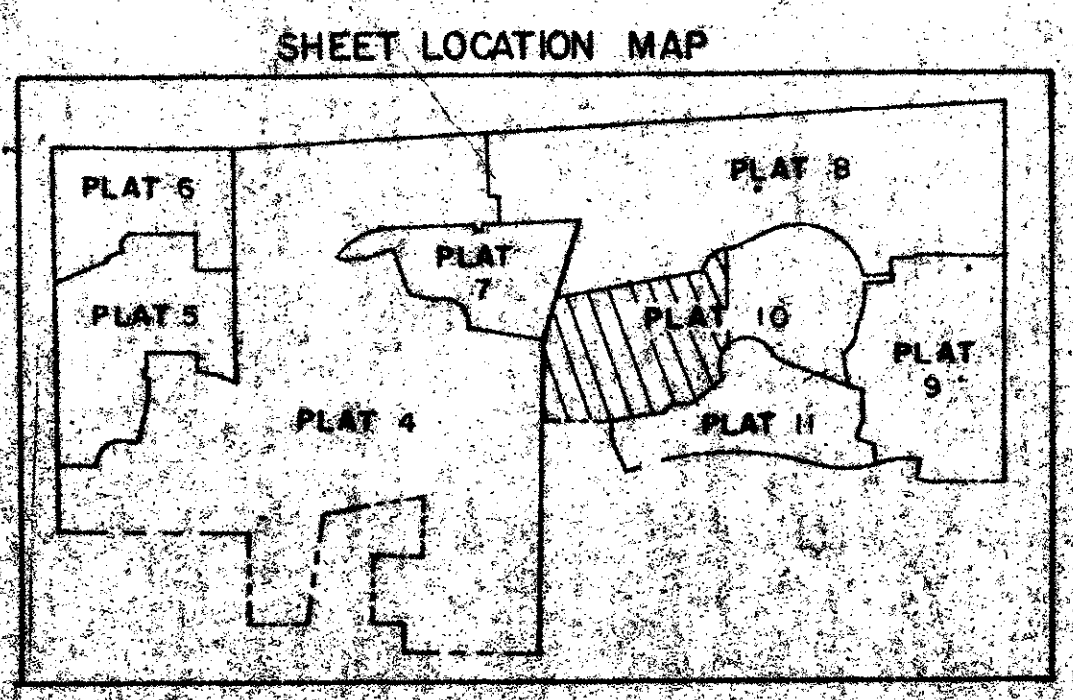

0215-303
50/83

Meridian Surveying and mapping inc.
EST. PALM BEACH, FLORIDA
DRAWN: M.E.H. DATE: JAN. 1984
CHECKED: SCALE: 1" = 60'
DRAWING NO.: 82-P-051
BOCA WOODS COUNTRY CLUB PLAT 10