

DRAWING NUMBER
51/178

DRAWING NUMBER

DRAWING NUMBER



DRAWING NUMBER

A PART OF BOCA GREENS P.U.D. BOCA GREENS GOLF COURSE SHEET 4 OF 4

178

COUNTY OF PALM BEACH
STATE OF FLORIDA
This Plat was filed for record at
this _____ day of _____
19 _____ and duly recorded in Plat Book
_____ on page _____
JOHN B. DUNKLE, Clerk, Circuit Court
By _____

51

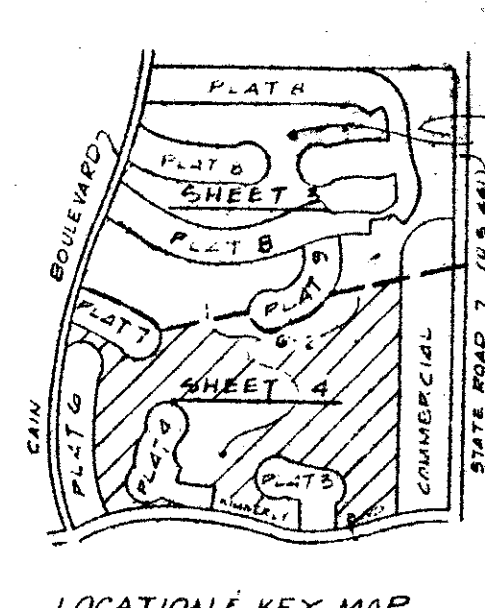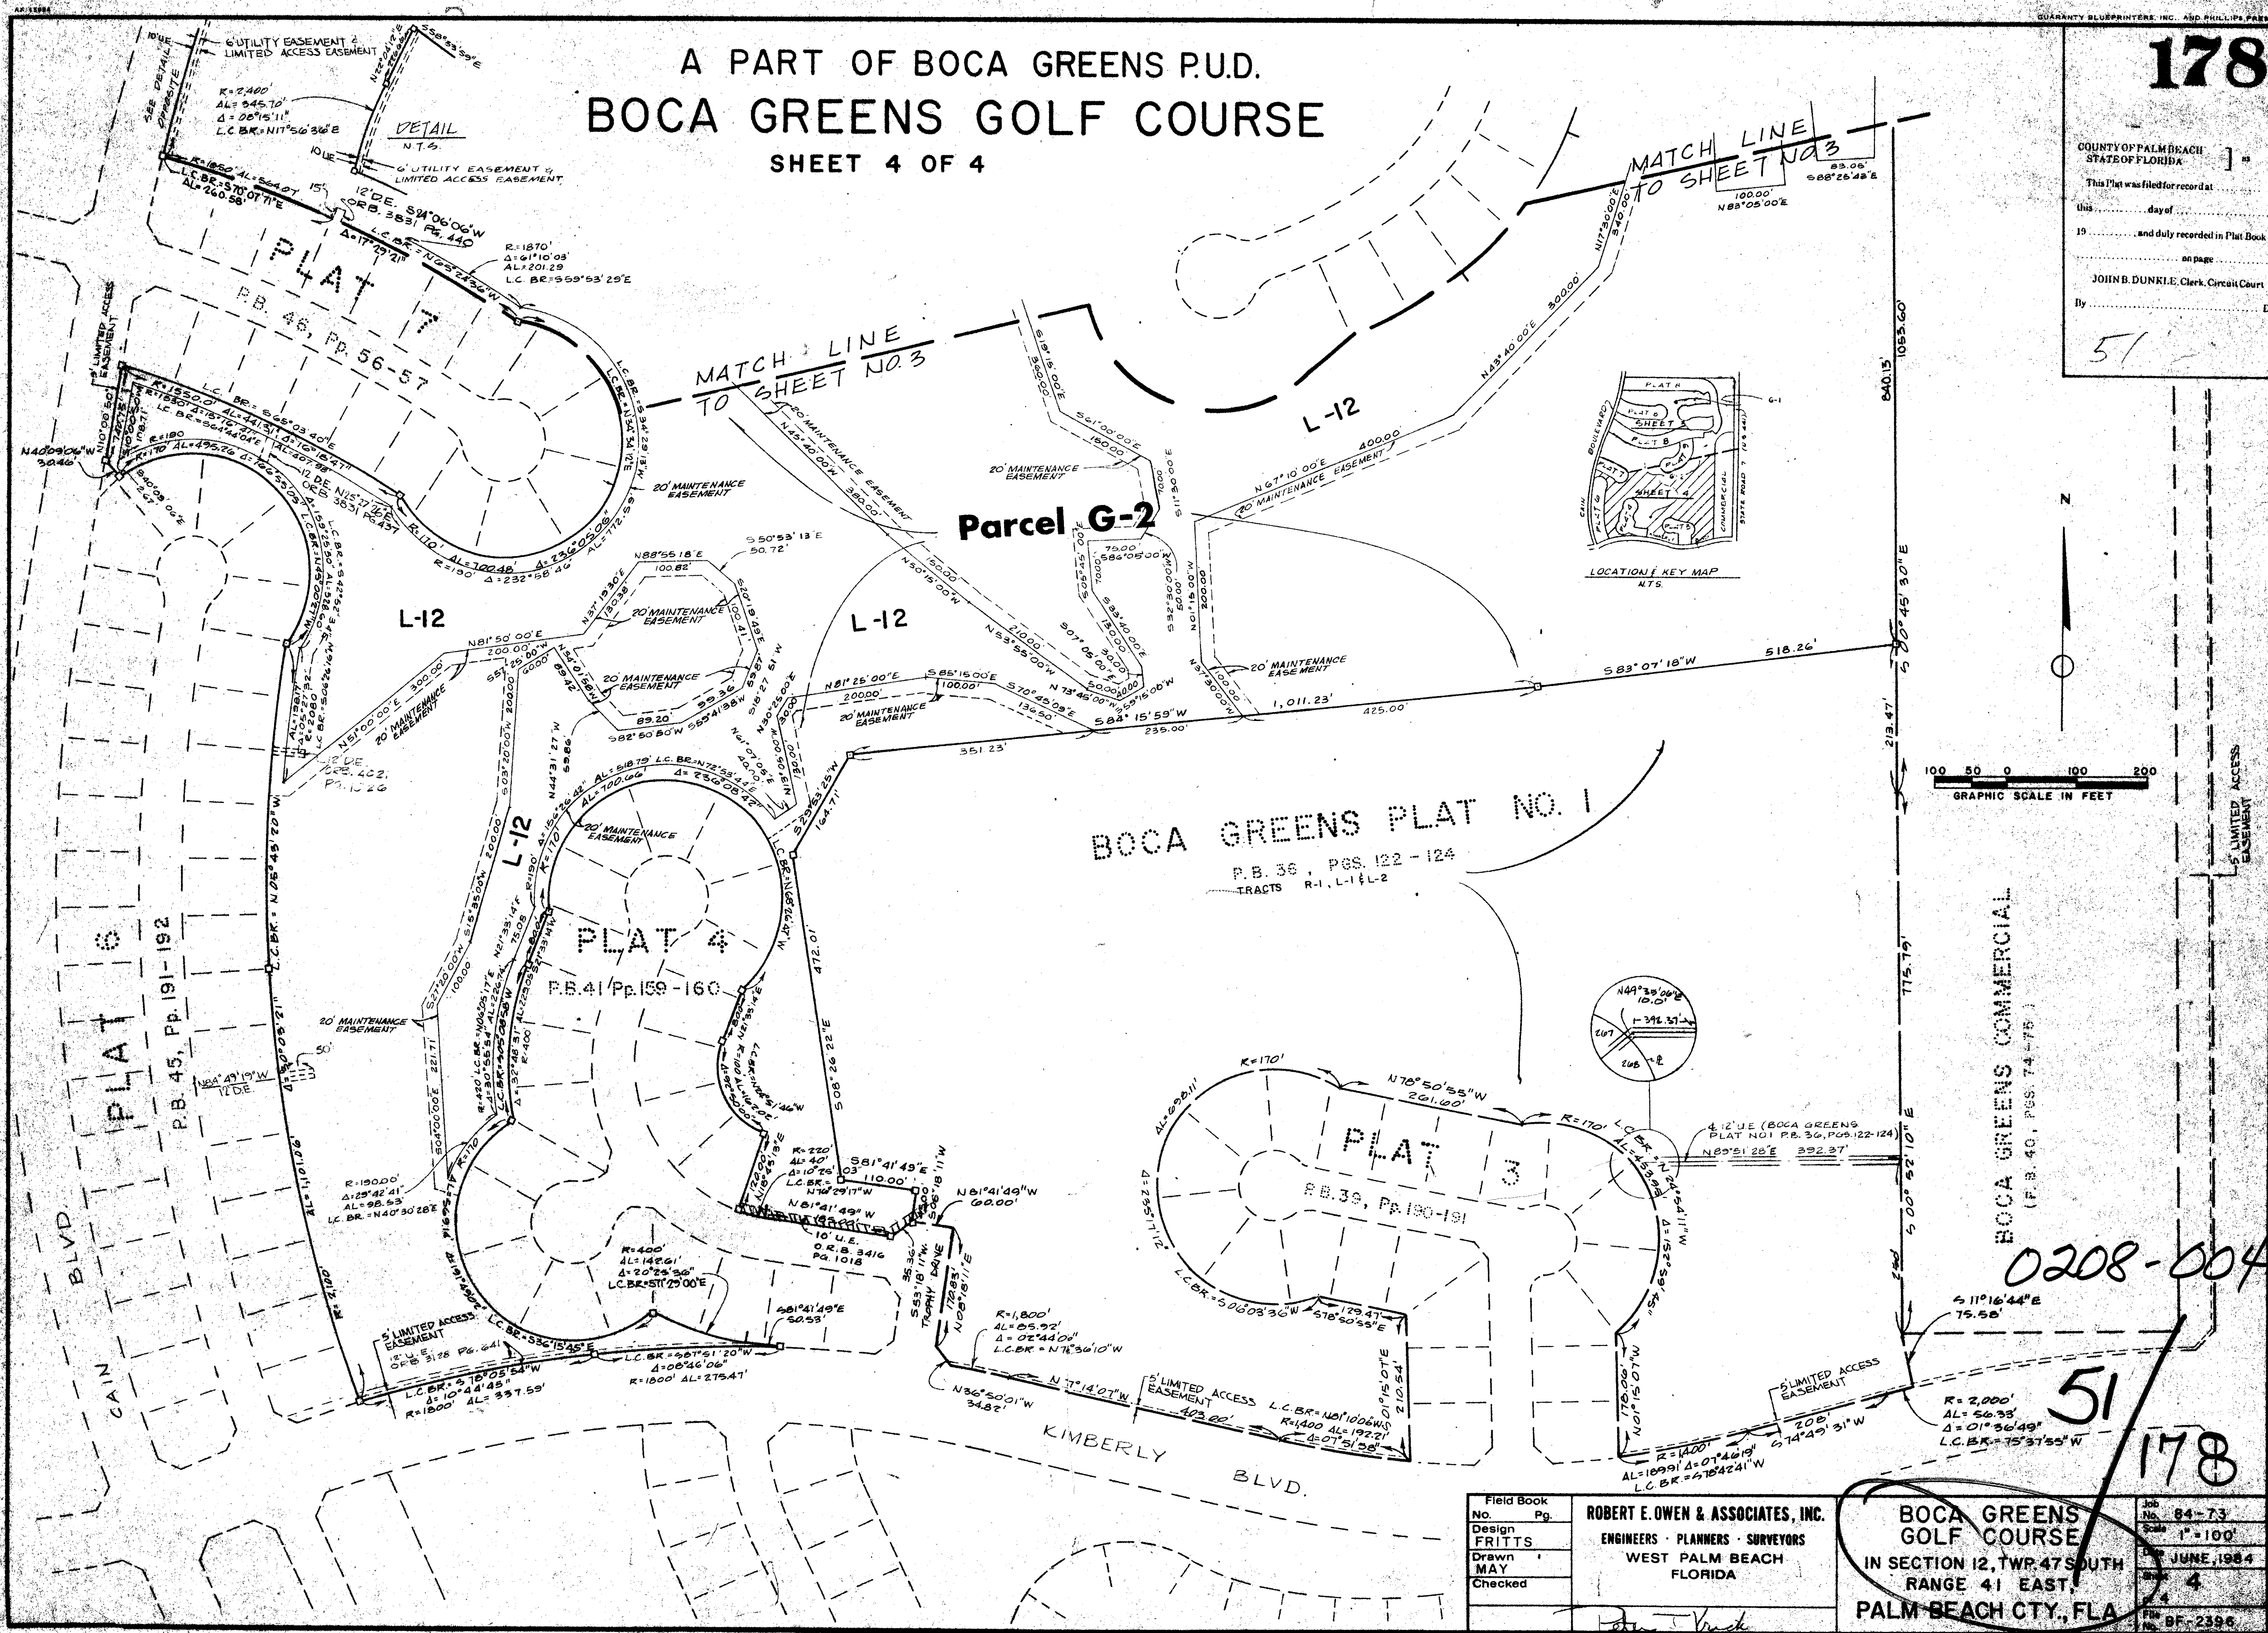

0208-004

51
178

Field Book No. Pg.	ROBERT E. OWEN & ASSOCIATES, INC. ENGINEERS · PLANNERS · SURVEYORS WEST PALM BEACH FLORIDA	BOCA GREENS GOLF COURSE IN SECTION 12, TWP. 47 SOUTH RANGE 41 EAST, PALM BEACH CTY., FLA	Job No. 84-73
Design FRITTS			Scale 1" = 100'
Drawn MAY			Date JUNE, 1984
Checked			Sheet 4 of 4 Plat No. 9F-2396