


54/54

54

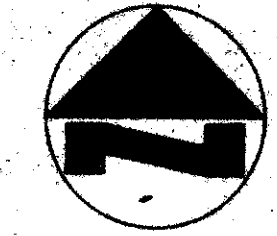

SCALE: 1" = 60'

N. 1/4 CORNER SEC. 33, TWP. 46 SOUTH, RGE. 42 EAST

NOT PLATTED

17000

DRAWING NUMBER

DRAWING NUMBER

DRAWING NUMBER

NOTE: WHITEHAVEN DRIVE AND FAIRMONT COURT ARE TRACTS FOR PRIVATE ROAD PURPOSES.

SURVEYOR'S NOTE: THIS P.R.M. NOT SET DUE TO LAKE CONSTRUCTION

SUBDIVISION + St Andrews CC
 BOOK 54 PAGE 54
 FLOOD ZONE B FLOOD MAP #215A
 QUAD # 53 ZONING
 SE ZIP CODE 33434
 PUD NAME Plat 9

ADD. BY [Signature]
 CHECKED BY [Signature]

0305-010-73
 Ret. 80-73

54/54

PLAT No. 9

ST. ANDREWS COUNTRY CLUB (A P.U.D.)


WILLIAMS BROS. INC.
 CONSULTING ENGINEERS, LAND PLANNERS & SURVEYORS
 876 ALTERNATE AIA LAKE PARK, FT. 3310 • 33442-4233

FIELD	M. BROWN	JOB NO.	85-887	P.B.	PG.
OFFICE	R.R.	DATE	FEB. 1986	CHG. NO.	85-887
CK'D	D.M.	REF.		SHEET	5 OF 5

PLAT NO. 5
 ST. ANDREWS COUNTRY CLUB
 P.B. 47 - PGS. 109-115

CLARIDGE OVAL WEST
 PLAT NO. 7
 ST. ANDREWS COUNTRY CLUB
 P.B. 51 - PGS. 153-158

P.R.M. NO. 78 PER
 PLAT NO. 5
 ST. ANDREWS COUNTRY CLUB
 P.B. 47 - PGS. 109-115

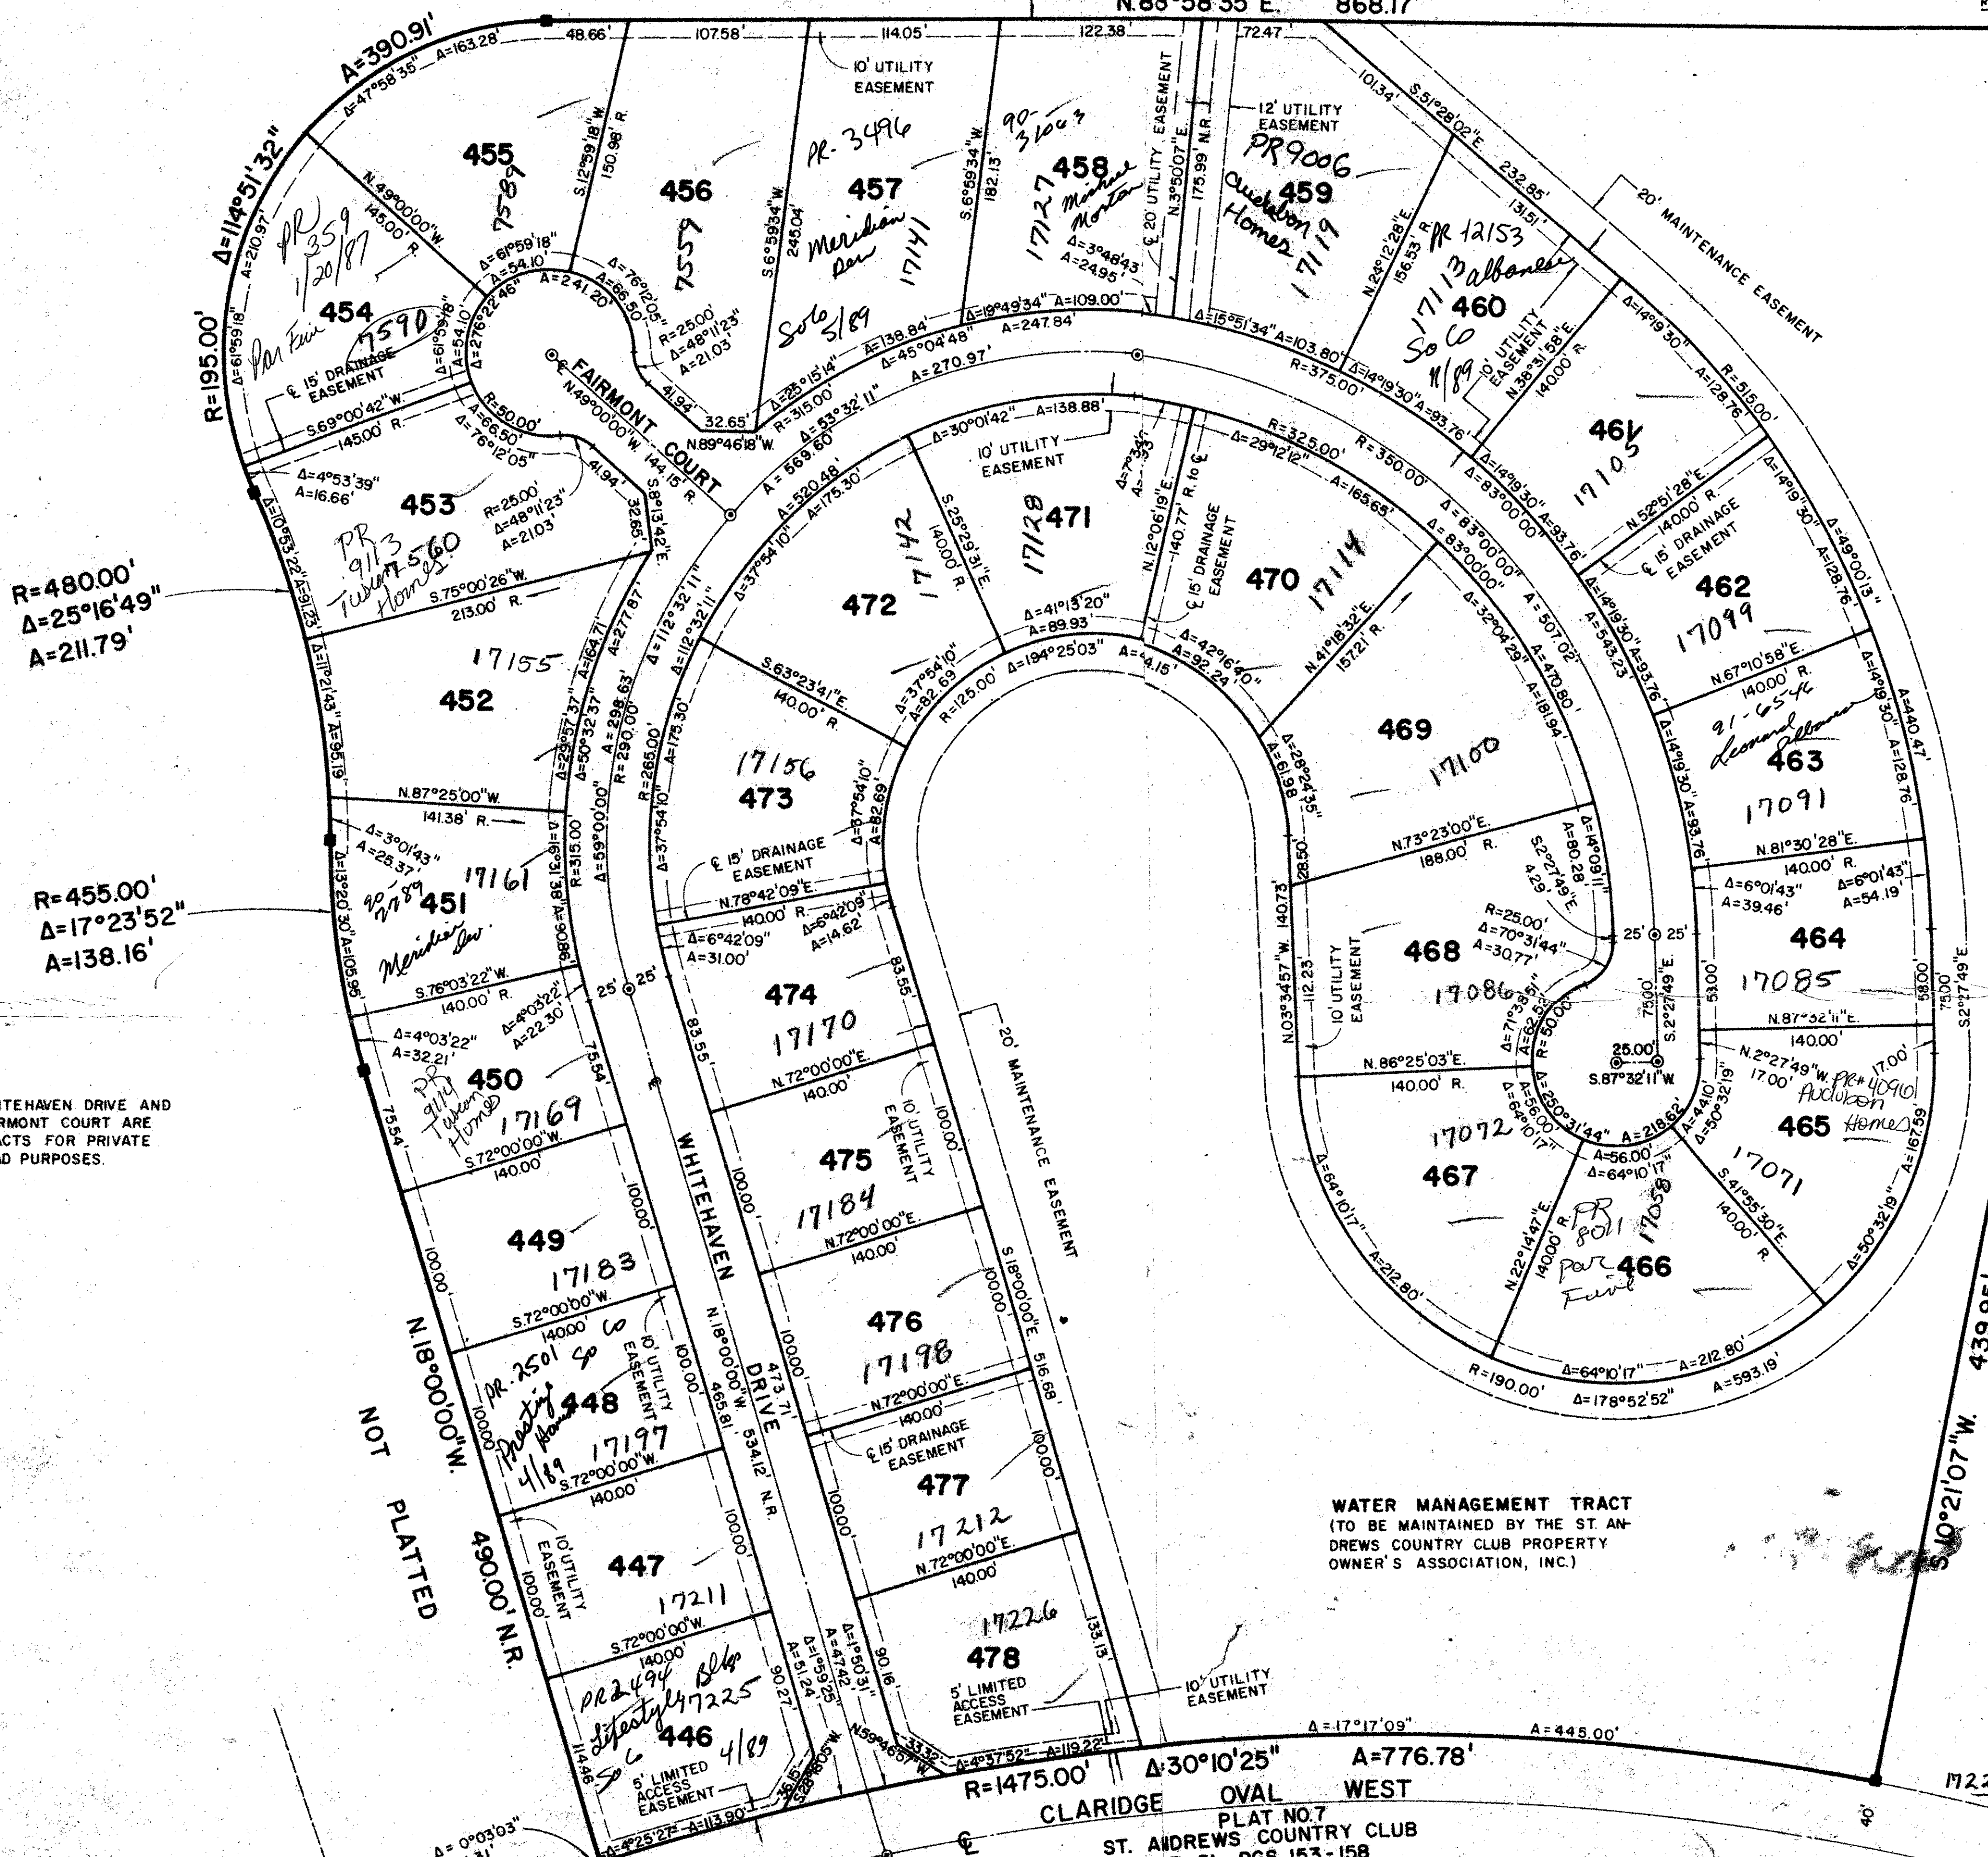

PLAN HOLD CORPORATION • IRVINE, CALIFORNIA

PLAN HOLD CORPORATION • IRVINE, CALIFORNIA

PLAN HOLD CORPORATION • IRVINE, CALIFORNIA