


55/133

DRAWING NUMBER

DRAWING NUMBER

DRAWING NUMBER

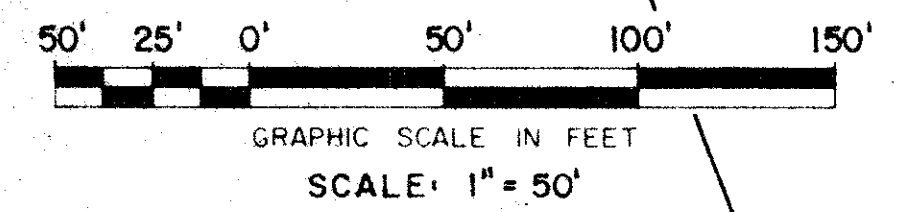


SEE SHEET 6 OF 7

SEE SHEET 5 OF 7


MATCH LINE "A"

133

R=330.38'
Δ=56°22'52" O.A.
A=325.11' O.A.

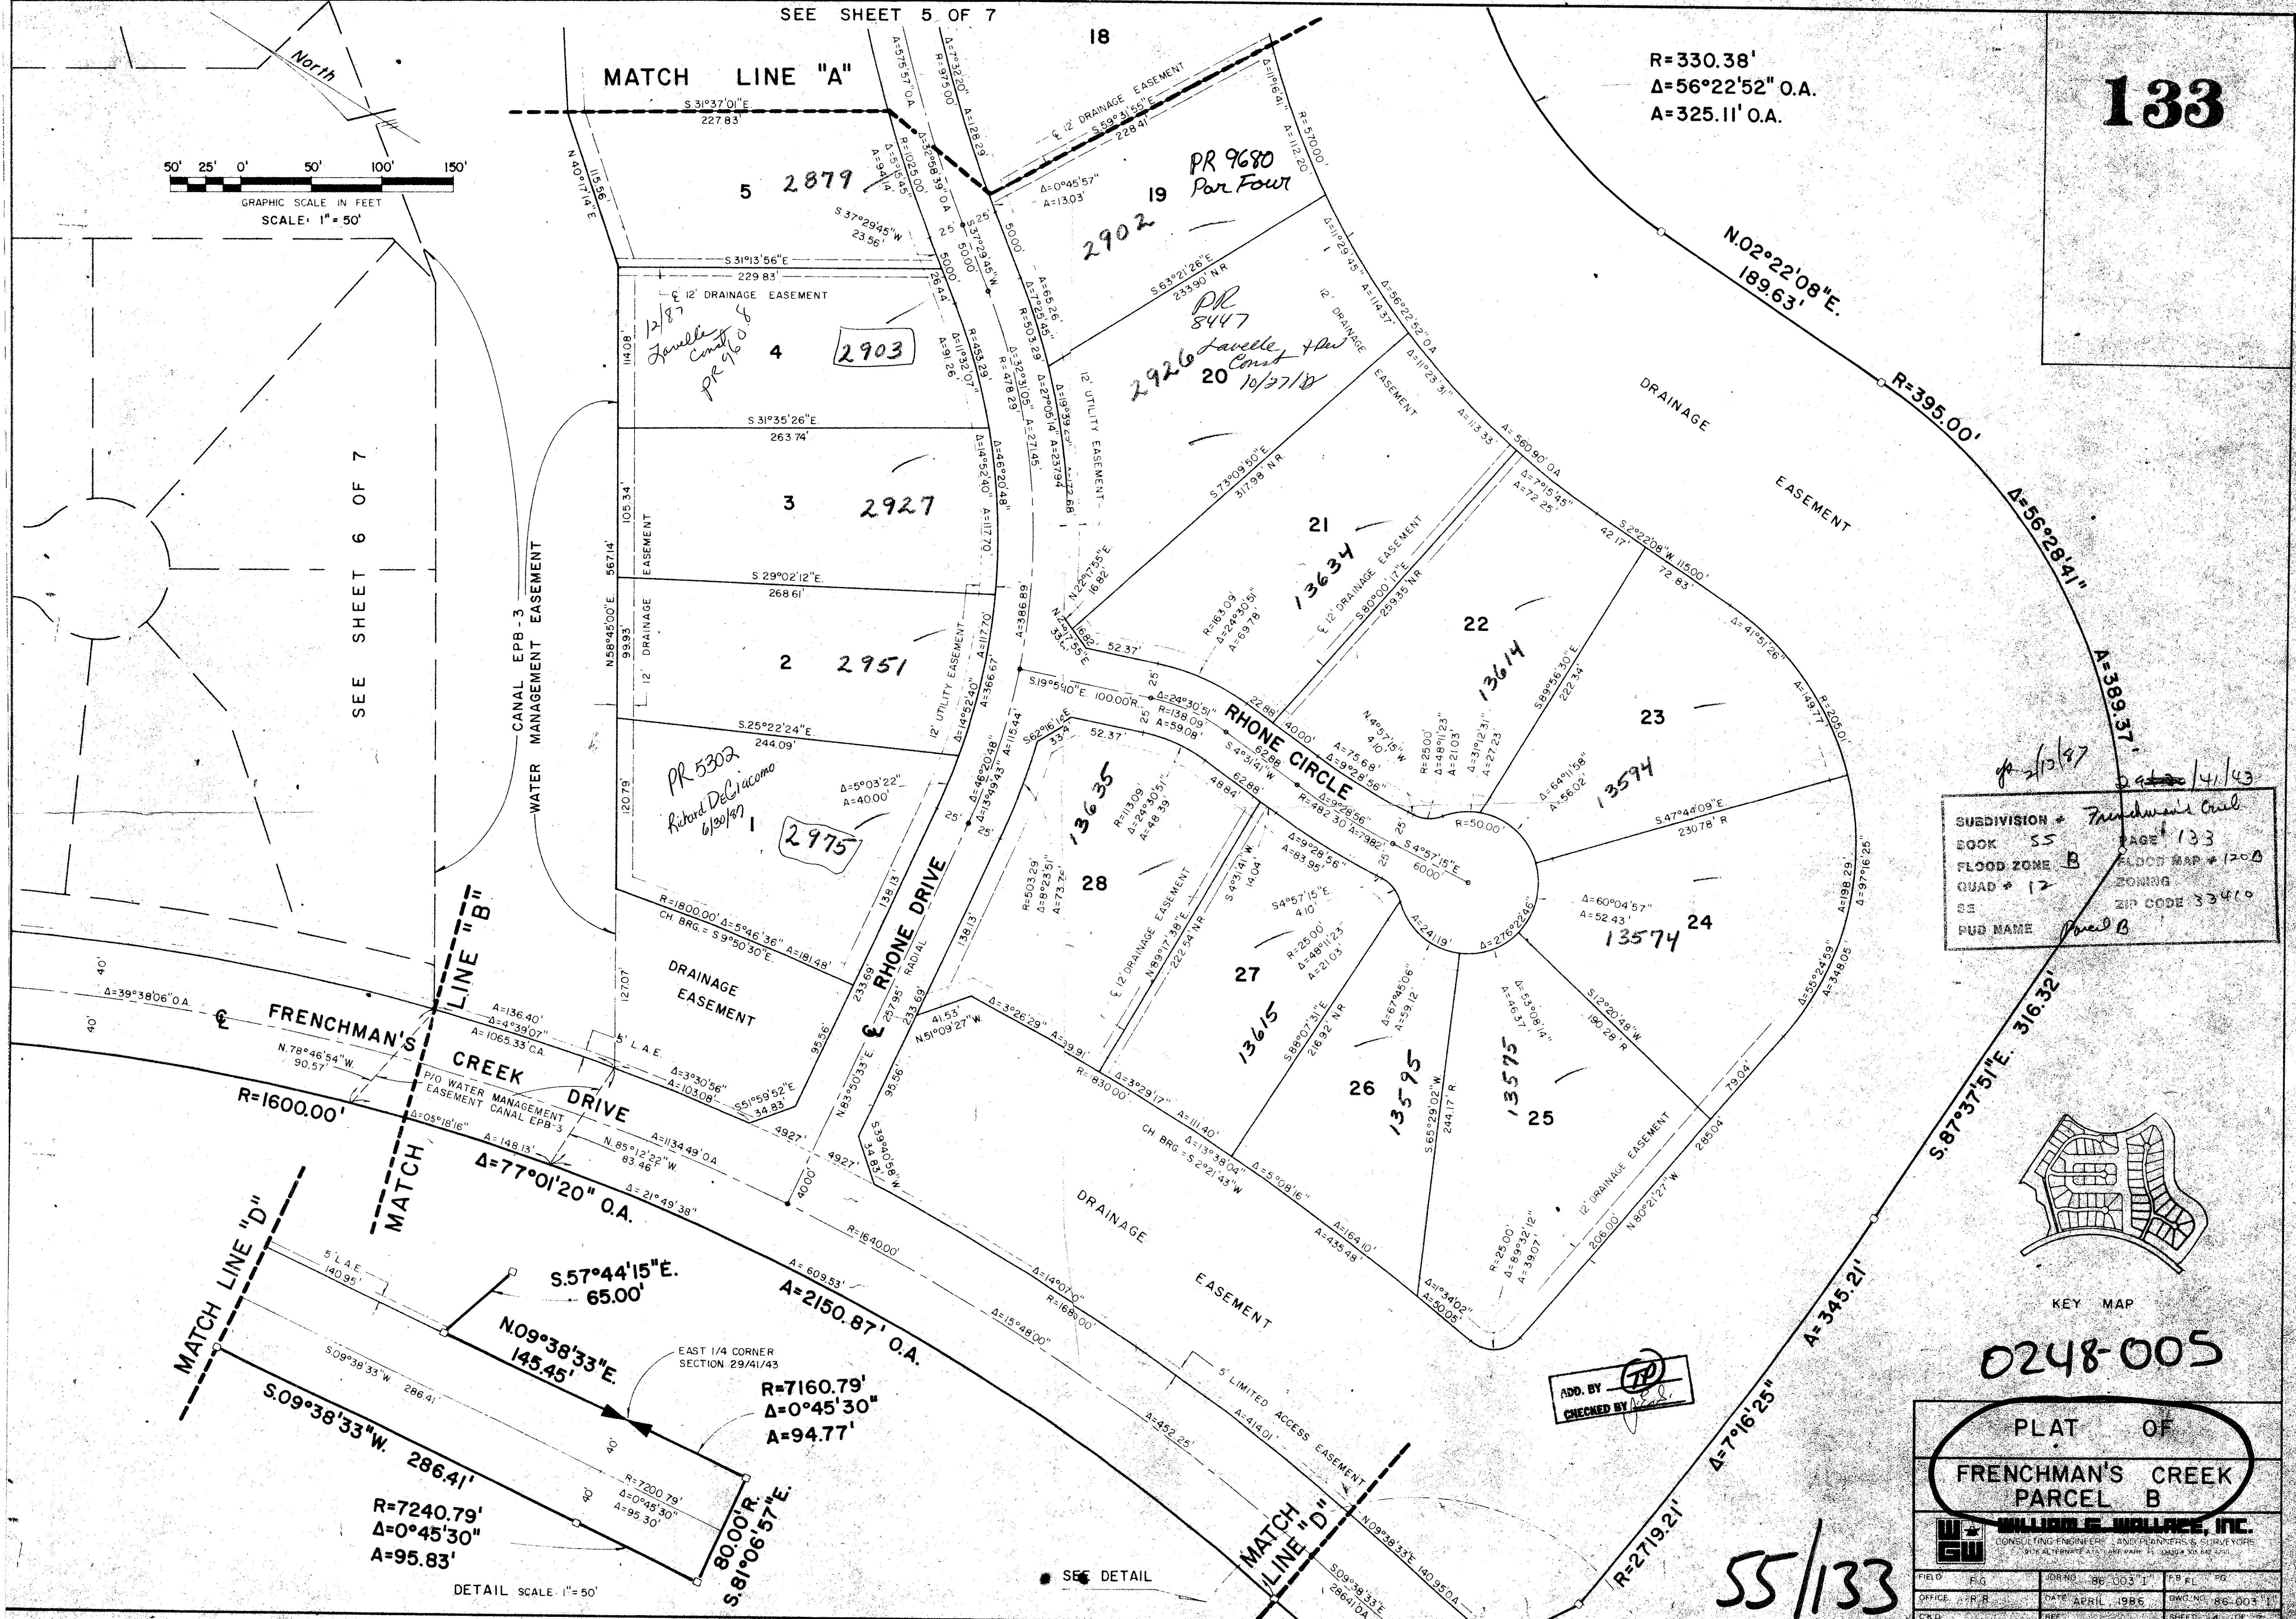

SUBDIVISION + Frenchman's Creek
BOOK 55 PAGE 133
FLOOD ZONE B FLOOD MAP # 120B
QUAD # 12 ZONING
CS ZIP CODE 33410
PUD NAME Parcel B

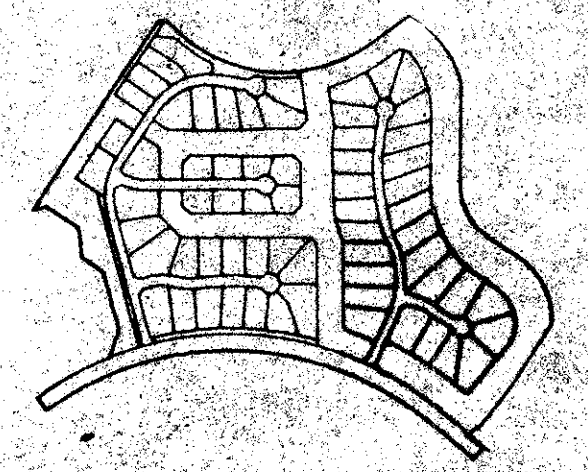

KEY MAP

0248-005

ADD. BY [Signature]
CHECKED BY [Signature]

PLAT OF			
FRENCHMAN'S CREEK			
PARCEL B			
WILLIAM E. WALLACE, INC.			
CONSULTING ENGINEERS AND PLANNERS & SURVEYORS			
FIELD	F.G.	JOB NO.	86-003-1
OFFICE	P.R.	DATE	APRIL, 1986
CRD	REP	SHEET	4 OF 7

55/133

DETAIL SCALE: 1" = 50'

SEE DETAIL