


# FAIRWAY ISLAND OF PALM BEACH POLO AND COUNTRY CLUB WELLINGTON P.U.D.

IN PART OF SECTION 14, TOWNSHIP 44 SOUTH, 41 EAST  
PALM BEACH COUNTY, FLORIDA  
IN TWO SHEETS SHEET TWO

GEE & JENSON  
ENGINEERS - ARCHITECTS - PLANNERS, INC.  
WEST PALM BEACH, FLORIDA  
FEBRUARY 1987

SCALE IN FEET  
SCALE 1" = 60'

STATE OF FLORIDA  
COUNTY OF PALM BEACH  
This plat was filed for  
record at \_\_\_\_\_ M, this \_\_\_\_\_ day  
of \_\_\_\_\_ 198\_\_\_\_, and duly  
recorded in Plat Book No. \_\_\_\_\_  
Page \_\_\_\_\_  
JOHN B. DUNKLE  
Clerk of Circuit Court  
By: \_\_\_\_\_ D.C.

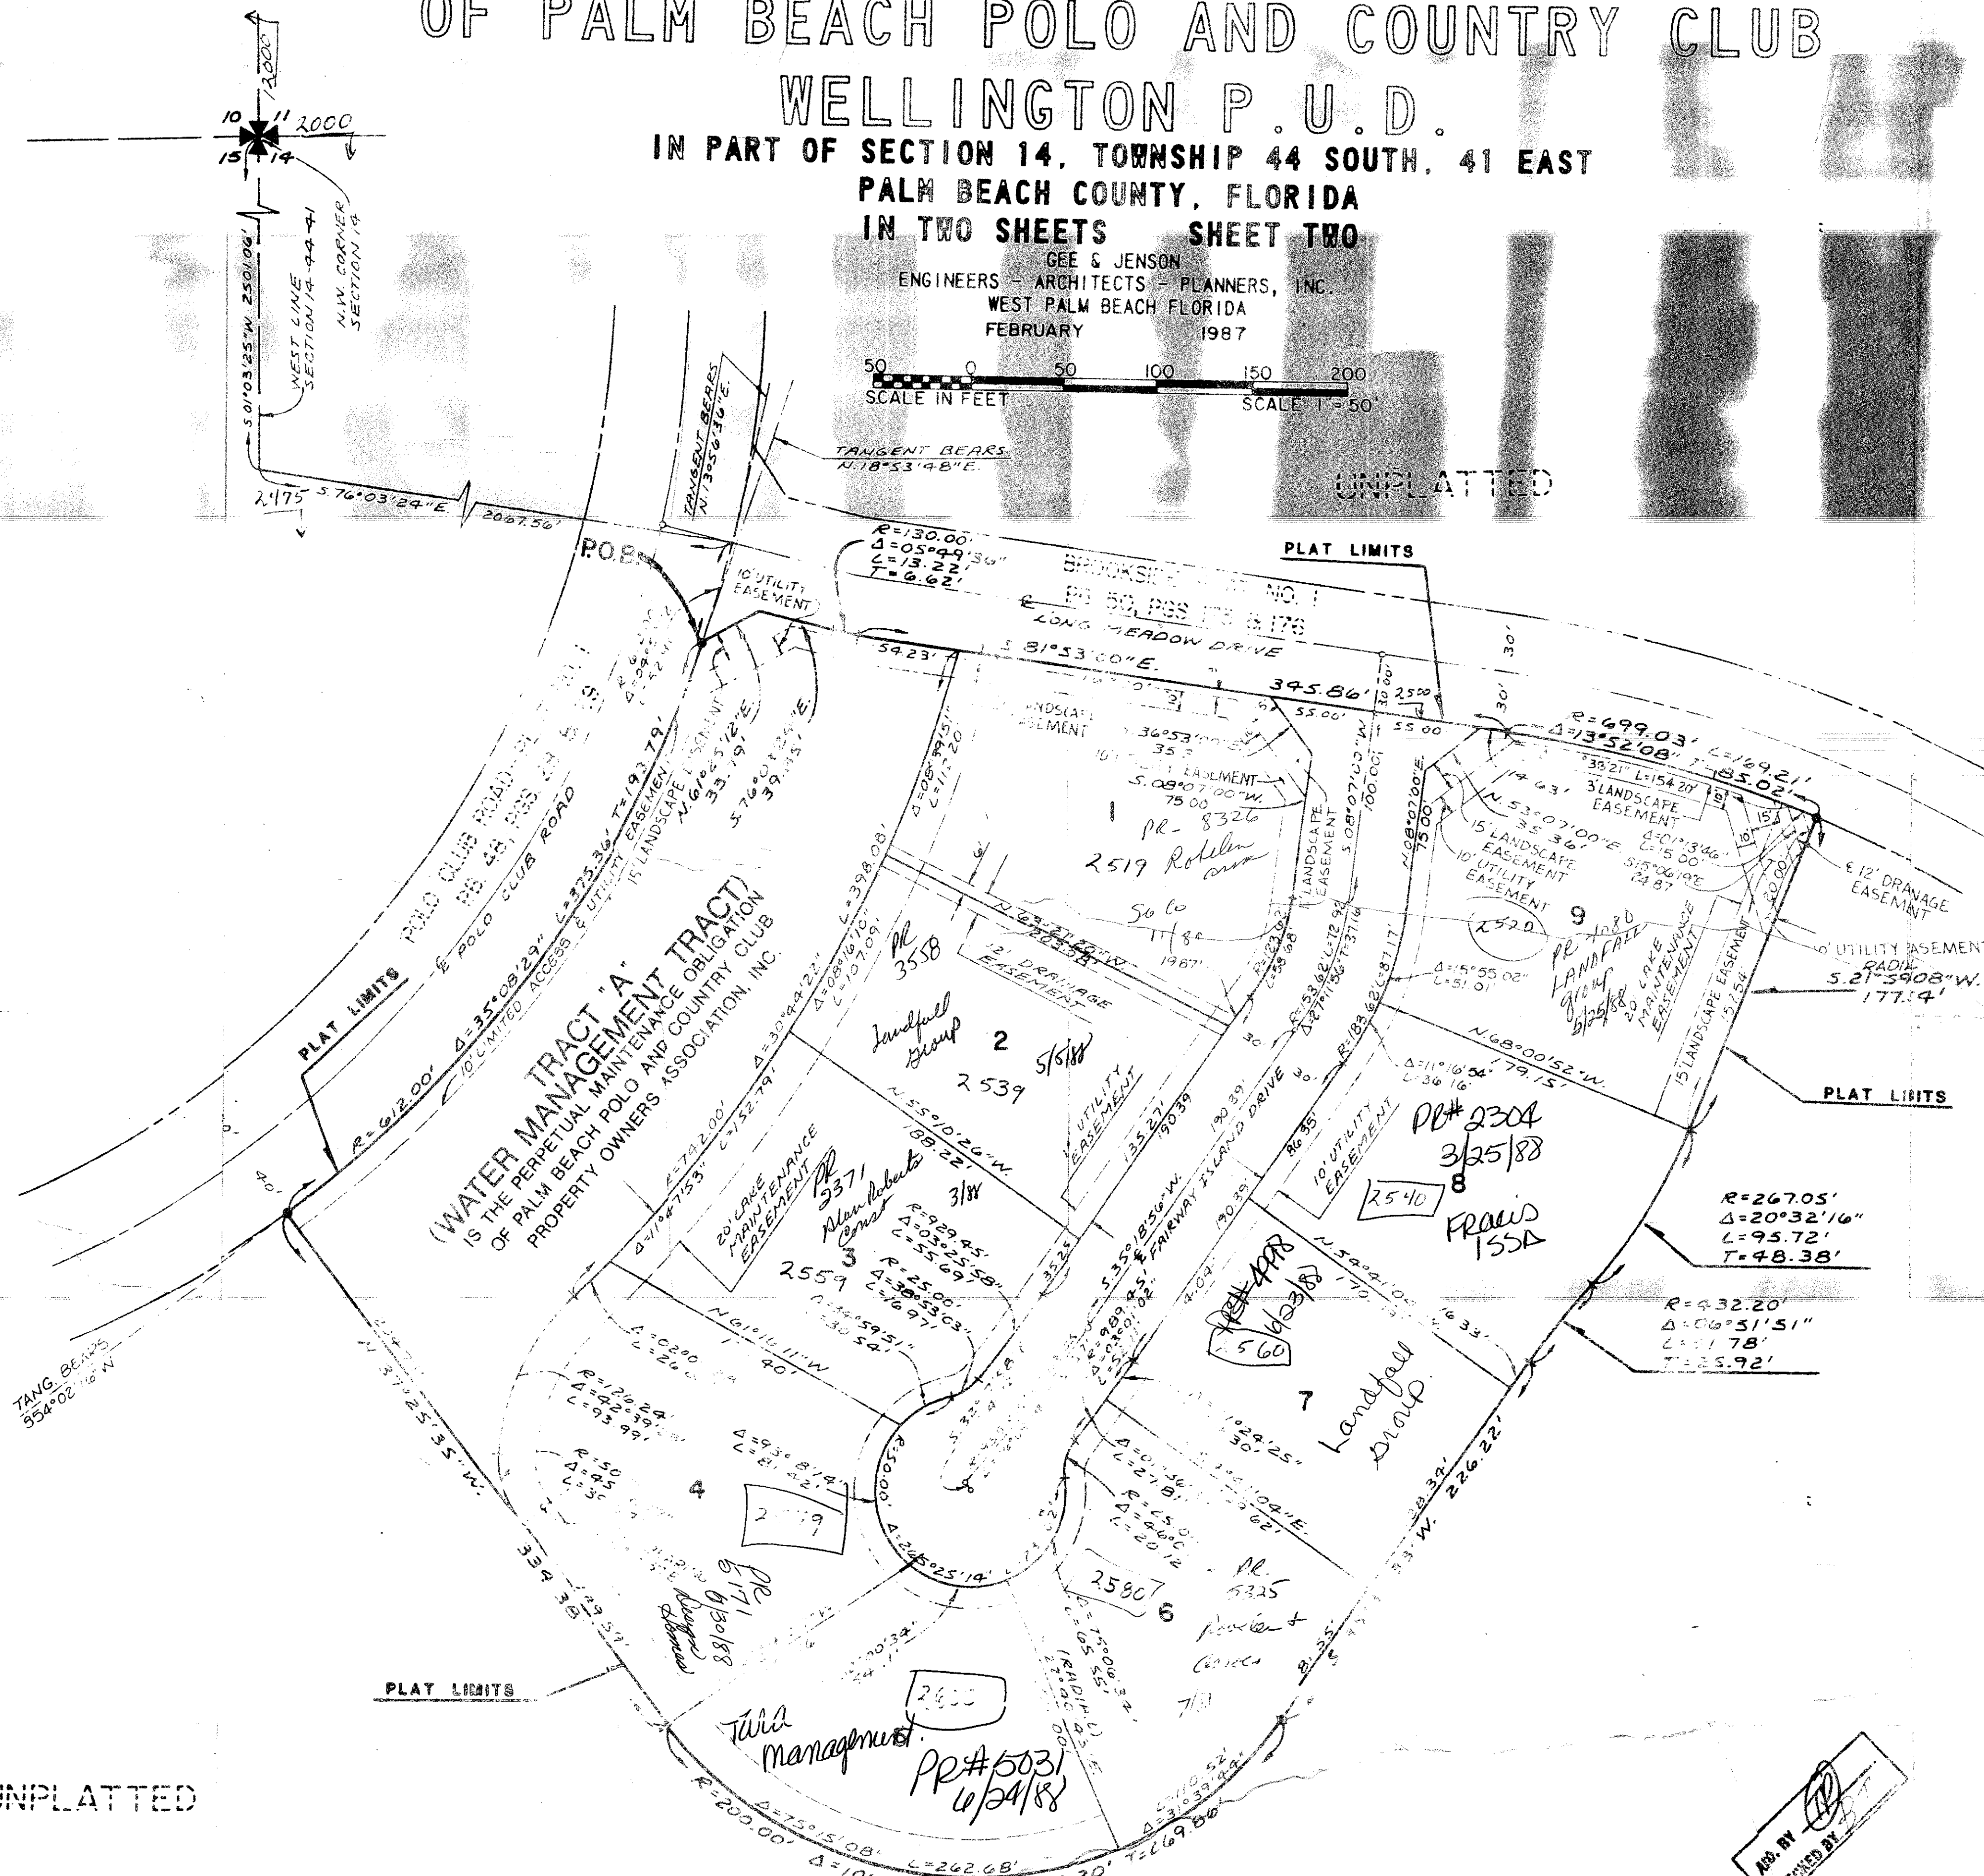

1/4/87  
57  
62  
P.B.P. & C.C.  
ZIP CODE 33411

UNPLATTED

UNPLATTED

UNPLATTED

COMPUTED	J.H.D.
DRAWN	D.L.B.
CHECKED	
COMMENTS	
APPROVED	
REVISION	

ADD BY  
CORRECTED BY

0332-032  
Fairway Island of P.B.P. & C.C. 57/117

TR. 58 P.B. P. & C.C. Wellington