



# A PLANNED UNIT DEVELOPMENT BRIGHTON LAKES

150

THE VILLAGES OF BRIGHTON LAKES (Pgs. 24, 25 & 26)

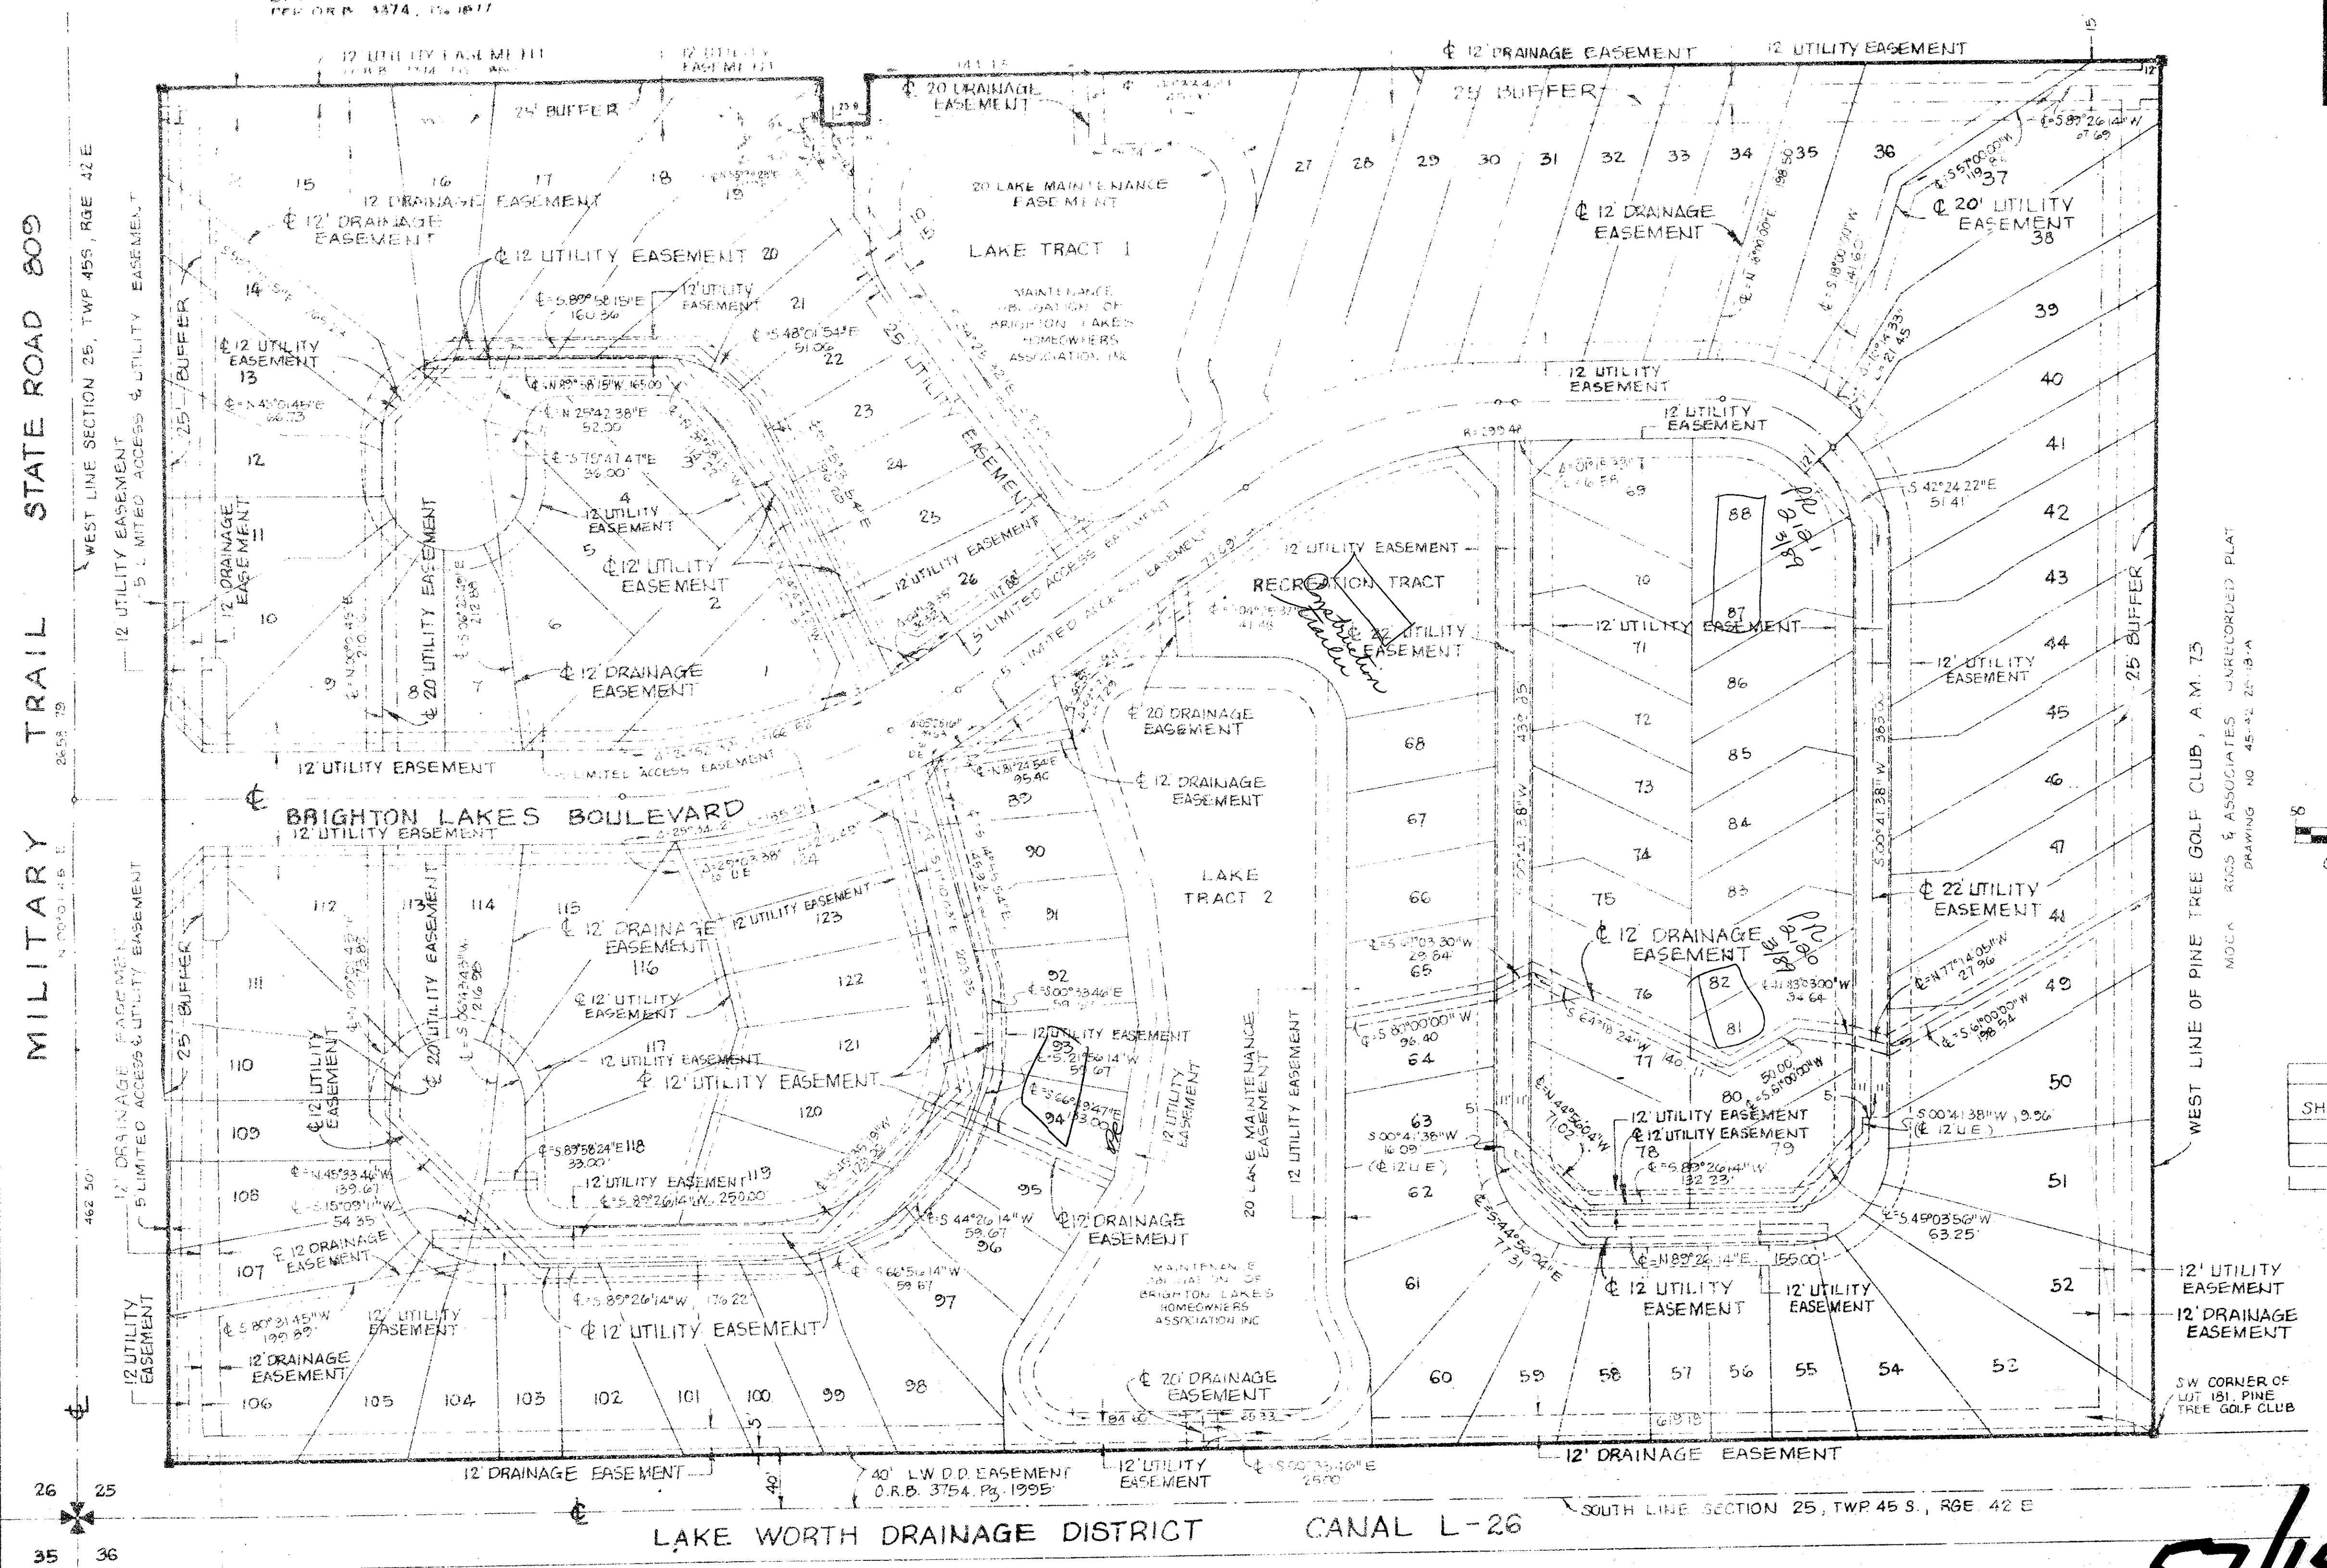

SUBDIVISION # Brighton Lakes  
 BOOK 57 PAGE 150  
 FLOOD ZONE B FLOOD MAP #1908  
 OWNER RS  
 SB R/D  
 P/LZ REFERENCE  
 T/A Z 487  
 25/45/42

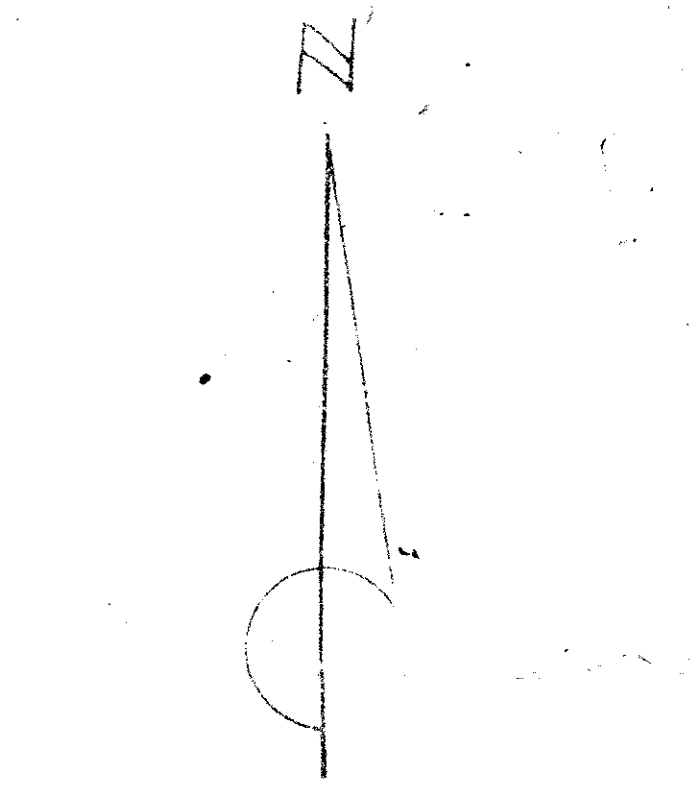

GRAPHIC SCALE  
(IN FEET)  
1" = 60'

SHEET INDEX	
SHEET NO.	DESCRIPTION
1.	TITLE INFORMATION
2.	BOUNDARY & TRACTS
3.	EASEMENTS

NOTE: SEE SHEET 2 OF 3 FOR LOT, CENTERLINE, BOUNDARY AND TRACT DATA.

57/150

ADAIR & BRADY, INC. CONSULTING ENGINEERS & LAND SURVEYORS			RECORD PLAT OF BRIGHTON LAKES EASEMENT SHEET
Dr. GB	FB BL	Scale	1" = 60'
CK. EH	P.G.	Date	JULY 1981
Ap. dp		Job No.	83-193C
		FP 1380	3 OF 3