



BROOKSIDE - PLAT NO. 4 OF PALM BEACH POLO AND COUNTRY CLUB WELLINGTON P.U.D.

IN PART OF SECTION 14, TOWNSHIP 44 SOUTH, RANGE 41 EAST
PALM BEACH COUNTY, FLORIDA
IN TWO SHEETS SHEET NO. 2

GEE & JENSON
ENGINEERS - ARCHITECTS - PLANNERS, INC.
WEST PALM BEACH FLORIDA
JULY 1986

46

STATE OF FLORIDA
COUNTY OF PALM BEACH
This plat was filed for
record at _____ M. this _____ day
of _____ 1986, and duly
recorded in P.L. Book No. _____
on Page _____
Ardu _____
JOHN B. DINKLE
Clerk Circuit Court
By: _____ D.C.

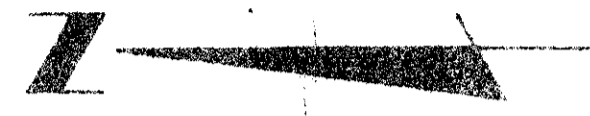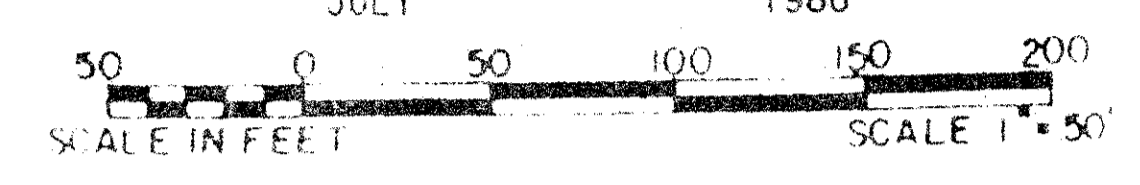


BROOKSIDE - PLAT NO. 4
OF PALM BEACH POLO AND COUNTRY CLUB
WELLINGTON-P.U.D.
P.B. 54 PGS. 75-77

JAZ 730
SUBDIVISION: Brookside #4
BOOK 58 AC 100B
PAGE 62
PMD: AR 33414
JOB NAME: PBCC
DATE: 11/14/86

NOTE
PARCEL A IS TO BE MAINTAINED
BY PALM BEACH POLO AND
COUNTRY CLUB PROPERTY
OWNER: GEE & JENSON, INC.

OWNER: W/JH.R.
DRAWN: RG/D.C.B.
CHECKED: F.A.C.

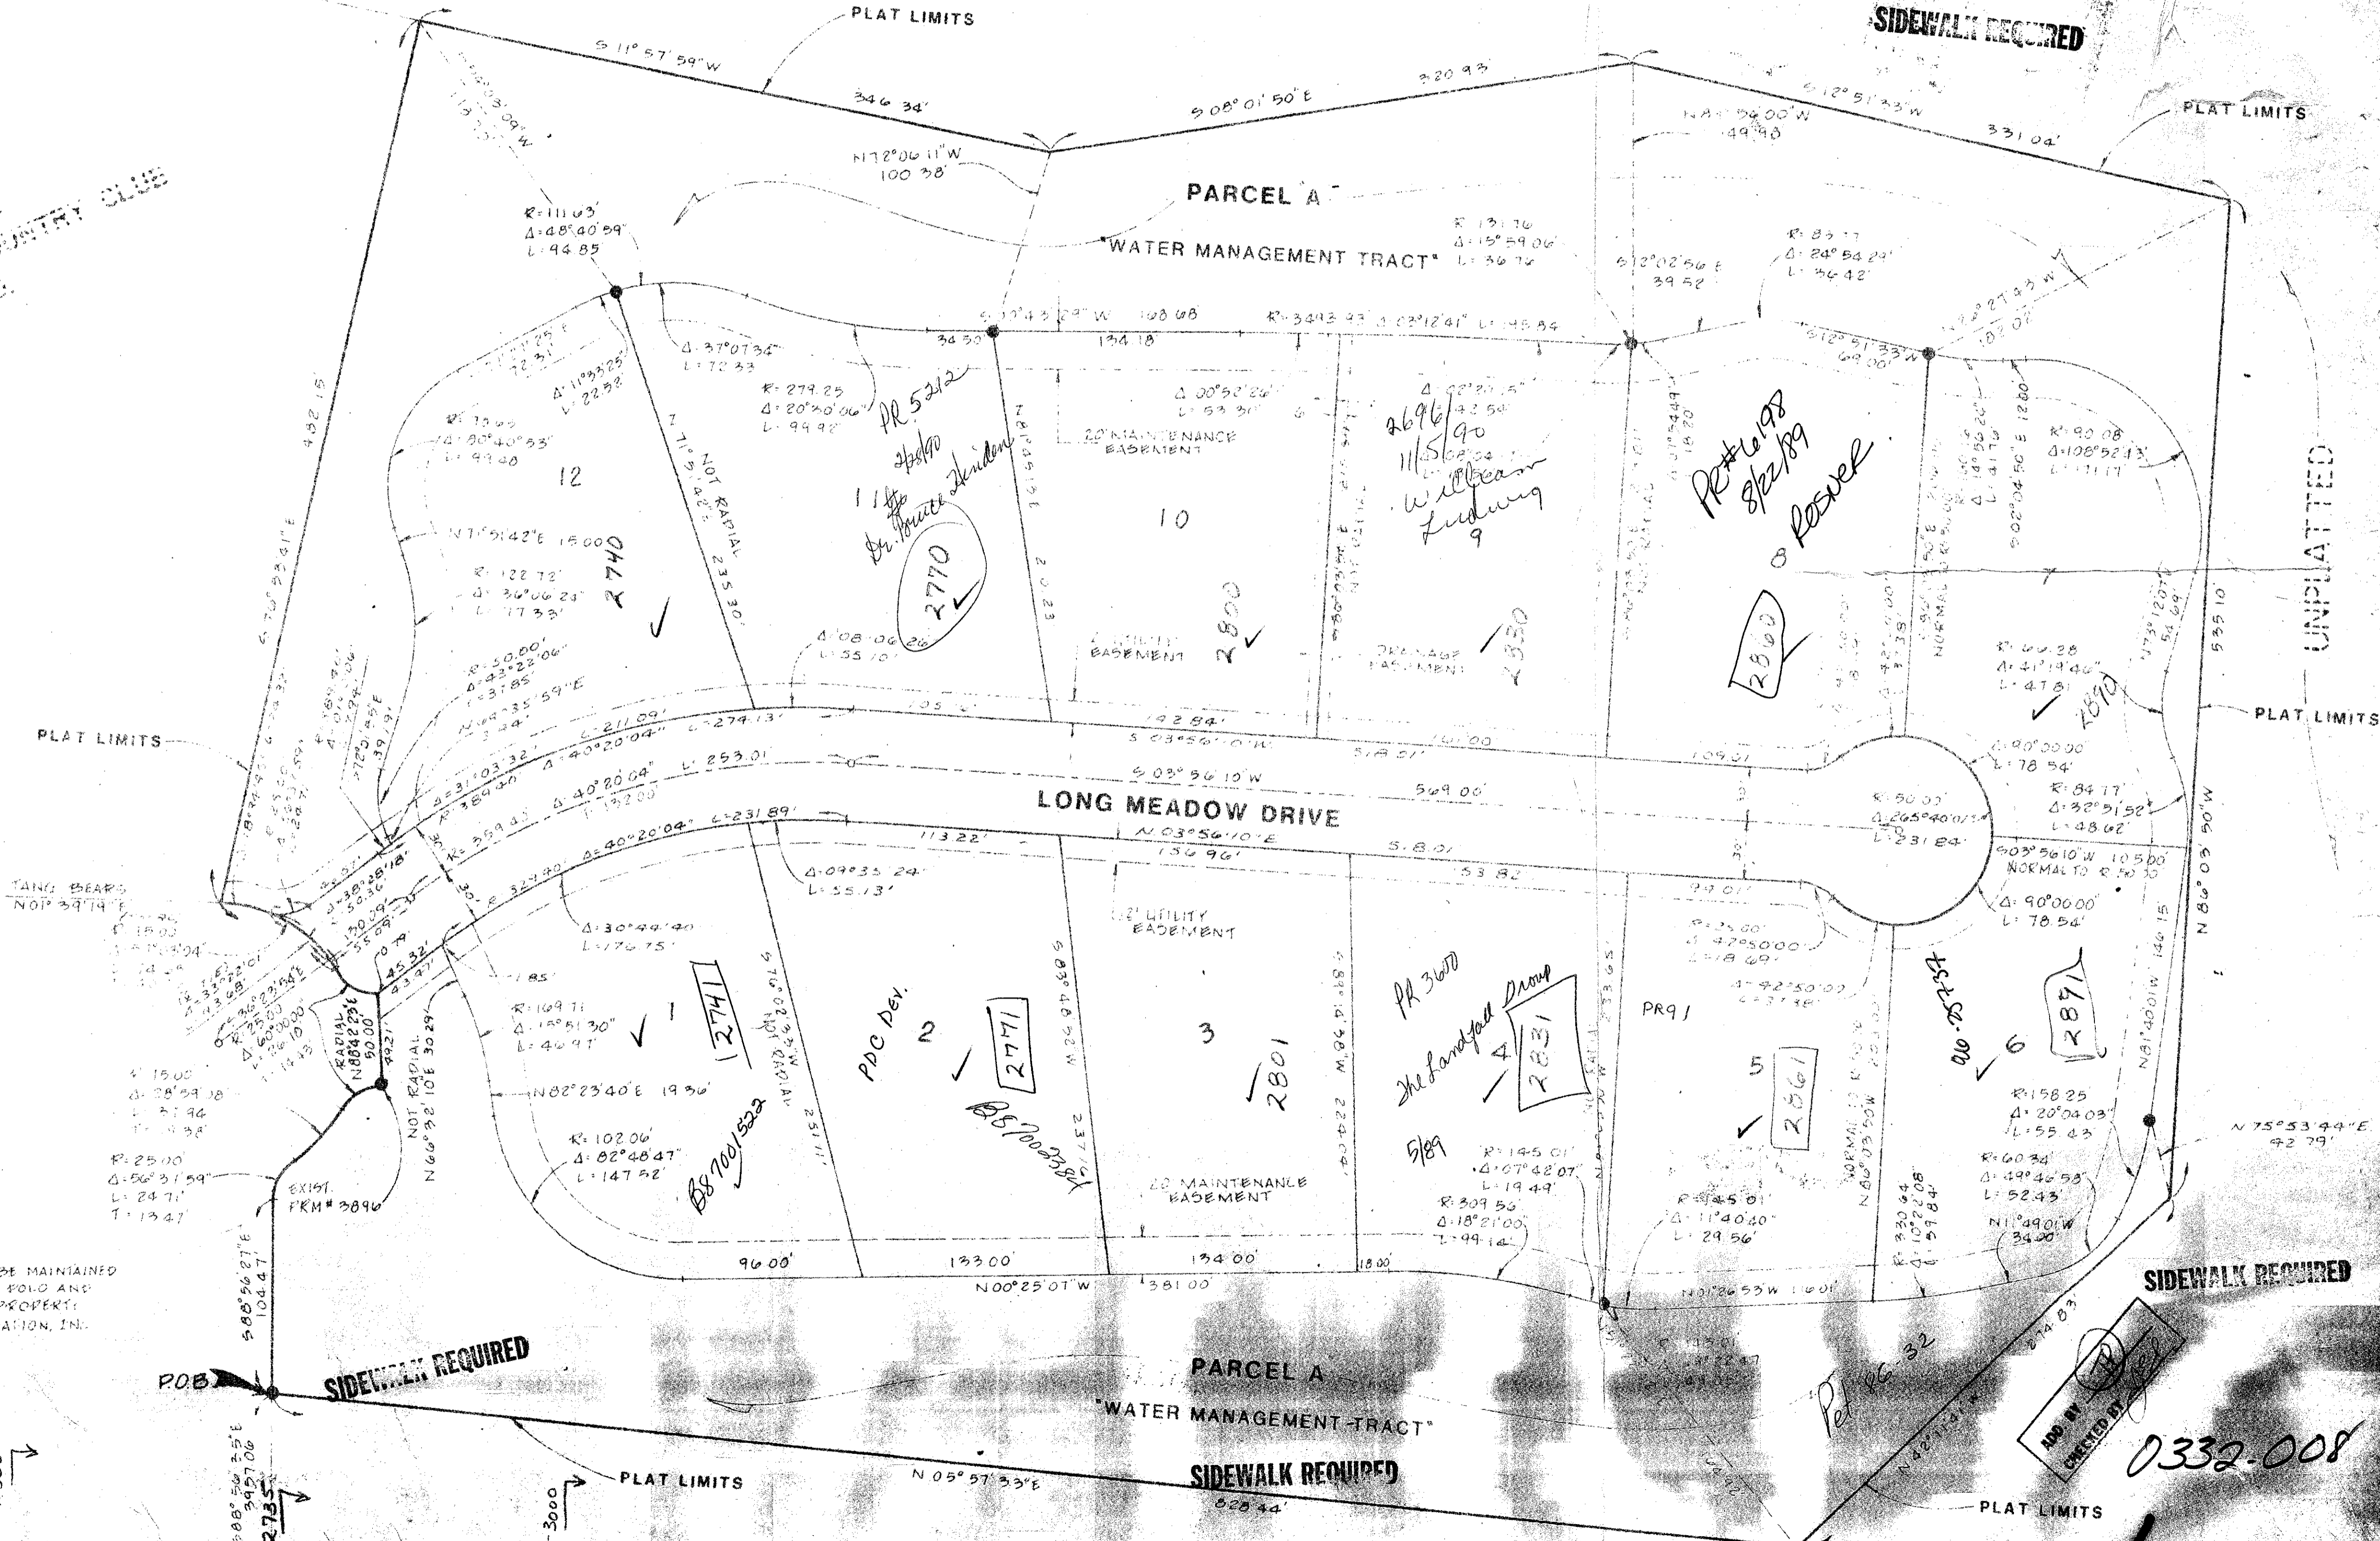

BROOKSIDE - PLAT No. 4, P.B. Polo AND C.C. 58/46