

TRENDS AT BOCA RATON UNIT IV


(PART OF CYPRESS POINT A P.U.D.)

BEING A REPLAT OF A PORTION OF BLOCK 80, PALM BEACH FARMS COMPANY PLAT NO. 3 (PB 2, P45-54), AND ALL OF BOCA RATON TERRACE (PB 4, P 2), SITUATE IN SECTION 29, TOWNSHIP 47 SOUTH, RANGE 42 EAST, PALM BEACH COUNTY, FLORIDA
 SEPTEMBER, 1987
 SHEET 2 OF 2

BOCA RIO NORTH
 (PB. 50, PGS. 196-202)

STATE OF FLORIDA
 COUNTY OF PALM BEACH
 THIS PLAN WAS FILED FOR RECORD
 THIS _____ DAY OF _____
 AD, 1987 AND DULY RECORDED
 IN PLAT BOOK _____ ON PAGES
 _____ AND _____
 JOHN B. D'JUNKLE, CLERK
 BY: _____ D.C.

TAZ 789 29/17/87
 REVISION Trends at B.R. #2
 58
 24/10
 54
 SE PUD
 CYPRESS PT. A P.U.D.
 11/10/87

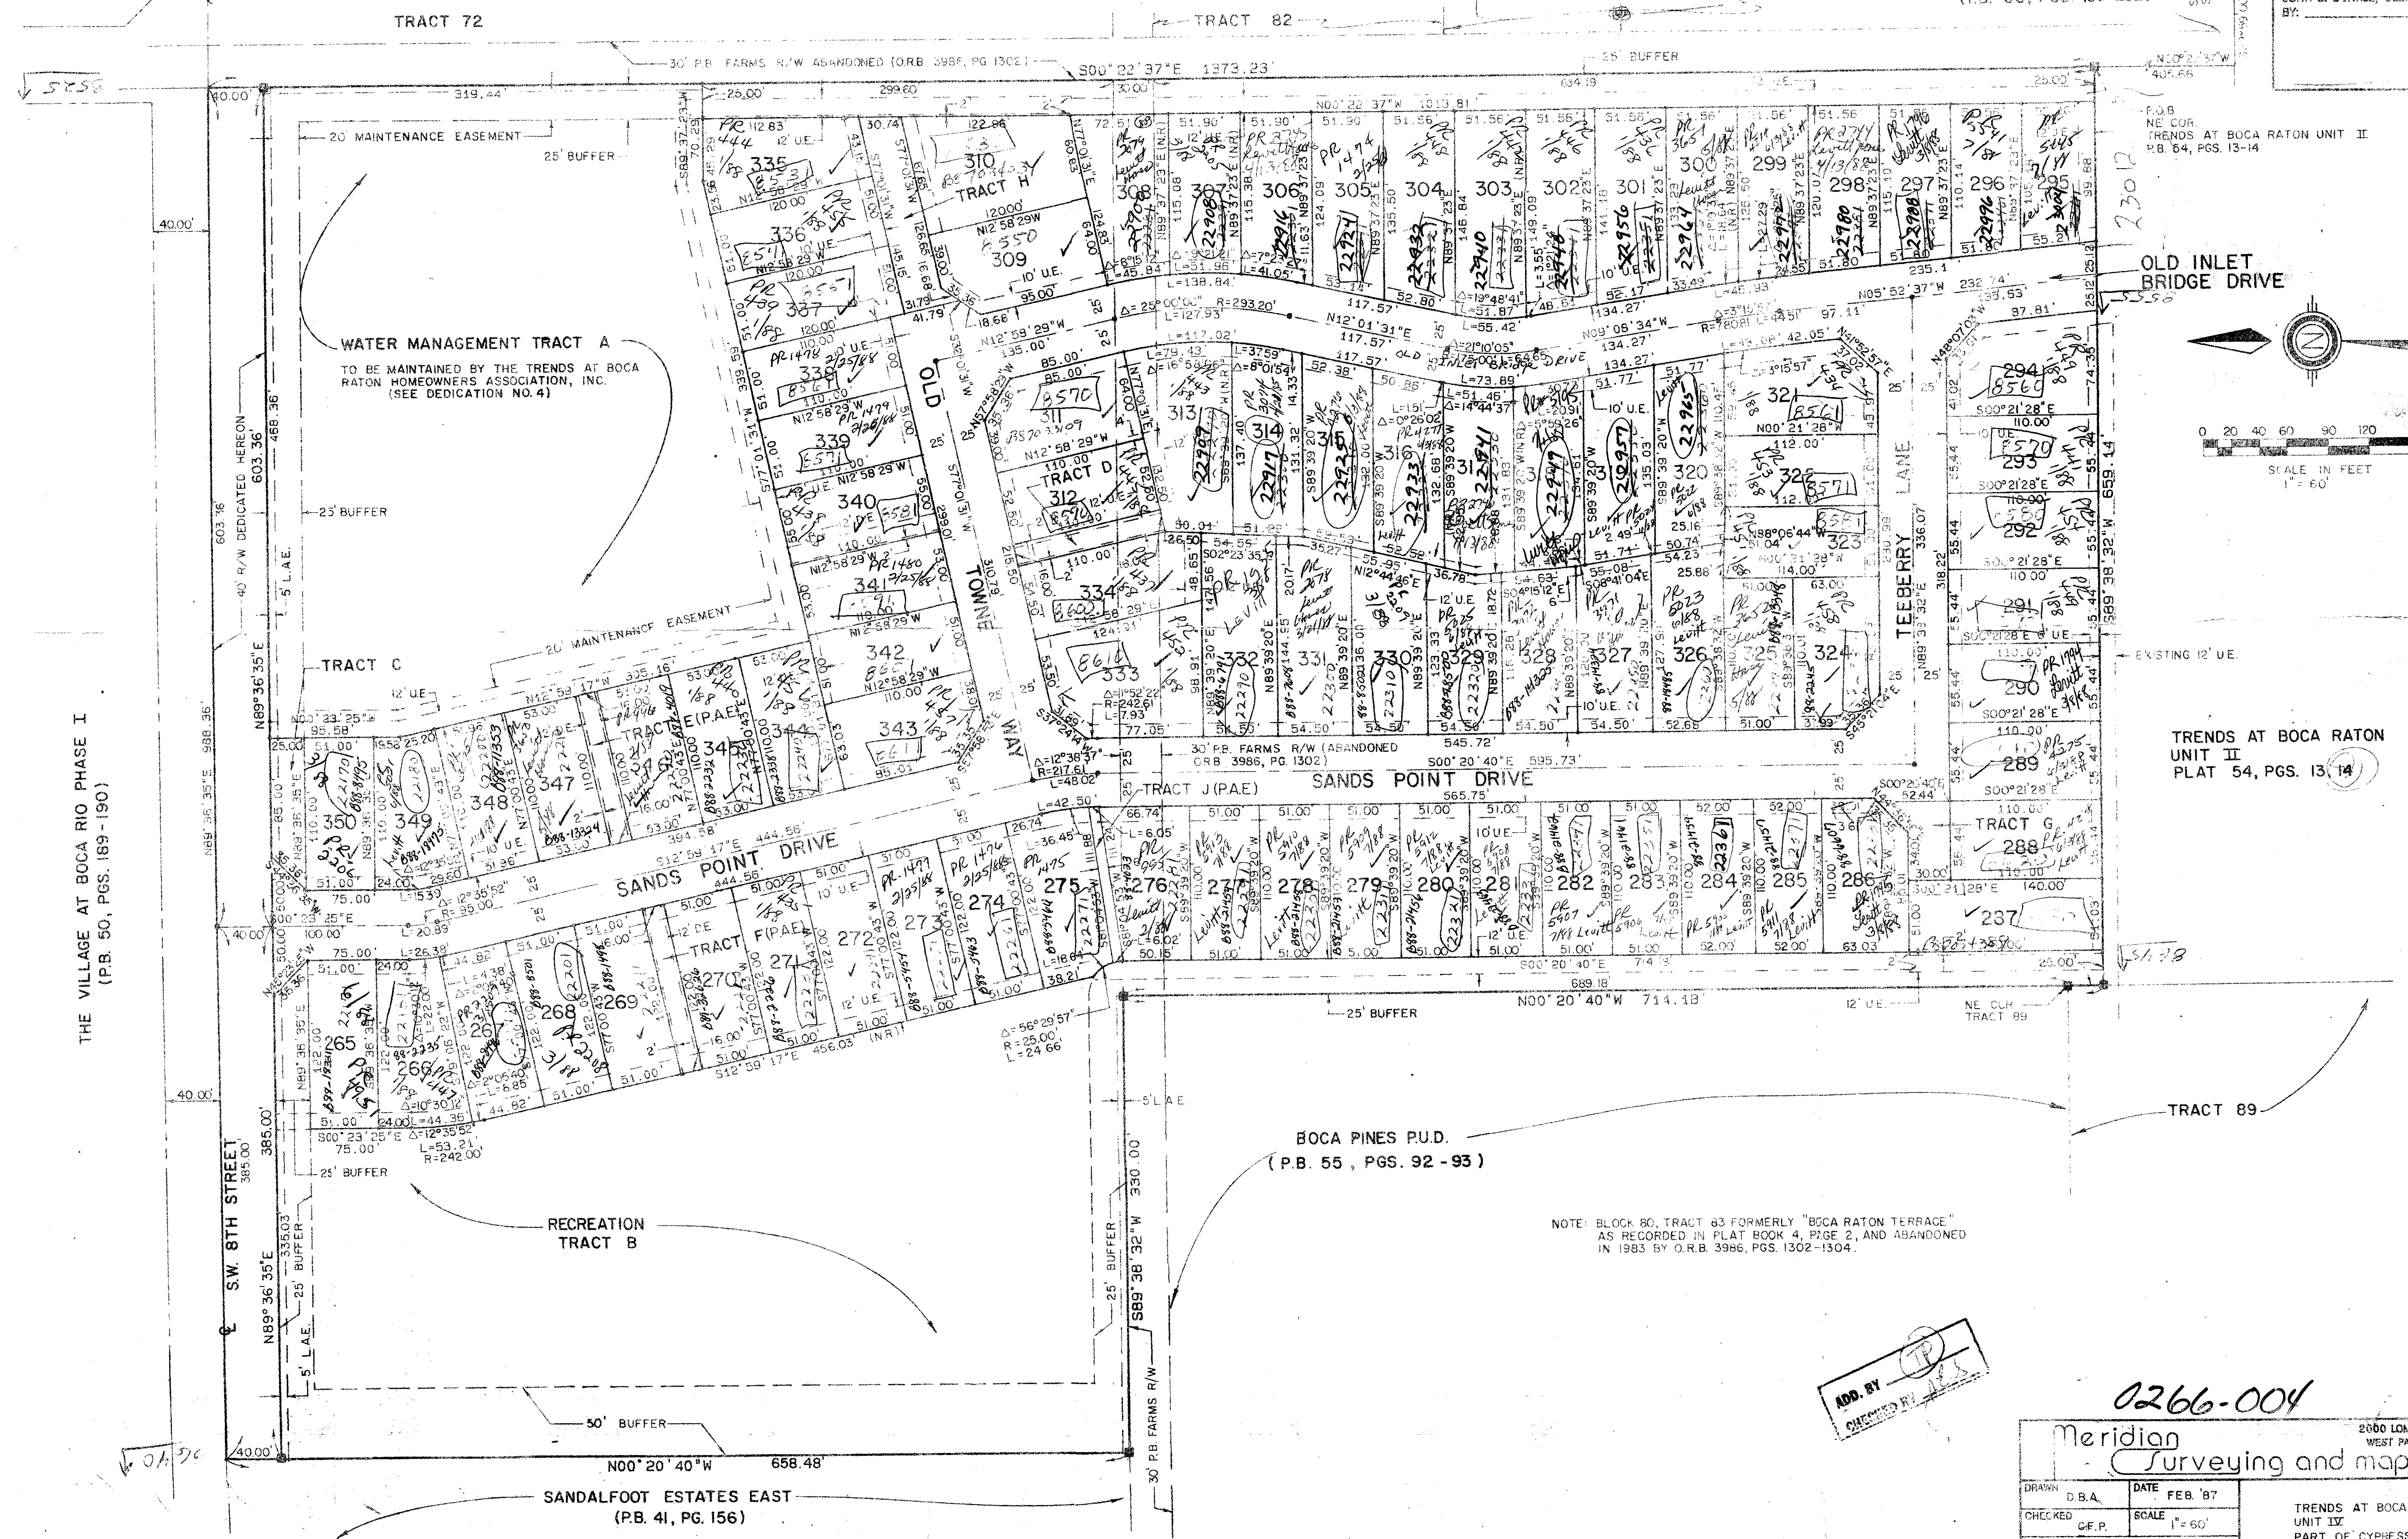

ADD. BY
 CHECKED BY

0266-004

Meridian
 Surveying and mapping inc.
 2000 LOMBARD STREET
 WEST PALM BEACH, FL.

DRAWN	D.B.A.	DATE	FEB '87
CHECKED	C.F.P.	SCALE	1" = 60'
DRAWING NO.	87-015 PLAT		

TRENDS AT BOCA RATON UNIT IV PART OF CYPRESS A P.U.D.