


PLAT OF BRIARWOOD AT INDIAN SPRING


A PORTION OF A P.U.D.
SECTIONS 34 & 35 TOWNSHIP 45 SOUTH, RANGE 42 EAST
APRIL, 1987

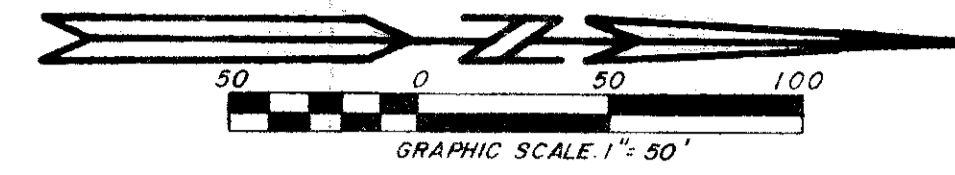

STATE OF FLORIDA
COUNTY OF PALM BEACH

This Plat was filed for record at _____ M
this _____ day of _____
19____ and duly recorded in Plat Book No. _____
on page _____

JOHN B. DUNKLE, Clerk Circuit Court
By _____, D.C.

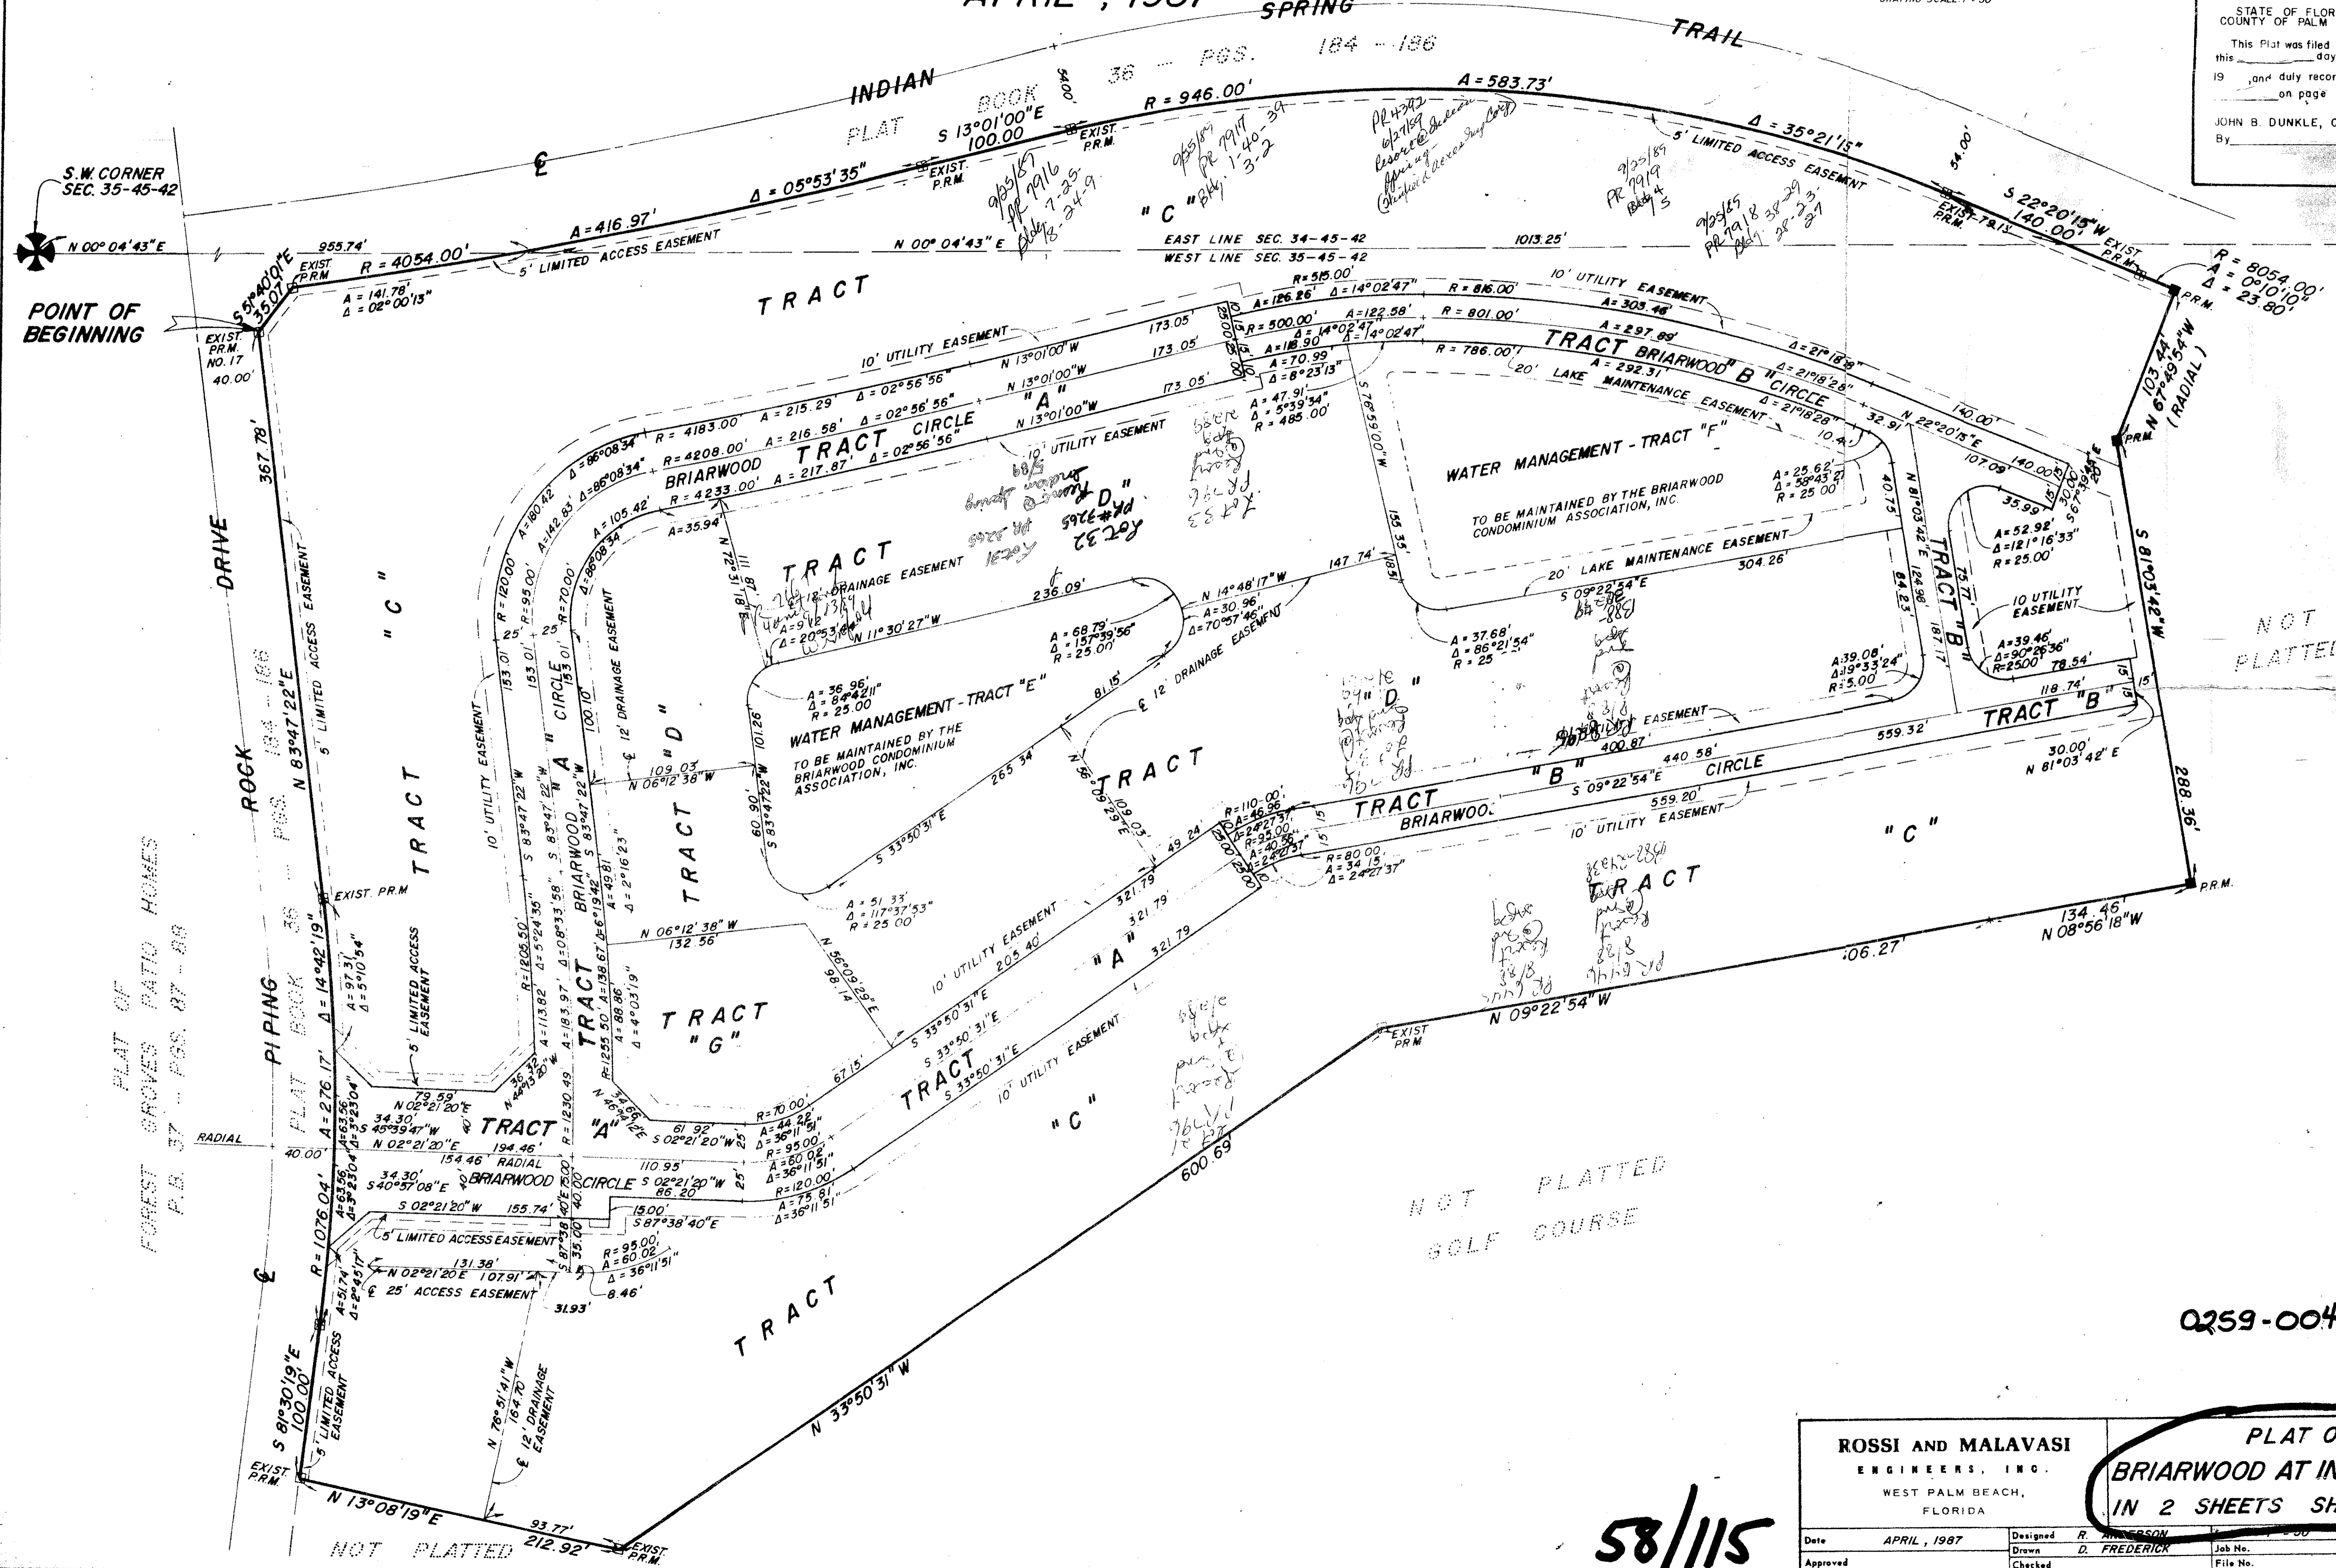

NOT PLATTED

NOT PLATTED
GOLF COURSE

0259-004

TAZ 453 34+25/15/42
 SUBDIVISION: Briarwood @ Indian Spring
 BOOK 08 B
 FLOOR 00
 PAGE 35
 P.D. NO. 35437

ROSSI AND MALAVASI ENGINEERS, INC. WEST PALM BEACH, FLORIDA		PLAT OF BRIARWOOD AT INDIAN SPRING IN 2 SHEETS SHEET NO. 2	
Date	APRIL, 1987	Designed	R. ANDERSON
Drawn	D. FREDERICK	Checked	D. FREDERICK
Approved		Job No.	
		File No.	

58/115