



A PLANNED UNIT DEVELOPMENT

Fountains South Golf Course

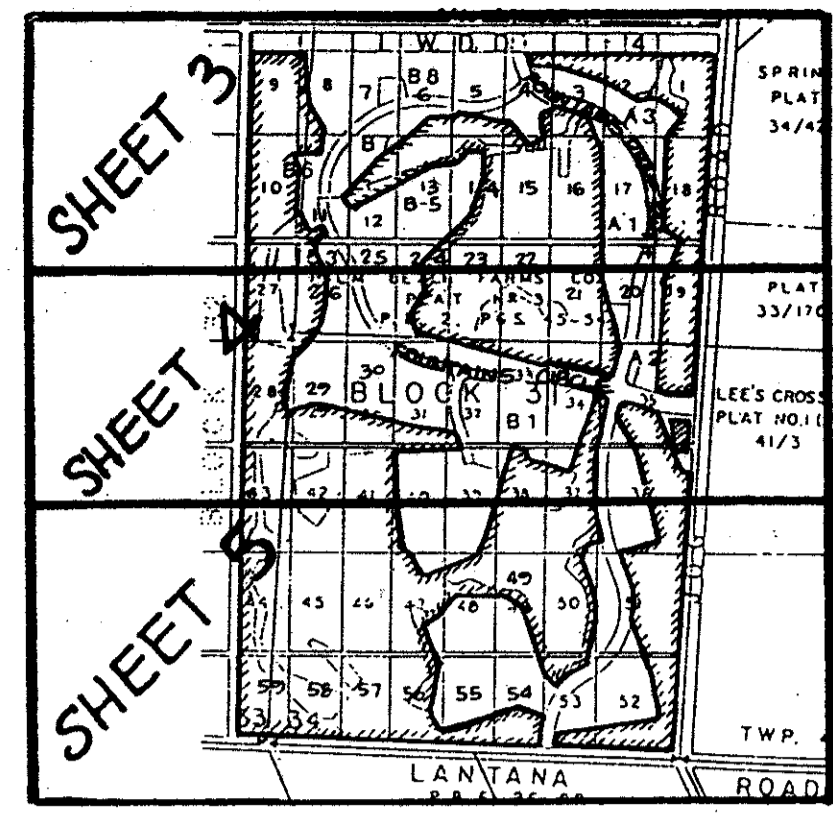


INDEX

- NOTE**
- W.M.T.H.E. Water Management Tract Maintenance Easement
 - M.A.E. Maintenance Access Easement
 - U.E. Utility Easement
 - D.E. Drainage Easement

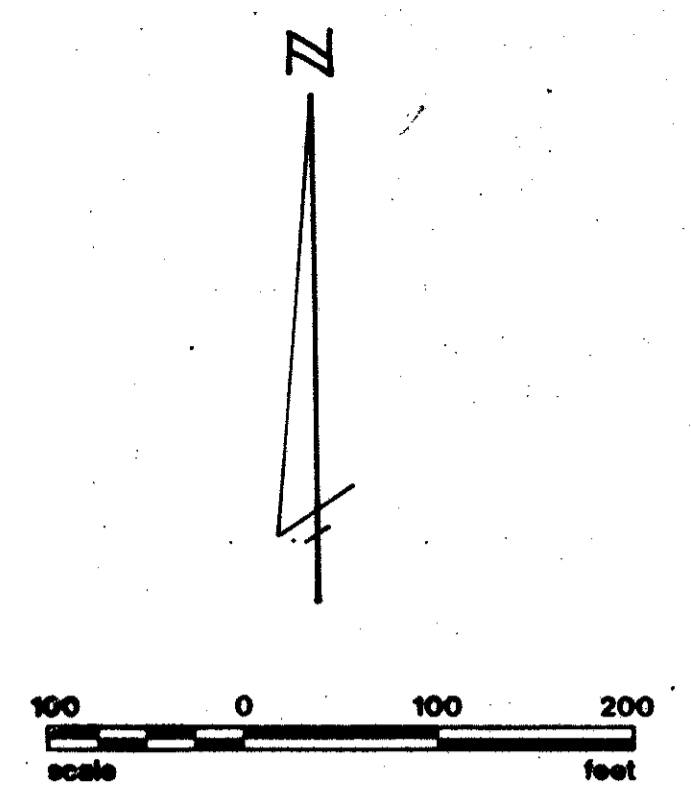

MATCH LINE (SEE SHEET 3 OF 5)

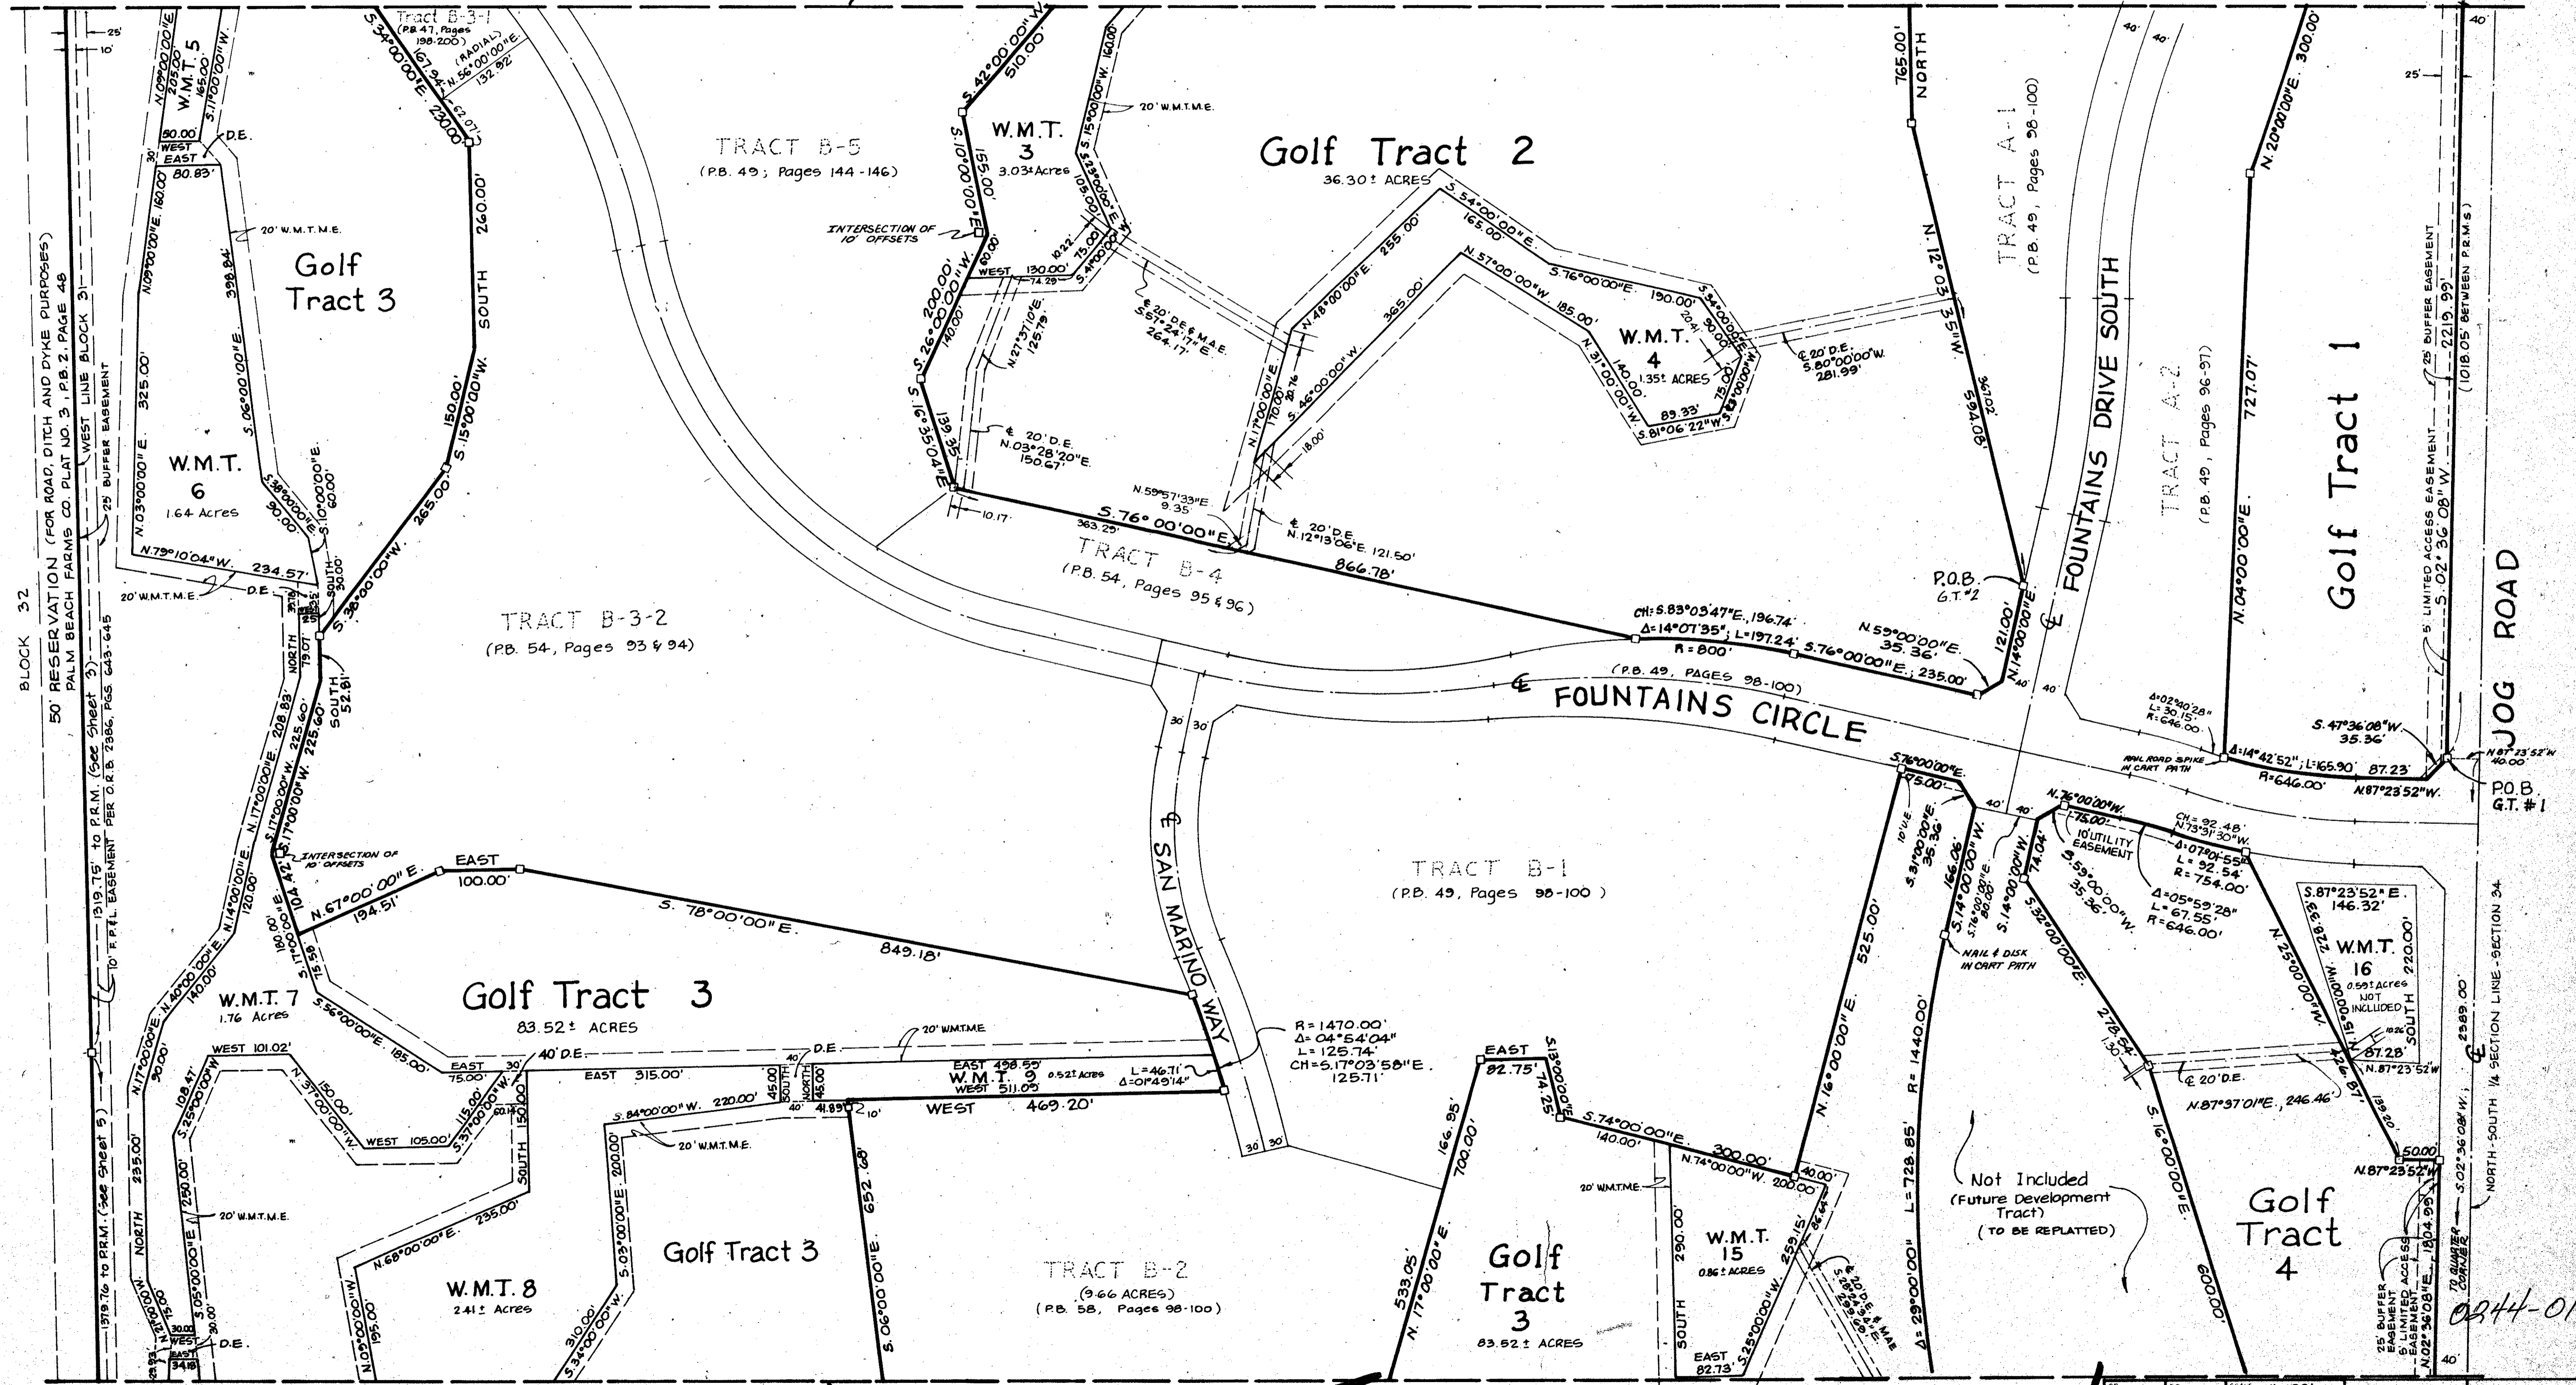

TAZ 318

SUBDIVISION * FOUNTAINS SOUTH GOLF COURSE
 BOOK 67 PAGE 21 FLOOD MAP # 170A
 ZONING RS
 SE 61-114 ZIP CODE 35463
 SUBD. NAME SALES
 24 JAN 1997

MATCH LINE (SEE SHEET 4 OF 5)

FOUNTAINS SOUTH GOLF COURSE 07/21

GB	F.M.T.S.	SCALE	1"=100'	SHEET	4 OF 5
15-17					
695655					

FP 823