


EMERALD FOREST PLAT NO. 3 OF WELLINGTON - P. U. D.

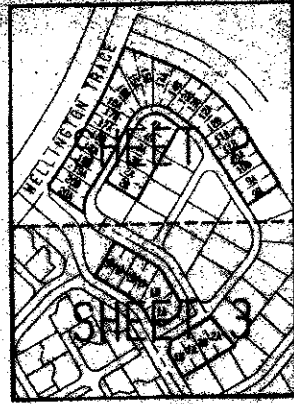


KEY MAP

- LEGEND**
- BLK. = BLOCK
 - R/W = RIGHT-OF-WAY
 - P.C. = POINT OF CURVATURE
 - P.R.C. = PALM BEACH COUNTY
 - NO. = NUMBER
 - P.U.D. = PLANNED UNIT DEVELOPMENT
 - P.O.C. = POINT OF COMMENCEMENT
 - P.O.B. = POINT OF BEGINNING

BEING A REPLAT OF LOTS 1, 2, 9 THROUGH 20, BLOCK 5; LOTS 2 THROUGH 4, BLOCK 6 AND LOTS 1 THROUGH 3, BLOCK 8 OF EMERALD FOREST OF WELLINGTON - P. U. D. AS RECORDED IN PLAT BOOK 56, PAGES 177-181 INCLUSIVE, PUBLIC RECORDS OF PALM BEACH COUNTY, FLORIDA AND OTHER LANDS.

LYING IN PART OF SECTIONS 4 AND 9 TOWNSHIP 44 SOUTH, RANGE 41 EAST PALM BEACH COUNTY, FLORIDA

SHEET 2 OF 3 SHEETS
FEBRUARY 1991

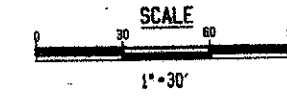

SHEFFIELD WOODS - UNIT NO. 1
OF WELLINGTON - P. U. D.
PLAT BOOK 40, PAGES 120 & 121


WELLINGTON TRACE
PER PINWOOD GROVE OF WELLINGTON - P. U. D.
PLAT BOOK 40, PAGES 37-40, INCLUSIVE

A.I.D. CANAL
PLAT BOOK 39, PAGES 129 & 130

NOTE: EASEMENTS AS SHOWN HEREON ARE EXISTING EASEMENTS PER THE PARENT PLAT.

LAKE WELLINGTON
O. R. B. 2452, PAGES 250-266


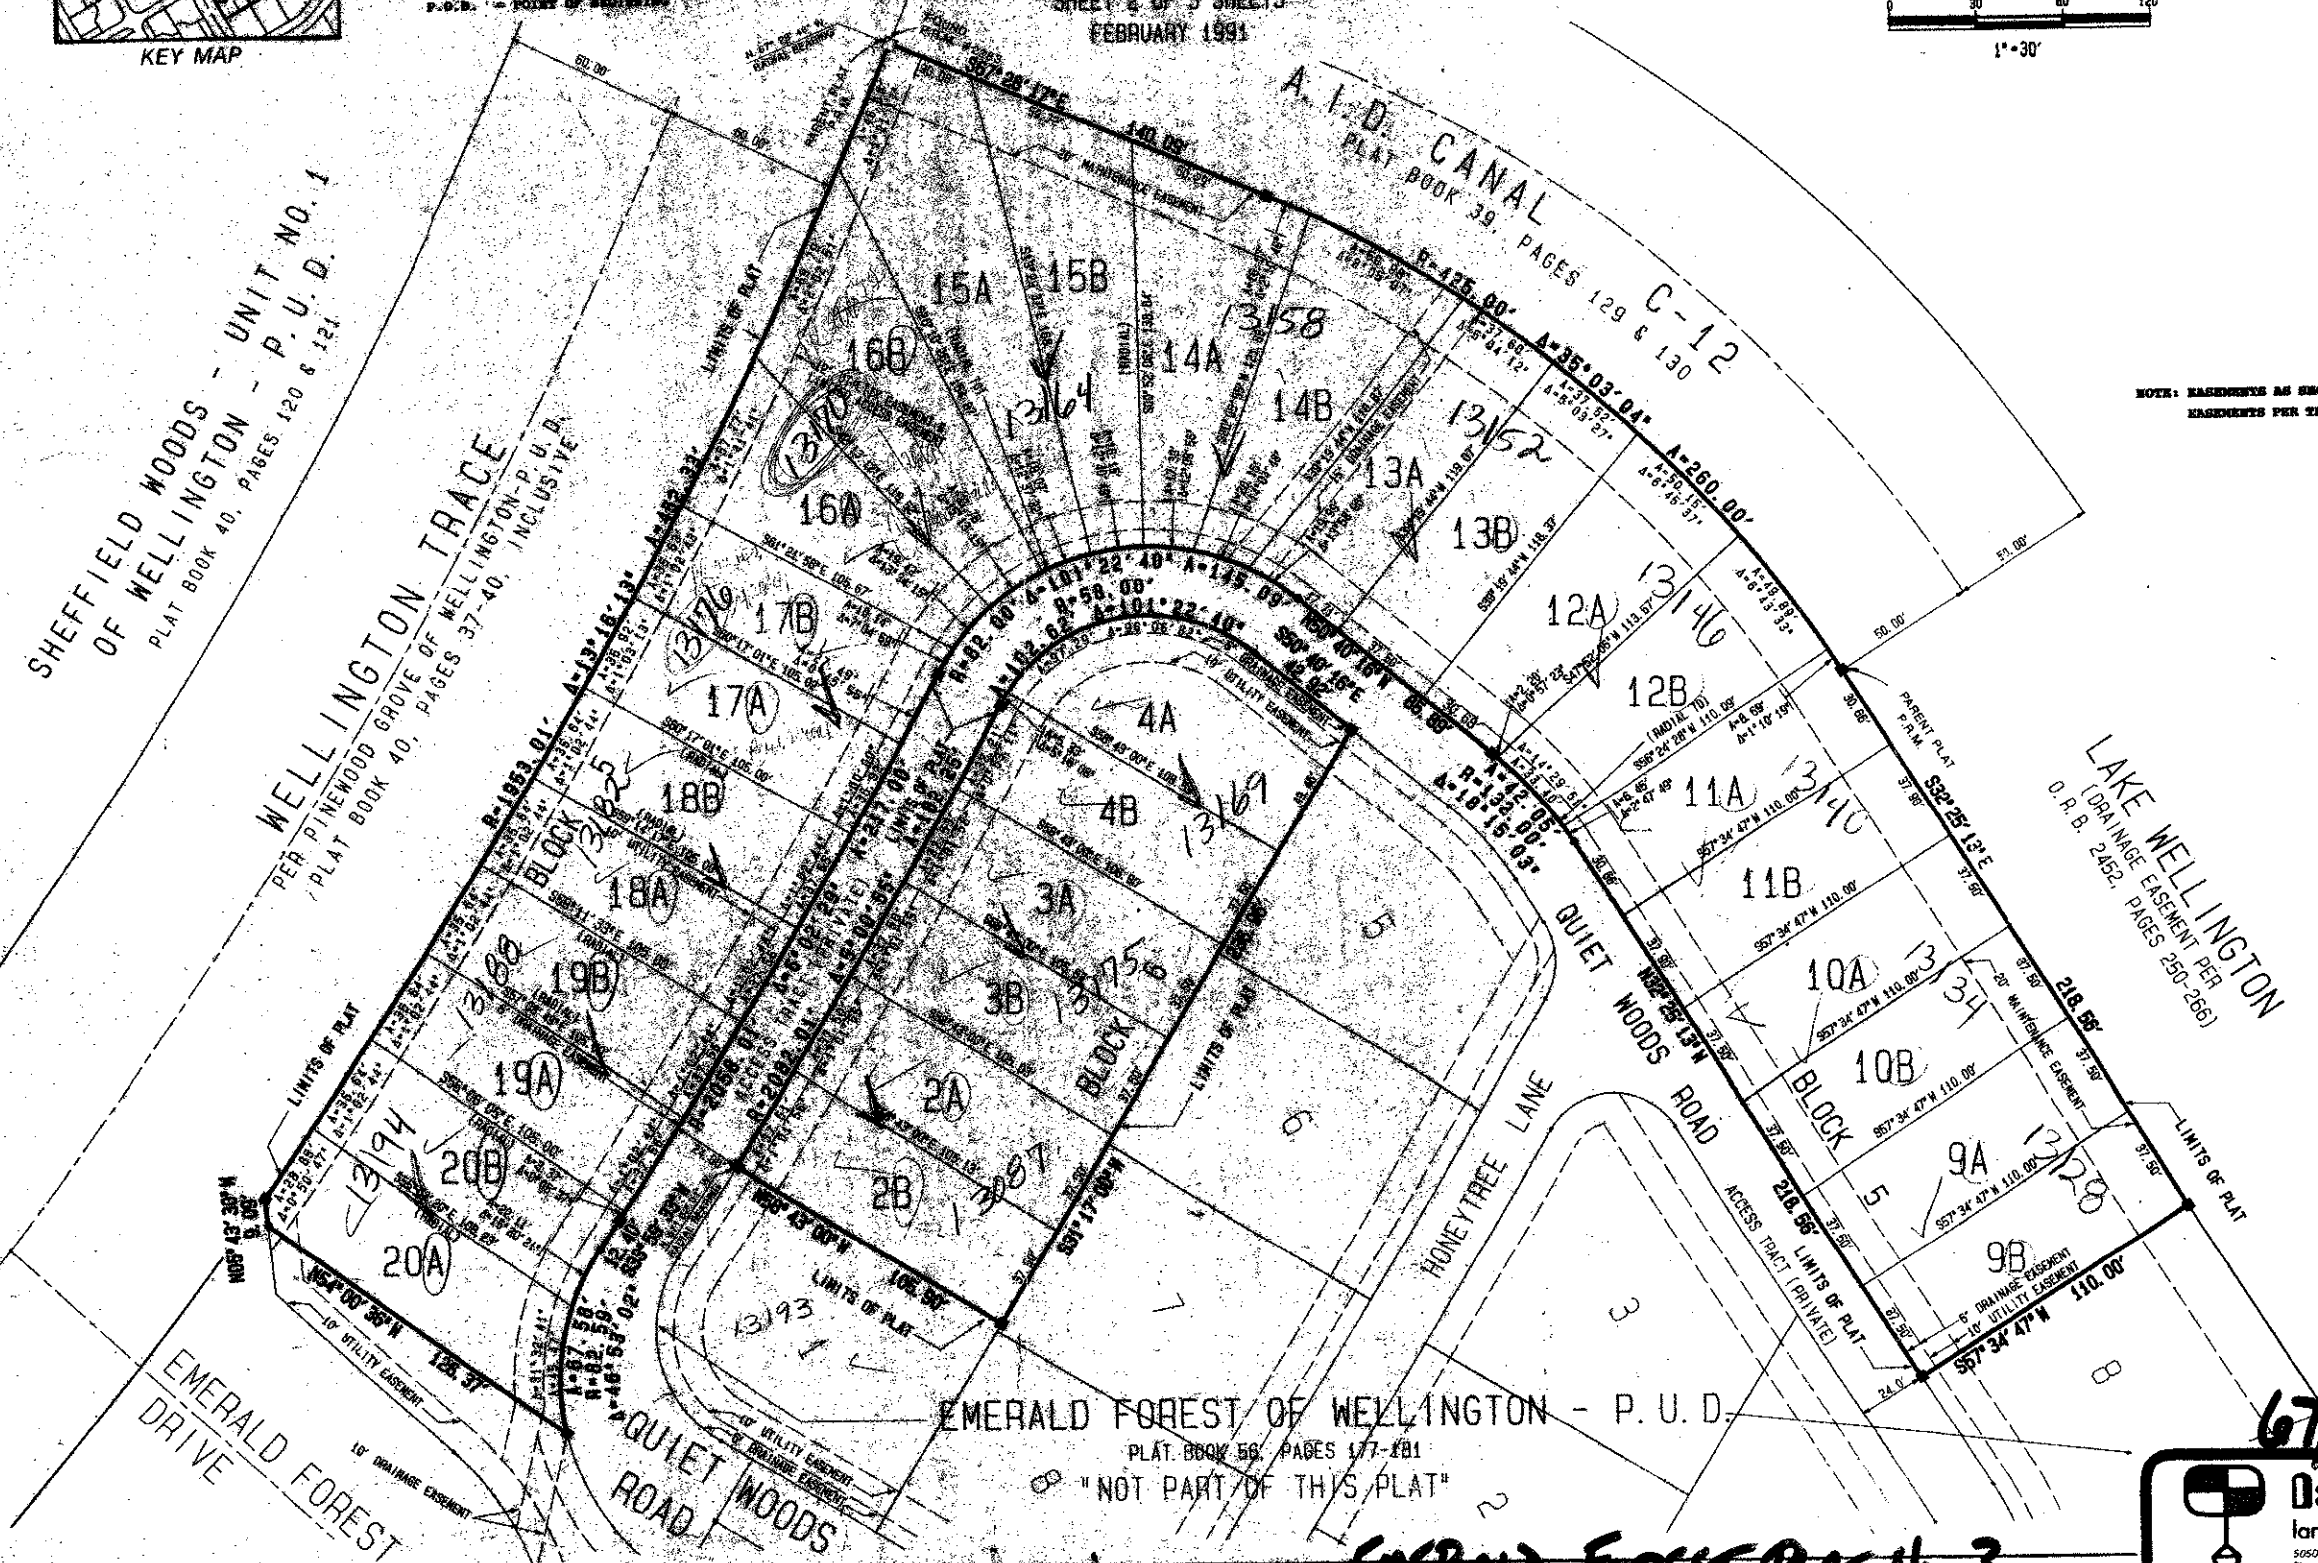

EMERALD FOREST OF WELLINGTON - P. U. D.
PLAT BOOK 56, PAGES 177-181
"NOT PART OF THIS PLAT"

MATCH LINE SHEET 3 OF 3 **EMERALD FOREST PLAT No. 3**

Dailey-Fotony, inc.
land surveyors, planners, engineers
5050 10th Avenue North, Suite 3, Lake Worth, Florida 33462
Phone 407-983-9287

67/170