

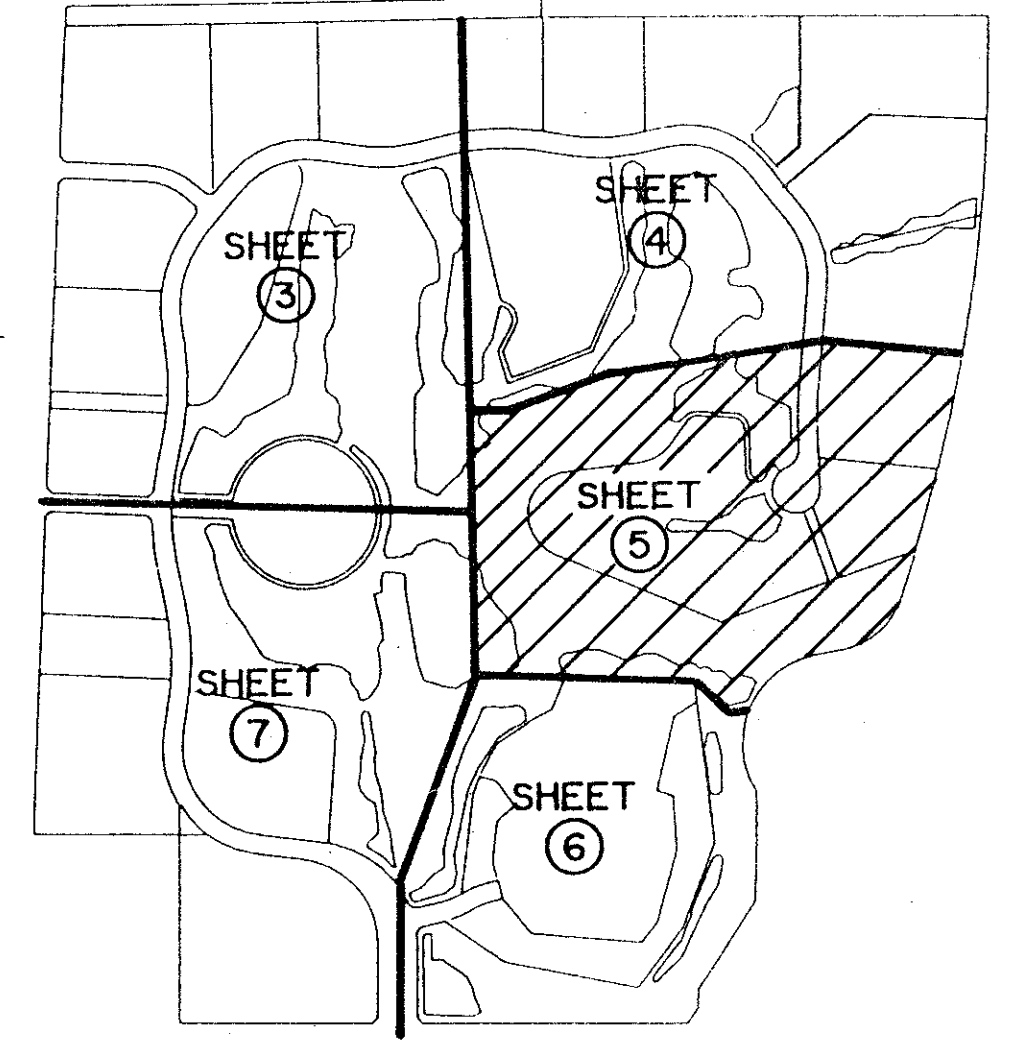
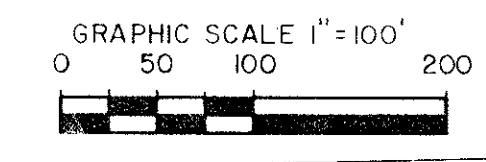


PET. 84-130
MUD. #0001
5/2/2/D

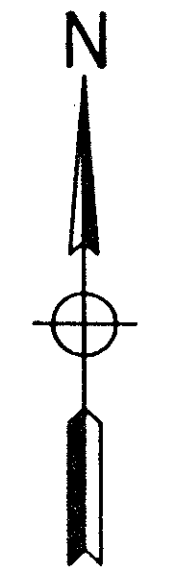

INDEX MAP
N.T.S.

- LEGEND**
- P.O.B. - DENOTES POINT OF BEGINNING
 - RAD. - DENOTES RADIAL
 - B.E. - DENOTES BUFFER EASEMENT
 - U.E. - DENOTES UTILITY EASEMENT
 - L.A.E. - DENOTES LIMITED ACCESS EASEMENT
 - D.E. - DENOTES DRAINAGE EASEMENT
 - W.M.E. - DENOTES WATER MANAGEMENT EASEMENT
 - O.R.B. - DENOTES OFFICIAL RECORD BOOK
 - PG. - DENOTES PAGE
 - R. - DENOTES RADIUS
 - A. - DENOTES ARC LENGTH
 - CB - DENOTES CHORD BEARING
 - Δ - DENOTES CENTRAL ANGLE
 - - DENOTES PERMANENT REFERENCE MONUMENT L.B. 3935
 - - DENOTES PERMANENT CONTROL POINT
 - W.M.A.E. - DENOTES WATER MANAGEMENT ACCESS EASEMENT
 - N.P.B.C.W.C.D. - DENOTES NORTHERN PALM BEACH COUNTY WATER CONTROL DISTRICT

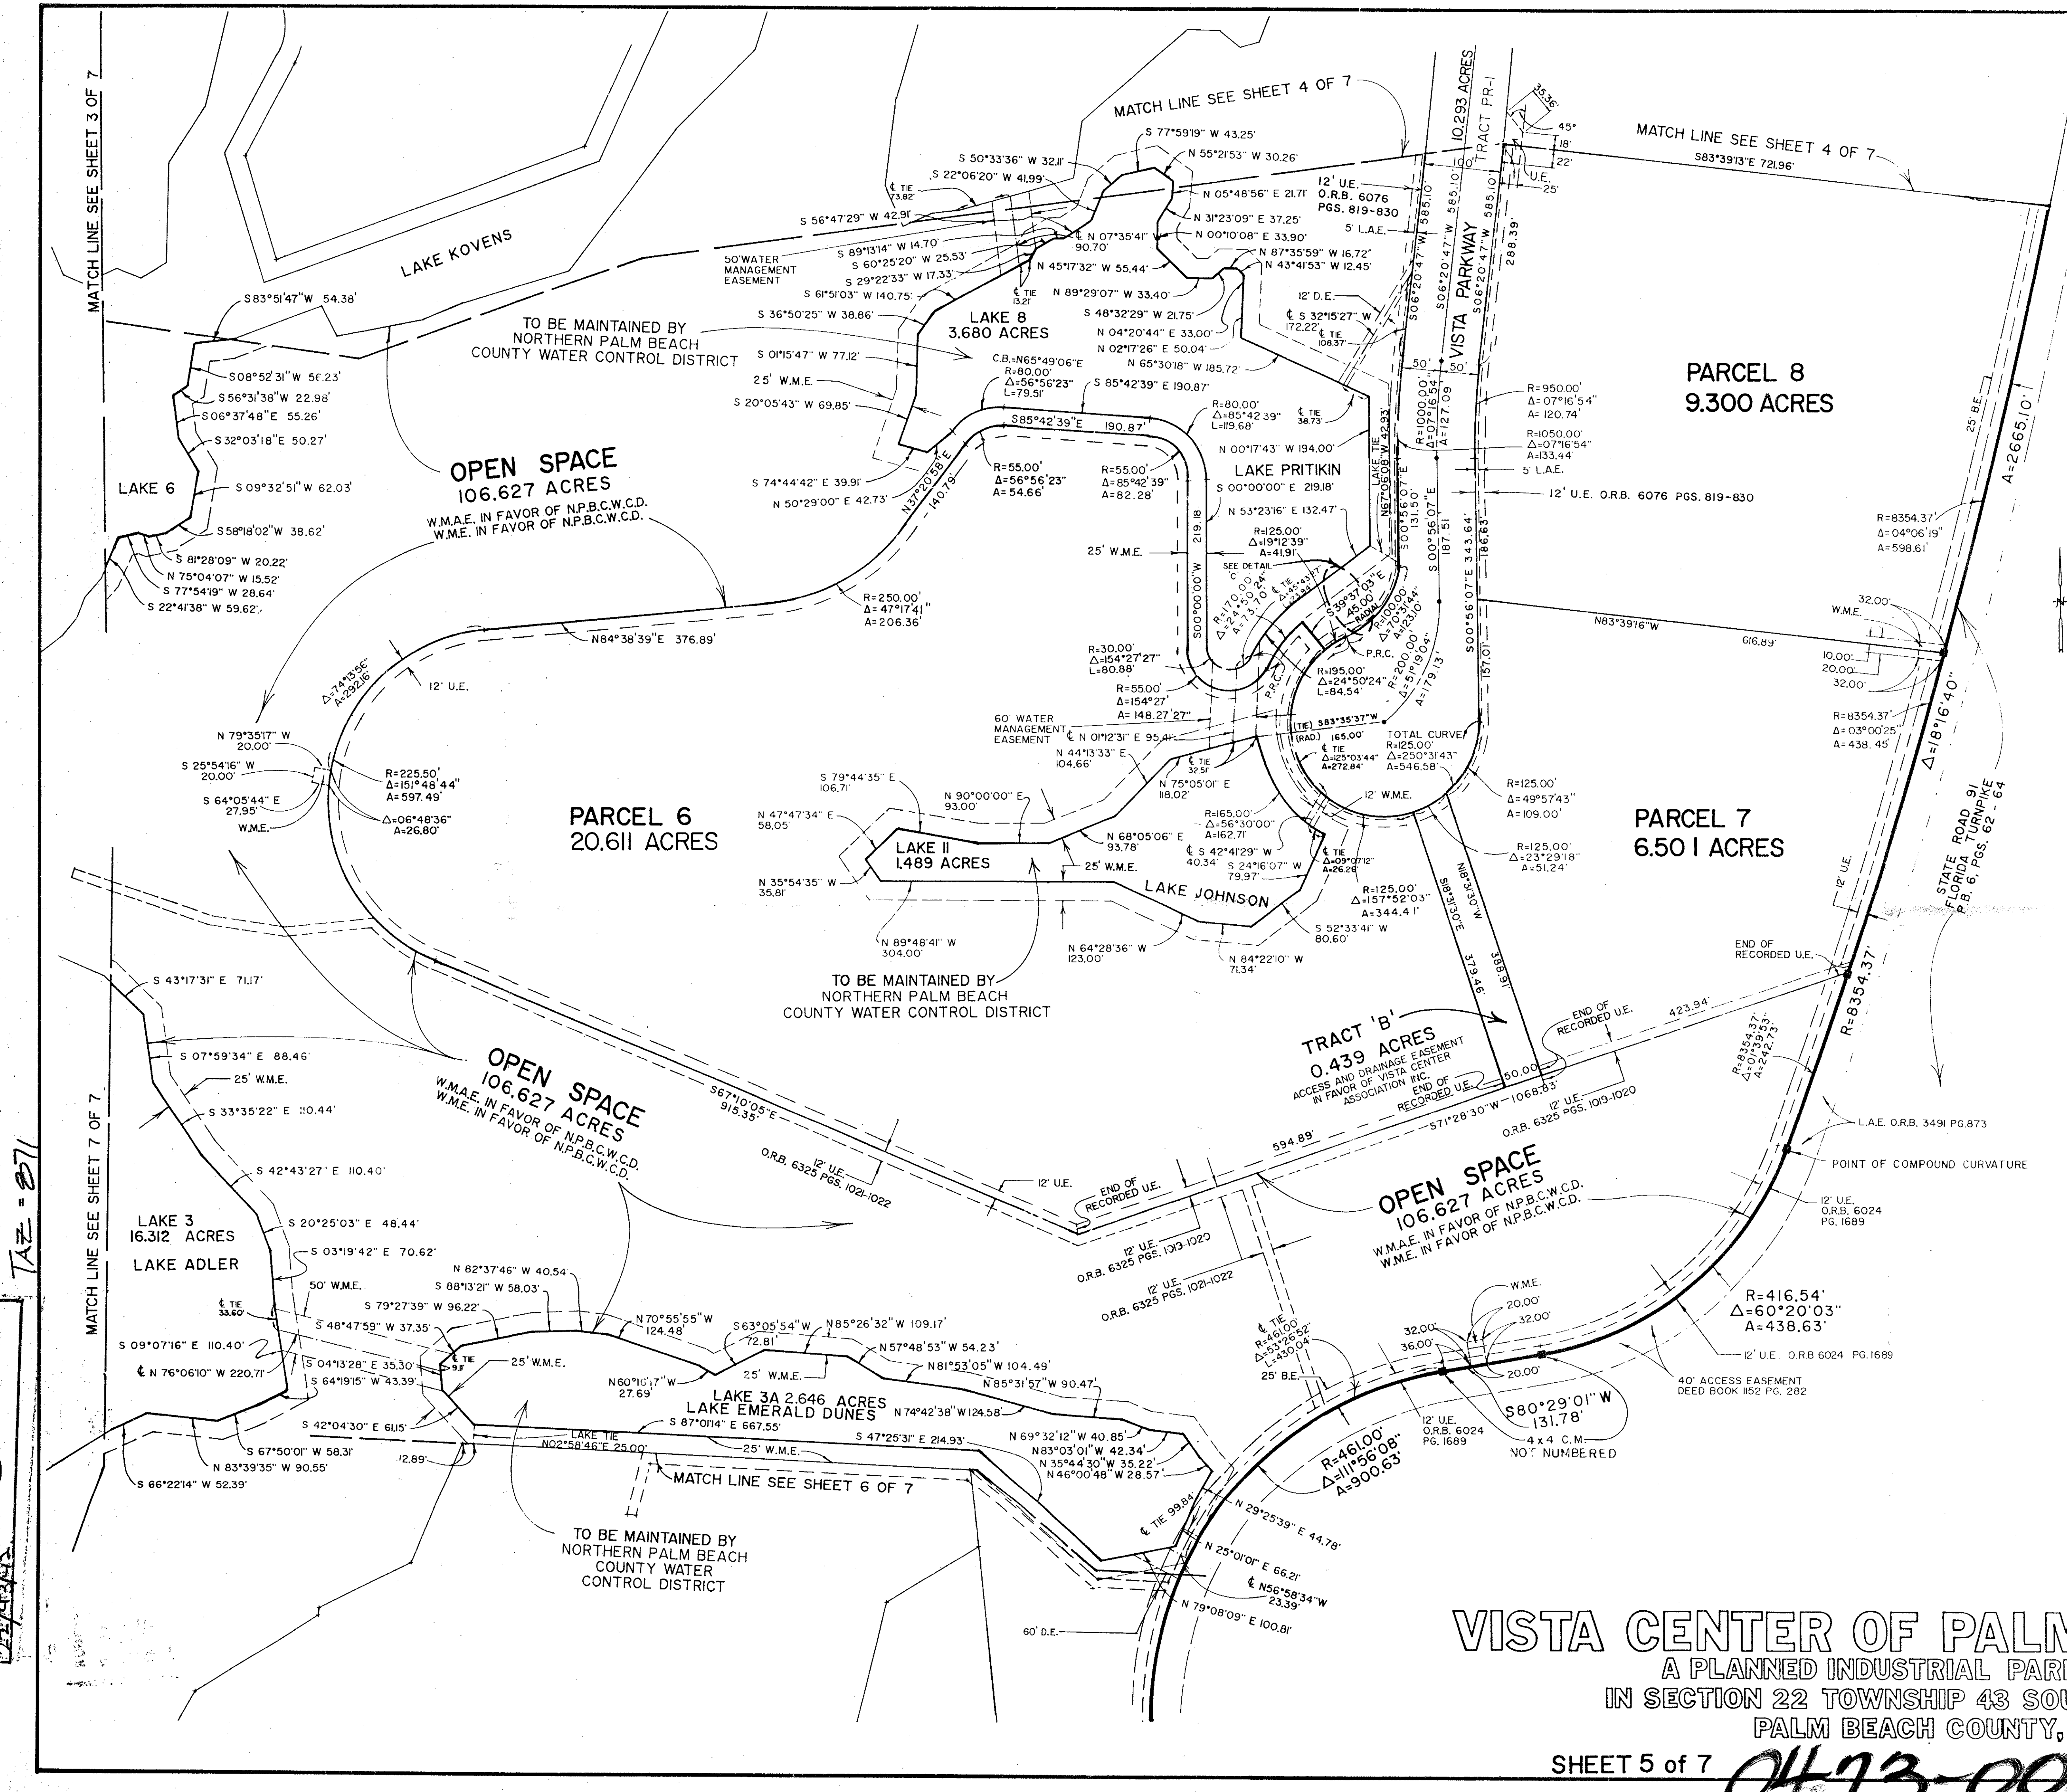

68/132

VISTA CENTER OF PALM BEACH PLAT 3
A PLANNED INDUSTRIAL PARK DEVELOPMENT
IN SECTION 22 TOWNSHIP 43 SOUTH, RANGE 42 EAST,
PALM BEACH COUNTY, FLORIDA

0473-005

Duplicate



SUBDIVISION VISTA CENTER OF PALM BEACH PLAT 3
BOOK 68 PAGE 132
