


SPINNAKER BAY AT LAKE CHARLESTON

62

(A PART OF LAKE CHARLESTON PLANNED UNIT DEVELOPMENT)
BEING A REPLAT OF A PORTION OF LAKE CHARLESTON PLAT NO. 3, AS RECORDED IN PLAT BOOK 62, PAGE 55, PUBLIC RECORDS, PALM BEACH COUNTY, FLORIDA
AND A PORTION OF BLOCK 40, PALM BEACH FARMS COMPANY PLAT NO. 3, AS RECORDED IN PLAT BOOK 2, PAGE 45, PUBLIC RECORDS, PALM BEACH COUNTY, FLORIDA
SECTION 10, TOWNSHIP 45 SOUTH, RANGE 42 EAST, PALM BEACH COUNTY, FLORIDA

*Per. 96-96D
Assoc. #0001
5/2/2/I*

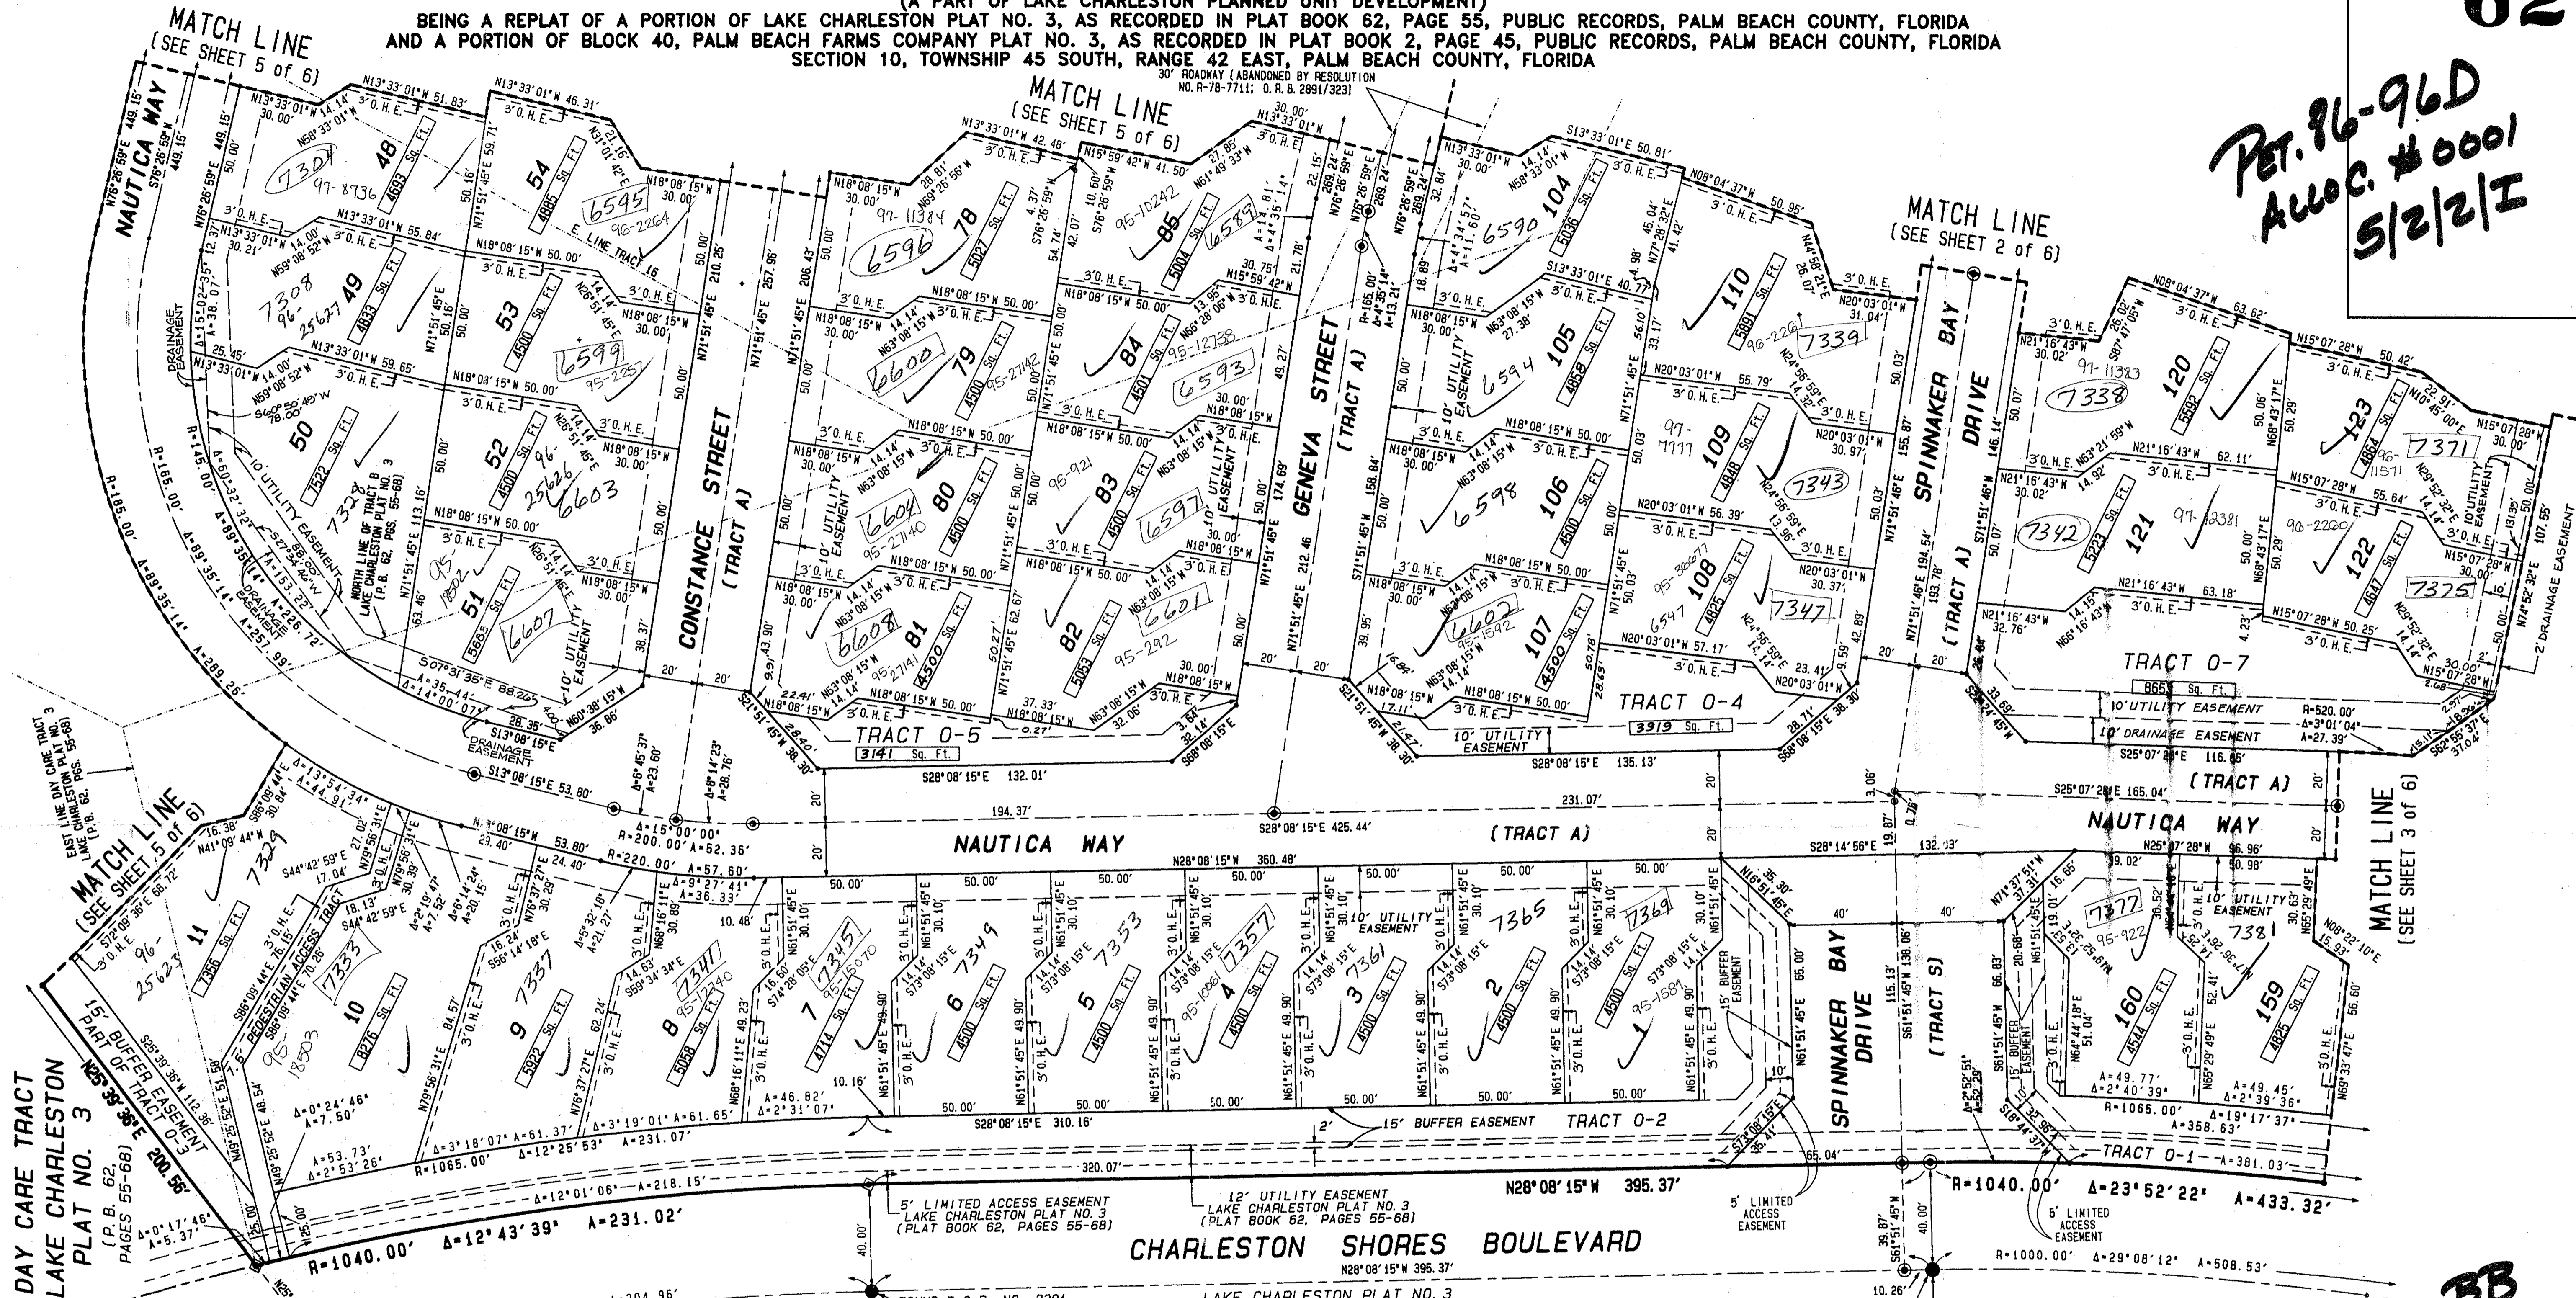


SUBDIVISION: Spinnaker Bay
BOOK: 62
FLOOD ZONE: B
QUAD: 34
SE: 86-96
PUD NAME: Lake Charleston

TAZ-439


POD BB

74/62

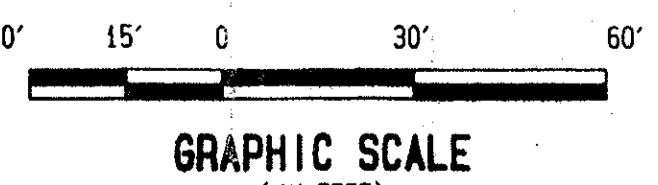

FLOOD PLAIN NOTE:
THE FLOOD PLAIN EASEMENTS, AS SHOWN HEREON, HAVE BEEN DEDICATED TO THE LAKE CHARLESTON MAINTENANCE ASSOCIATION, INC., A FLORIDA NOT-FOR-PROFIT CORPORATION FOR THE TEMPORARY STORAGE OF EXCESS WATER IN TIME OF HEAVY RAINFALL. THE LAND THEREIN AND THEREUNDER BEING THE PERPETUAL MAINTENANCE RESPONSIBILITY OF SAID ASSOCIATION, ITS SUCCESSORS AND ASSIGNS, WITHOUT RECOURSE TO PALM BEACH COUNTY, PER LAKE CHARLESTON PLAT NO. 3 (PLAT BOOK 62, PAGES 55 THROUGH 68).

- SURVEYOR'S NOTES AND LEGEND:
1. BEARINGS SHOWN HEREON ARE BASED ON AND RELATIVE TO THE ASSUMED BEARING OF SOUTH 04°26'54" WEST, ALONG THE EAST LINE OF TRACT B, LAKE CHARLESTON PLAT NO. 3.
 2. IN THOSE INSTANCES WHERE UTILITY/DRAINAGE STRUCTURES ARE CONSTRUCTED IN CONFLICT WITH THE PLATTED PERMANENT CONTROL POINTS (P.C.P.) POSITION, STRADDLERS MONUMENTED AS PERMANENT CONTROL POINTS WILL BE SET TO REFERENCE THE PLATTED P.C.P. POSITION.
 3. C/L DENOTES A CENTERLINE
 4. SQ. FT. DENOTES SQUARE FEET
 5. DENOTES A SET *2424 PERMANENT REFERENCE MONUMENT (P.R.M.)
 6. DENOTES A FOUND PERMANENT REFERENCE MONUMENT (F.R.M.)
 7. DENOTES A SET *2424 PERMANENT CONTROL POINT (P.C.P.)
 8. (R) DENOTES RADIAL LINE
 9. P.C. DENOTES POINT OF CURVATURE
 10. P.R.C. DENOTES POINT OF REVERSE CURVATURE

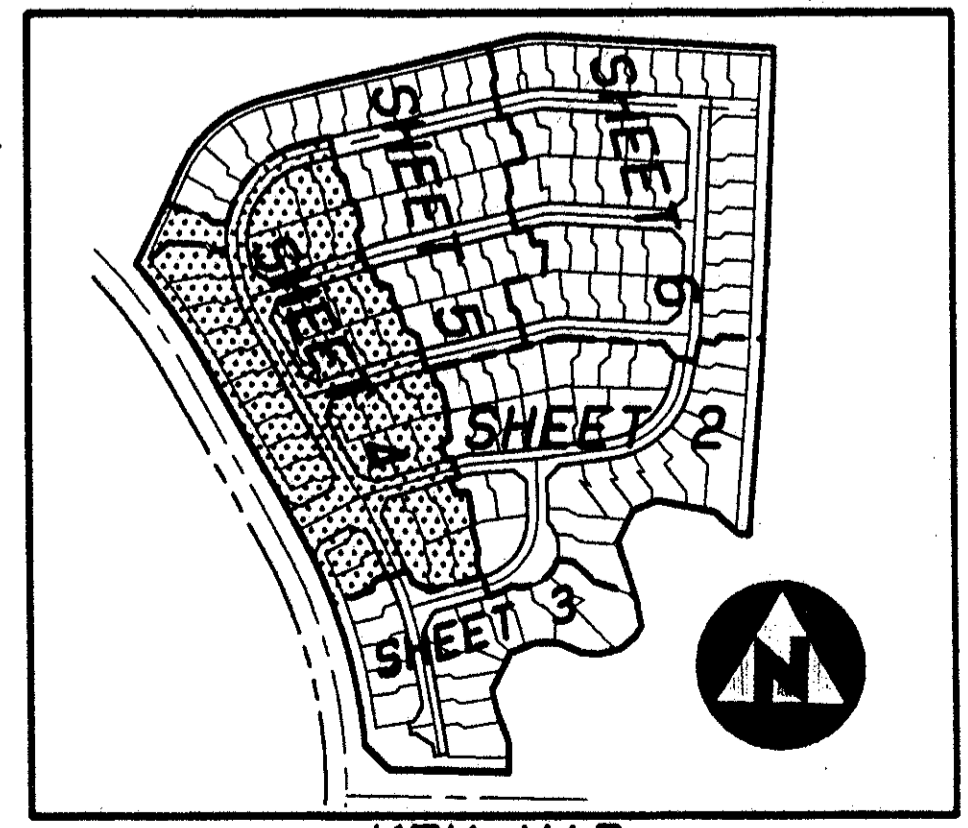

LAKE CHARLESTON PLAT NO. 3
PLAT BOOK 62, PAGE 55

This instrument was prepared by Wm. R. Van Campen, R.L.S., in and for the offices of Bench Mark Land Surveying & Mapping, Inc., 4152 West Blue Heron Boulevard, Suite 121, Riviera Beach, Florida

BENCH MARK
Land Surveying and Mapping, Inc.
4152 West Blue Heron Blvd, Suite 121, Riviera Beach, FL 33404
Tel: (407) 886-0888 Fax: (407) 886-2102

RECORD PLAT
SPINNAKER BAY AT LAKE CHARLESTON

0533-029