


ST. JOAN OF ARC CHURCH



113

BEING A PORTION OF THE NORTHEAST ONE QUARTER
 OF SECTION 30, TOWNSHIP 47 SOUTH, RANGE 43 EAST
 CITY OF BOCA RATON, PALM BEACH COUNTY, FLORIDA
 WALTER A. CORNNELL, INC CONSULTING ENGINEERS & LAND SURVEYORS MAY 1996

SHEET 2 OF 2

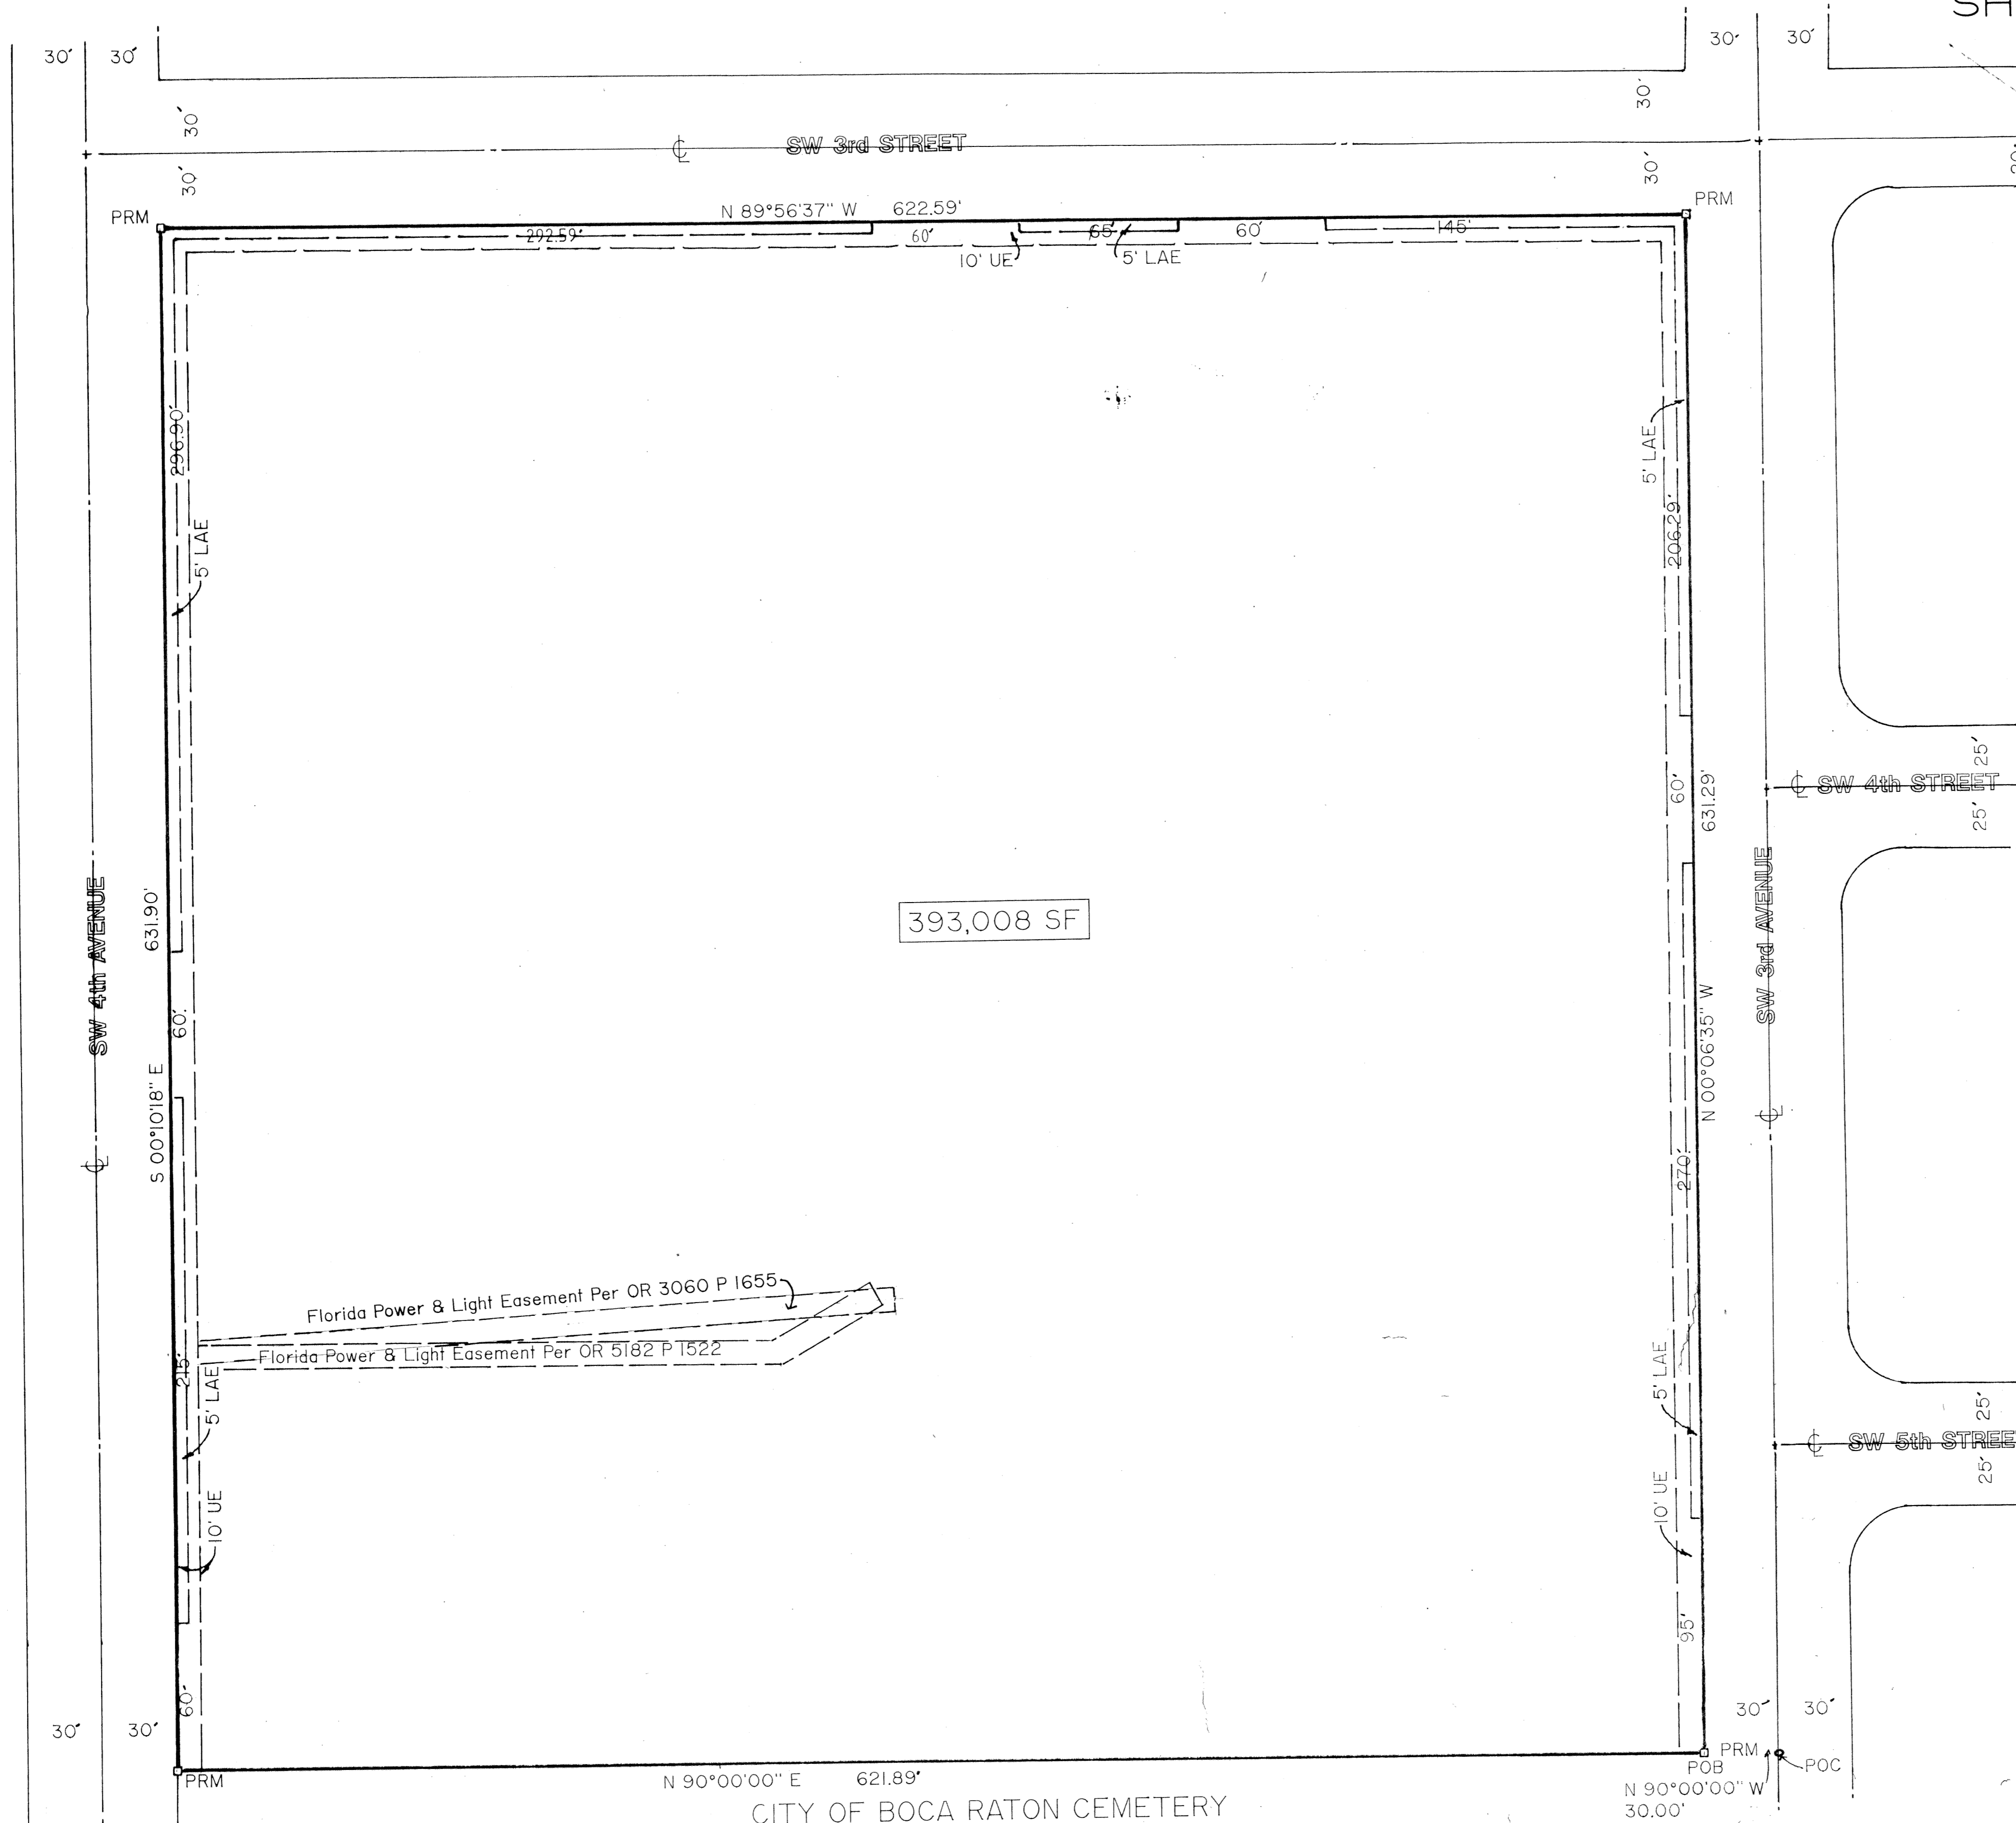

393,008 SF

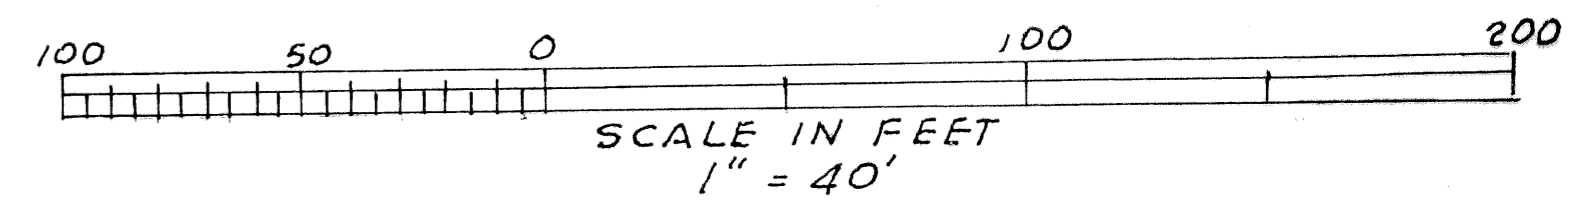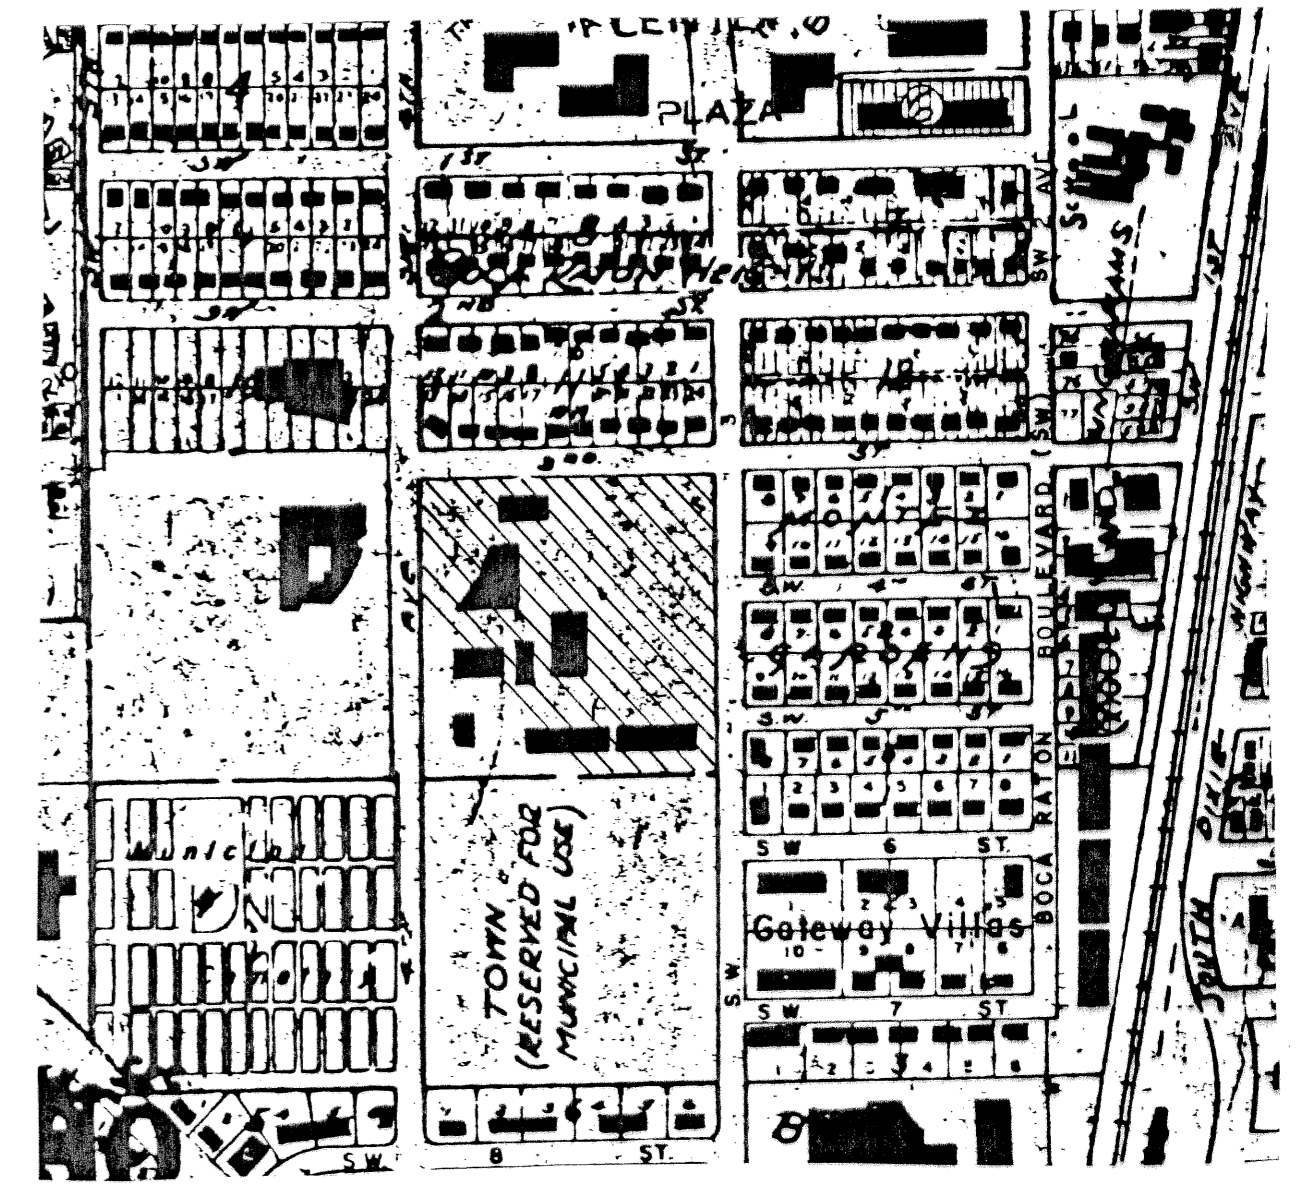

NOTES:

1. Bearings shown hereon are based on assumed datum with the West right-of-way line of Southwest 3rd Street being N 00°06'35" W.
2. The City of Boca Raton is granted the right for emergency and maintenance purposes.
3. PRM denotes Permanent Reference Monument.
4. POC denotes Point of Commence.
5. POB denotes Point of Beginning
6. UE denotes Utility Easement.
7. LAE denotes Limited Access Easement.
8. OR/P denotes Official Record Book/ Page.

All platted utility easements shall provide that such easements shall also be easements for the construction, installation, maintenance, and operation of cable television services; provided, however, no such construction, installation, maintenance and operation of cable television services shall interfere with the facilities and services of an electric, telephone, gas, or other public utility. In the event a cable television company damages the facilities of a public utility, it shall be solely responsible for the damages. This section shall not apply to those private easements granted to or obtained by a particular electric, telephone, gas, or other public utility. Such construction, installation, maintenance, and operation shall comply with the National Electric Safety Code as adopted by the Florida Public Service Commission.

NOTICE:

There may be additional restrictions that are not recorded on this plat that may be found in the public records of this County.

This instrument was prepared by Kelly C. Coletto at the Offices of Walter A. Cornell, Inc., at 22 Southeast 4th Street, Boca Raton, Florida 33432

SUBDIVISION * ST. JOAN OF ARC CHURCH
 BOOK 77 PAGE 113
 FLOOD ZONE - FLOOD MAP -
 QUAD # - ZONING -
 SE ZIP CODE -
 PUD NAME City of Boca Raton

112 637

CITY OF BOCA RATON CEMETERY