

- LEGEND**
- R = RADII
 - C = CENTRAL ANGLE
 - L = ARC LENGTH
 - R/M = RADIUS OF CURVE
 - D = DELTA ANGLE
 - S = SET BACK
 - S/C = SET CURVE
 - F/S = FURNISH CONCRETE MONUMENT
 - F/B = FURNISH BORN POST
 - P/B = POINT OF BEGINNING
 - P/C = POINT OF COMMENCEMENT
 - UT = UTILITY
 - VE = SERVICE
 - BE = BENCH
 - CL = CALCULATED
 - PLS = PROFESSIONAL LAND SURVEYOR
 - PM = PERMANENT REFERENCE MONUMENT
 - PL = PLAT BOOK
 - PA = PAGE
 - CR = CORNER
 - CD = CITY
 - CE = CENTERLINE
 - ED = EDGE OF DRIVE
 - EDP = EDGE OF PAVEMENT
 - EA = EASEMENT
 - LA = LATERAL ACCESS CASHEMENT
 - LS = LATERAL SERVICE CASHEMENT
 - SL = SPURIAL LOT LINE
 - ML = MOUND OR LOT LINE
 - CD = CHORD BEARING DISTANCE
 - FC = FURNISH MAIL AND CAP


CORAL TRACE

A PLAT OF A PORTION OF SECTION 18, TOWNSHIP 46 SOUTH, RANGE 43 EAST
CITY OF DELRAY BEACH
PALM BEACH COUNTY, FLORIDA

JANUARY 3RD, 1997
SHEET 4 OF 5

Z - SCALE 1" = 50'

HIGH POINT OF DELRAY - CONDO. ASSOC.
SECTION III (C.R. BOOK 2024 PAGE 601)

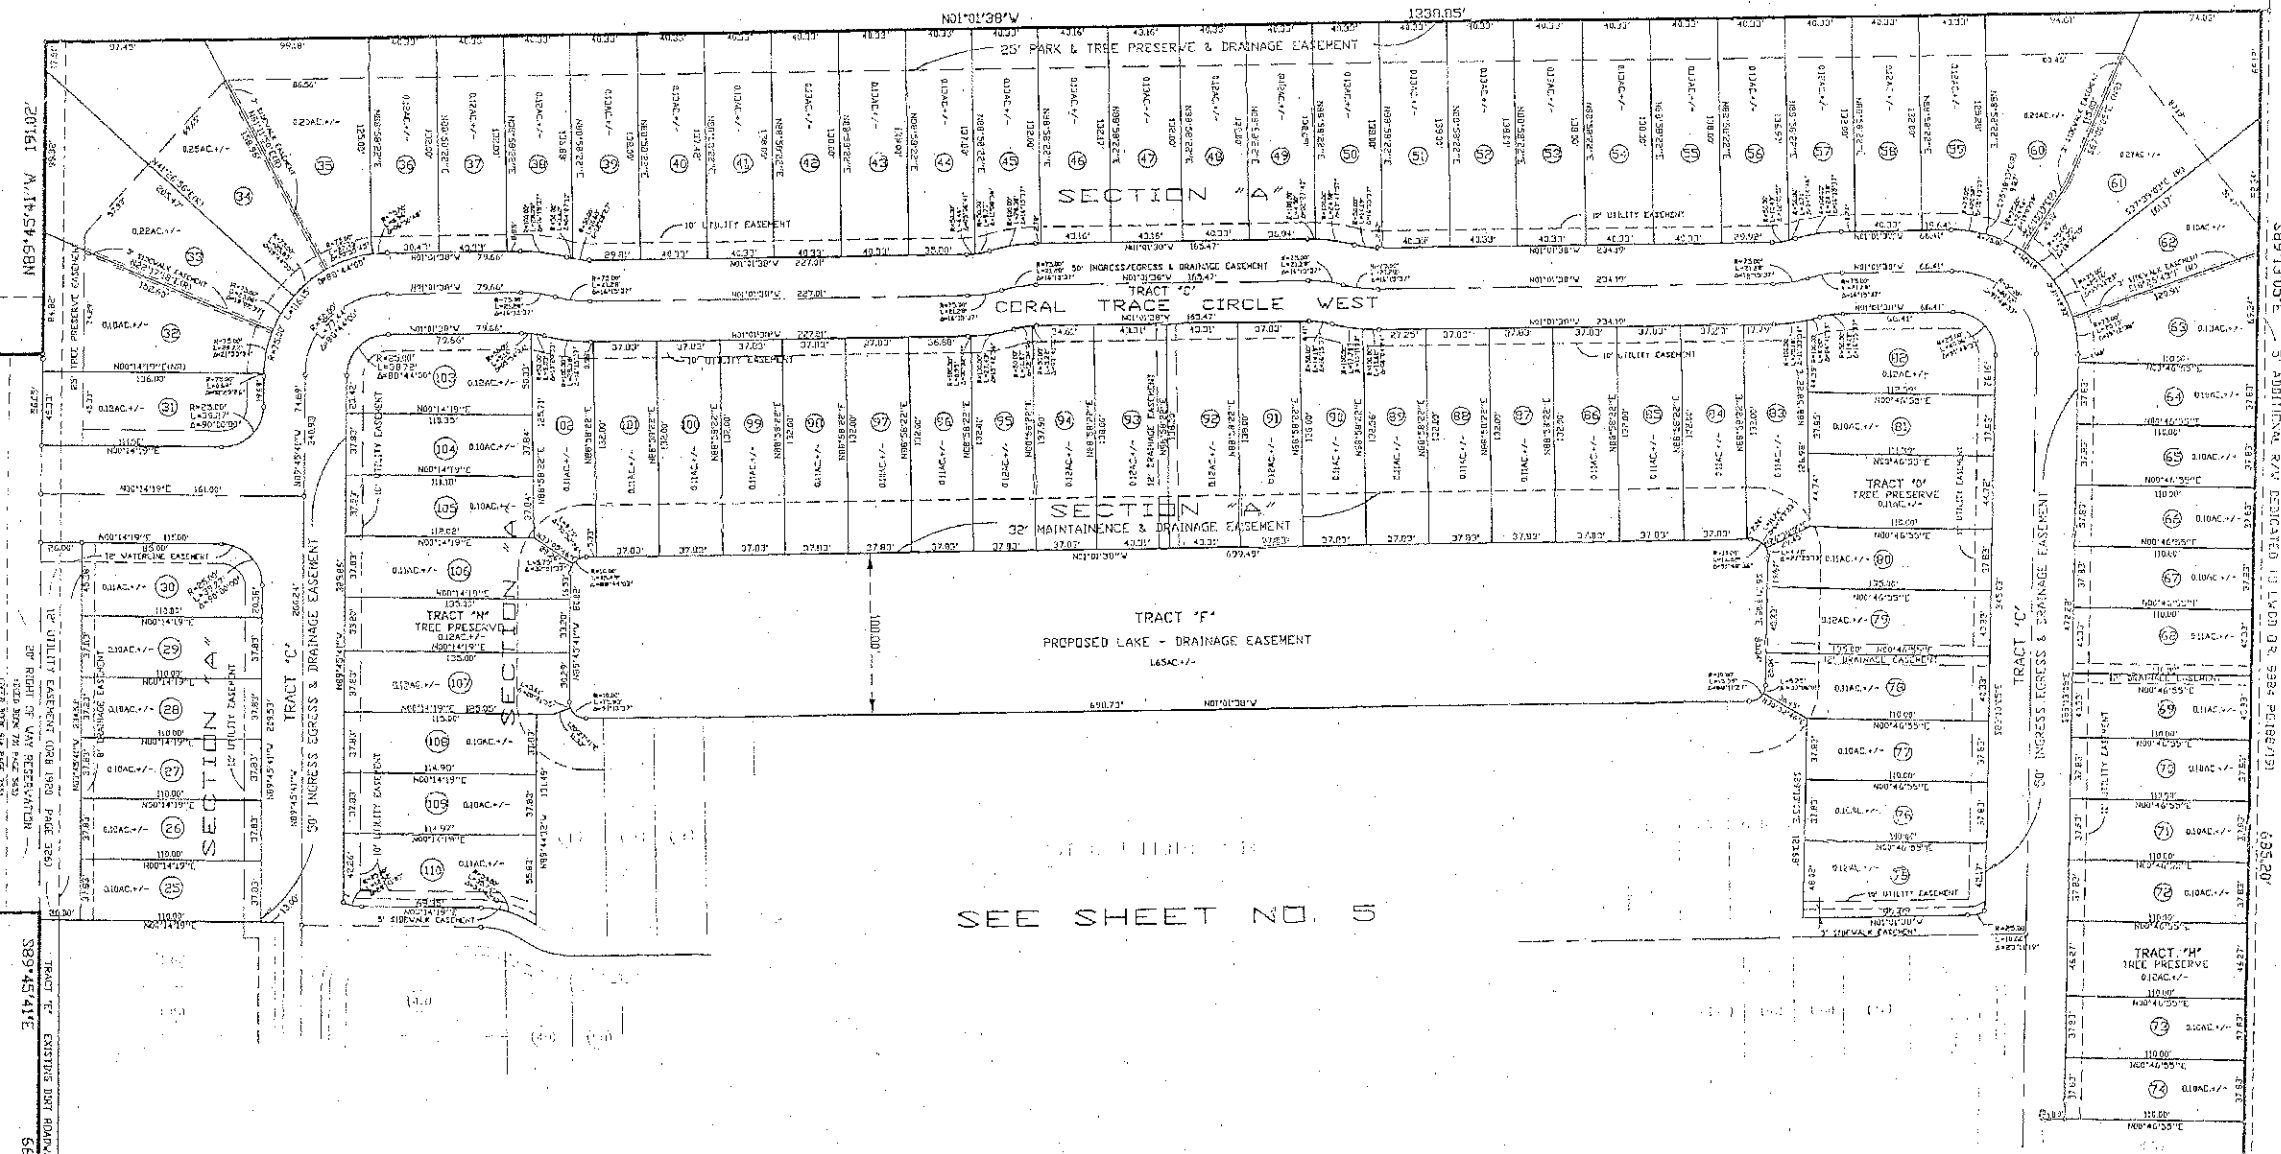

SEE SHEET NO. 3

SEE SHEET NO. 5

LATERAL CANAL NO. L-32

CITY OF DELRAY BEACH
(C.R. BOOK 3513 PAGE 1679)

(C.R. BOOK 3514 PAGE 1152)

PREPARED BY
Ralph D. Benzig & Associates, Inc
Consulting Engineers, Planners, Surveyors
6100 Boulevard of Champions
North Lauderdale, Florida 33068
(954) 969-5100
FAX (954) 969-9688

SHEET 4 OF 5