


CURVE TABLE

CURVE	RADIUS	LENGTH	TANGENT	CHORD	BEARING	DELTA
C1	25.00'	40.68'	26.45'	36.34'	N10°10'49"W	93°13'55"
C2	25.00'	37.86'	23.63'	34.35'	N79°49'12"E	86°46'25"
C3	85.00'	41.37'	21.10'	40.97'	S50°22'38"W	27°53'18"
C4	85.00'	54.15'	28.03'	53.23'	S82°34'13"W	36°23'52"
C5	85.00'	35.48'	18.00'	35.22'	N67°13'27"W	23°54'47"
C6	85.00'	18.08'	9.08'	18.05'	N49°10'20"W	12°11'25"
C7	85.00'	42.87'	21.90'	42.42'	N28°37'45"W	28°53'48"
C8	85.00'	44.43'	22.68'	43.83'	N09°45'40"E	29°53'06"
C9	85.00'	30.75'	15.55'	30.59'	N26°04'06"E	20°43'47"
C10	25.00'	40.68'	26.45'	36.34'	S10°10'49"E	93°13'55"
C11	25.00'	54.40'	27.69'	44.28'	N60°52'18"E	124°40'15"
C12	25.00'	23.48'	12.68'	22.62'	S28°21'57"E	53°48'12"
C13	15.00'	17.64'	10.00'	16.64'	N88°57'27"W	67°22'48"
C14	50.00'	49.03'	26.69'	47.09'	N85°26'52"E	56°10'48"
C15	50.00'	56.43'	31.65'	53.49'	S34°08'02"E	64°40'05"
C16	50.00'	110.42'	99.27'	89.31'	S61°27'59"W	126°31'56"
C17	85.00'	136.04'	87.56'	121.98'	S09°25'02"E	91°42'02"
C18	50.00'	88.03'	56.66'	76.93'	S09°25'02"E	91°42'02"
C19	25.00'	40.01'	25.75'	35.85'	S09°25'02"E	91°42'02"
C20	25.00'	38.53'	24.27'	34.83'	N80°34'58"E	88°17'58"
C21	50.00'	84.76'	53.39'	76.62'	N80°34'58"E	88°17'58"
C22	85.00'	130.99'	82.51'	118.41'	S80°34'58"W	88°17'58"
C23	25.00'	40.68'	26.45'	36.34'	S10°10'49"E	93°13'55"
C24	25.00'	37.86'	23.63'	34.35'	N79°49'12"E	86°46'25"
C25	25.00'	37.86'	23.63'	34.35'	S79°49'12"W	86°46'25"
C26	25.00'	40.68'	26.45'	36.34'	S10°10'49"E	93°13'55"
C27	25.00'	39.27'	25.00'	35.36'	N78°12'24"E	90°00'00"
C28	25.00'	39.27'	25.00'	35.36'	N11°47'36"W	90°00'00"
C29	25.00'	39.27'	25.00'	35.36'	S78°12'24"W	90°00'00"
C30	25.00'	39.27'	25.00'	35.36'	N11°47'36"W	90°00'00"
C31	15.00'	13.62'	7.32'	13.16'	S30°46'57"E	52°01'18"
C32	50.00'	51.74'	28.45'	49.46'	S34°24'50"E	58°17'30"
C33	50.00'	50.51'	27.65'	48.39'	N87°00'14"E	97°52'49"
C34	50.00'	51.95'	28.59'	49.64'	N28°17'59"E	59°31'40"
C35	50.00'	62.90'	36.38'	58.83'	N37°30'15"W	72°04'47"
C36	50.00'	18.87'	10.81'	17.65'	N37°30'15"W	72°04'47"
C37	25.00'	54.40'	27.69'	44.28'	N60°52'18"E	124°40'15"
C38	50.00'	119.68'	104.92'	97.42'	N60°52'18"E	124°40'15"
C39	50.00'	63.95'	36.14'	60.41'	N89°53'53"E	66°37'02"
C40	50.00'	55.73'	30.52'	53.37'	N27°33'44"E	58°03'13"
C41	25.00'	40.68'	26.45'	36.34'	S10°10'49"E	93°13'55"
C42	25.00'	37.86'	23.63'	34.35'	S79°49'12"W	86°46'25"
C43	25.00'	17.26'	8.72'	17.17'	S64°40'58"E	19°48'43"
C44	50.00'	93.22'	67.35'	80.29'	N50°01'05"E	105°49'11"
C45	50.00'	115.07'	111.95'	91.31'	N69°19'27"W	131°51'53"
C46	25.00'	24.14'	13.11'	23.21'	S29°07'43"E	59°19'45"
C47	25.00'	40.68'	26.45'	36.34'	N10°10'49"W	93°13'55"
C48	25.00'	37.86'	23.63'	34.35'	N79°49'12"E	86°46'25"
C49	50.00'	215.88'	75.00'	83.21'	S01°02'33"W	247°22'48"
C50	50.00'	51.65'	27.91'	49.77'	S28°21'57"E	53°48'12"
C51	50.00'	225.55'	61.24'	77.46'	S08°01'29"E	259°27'47"
C52	50.00'	217.09'	73.06'	82.52'	S50°50'32"W	248°46'21"

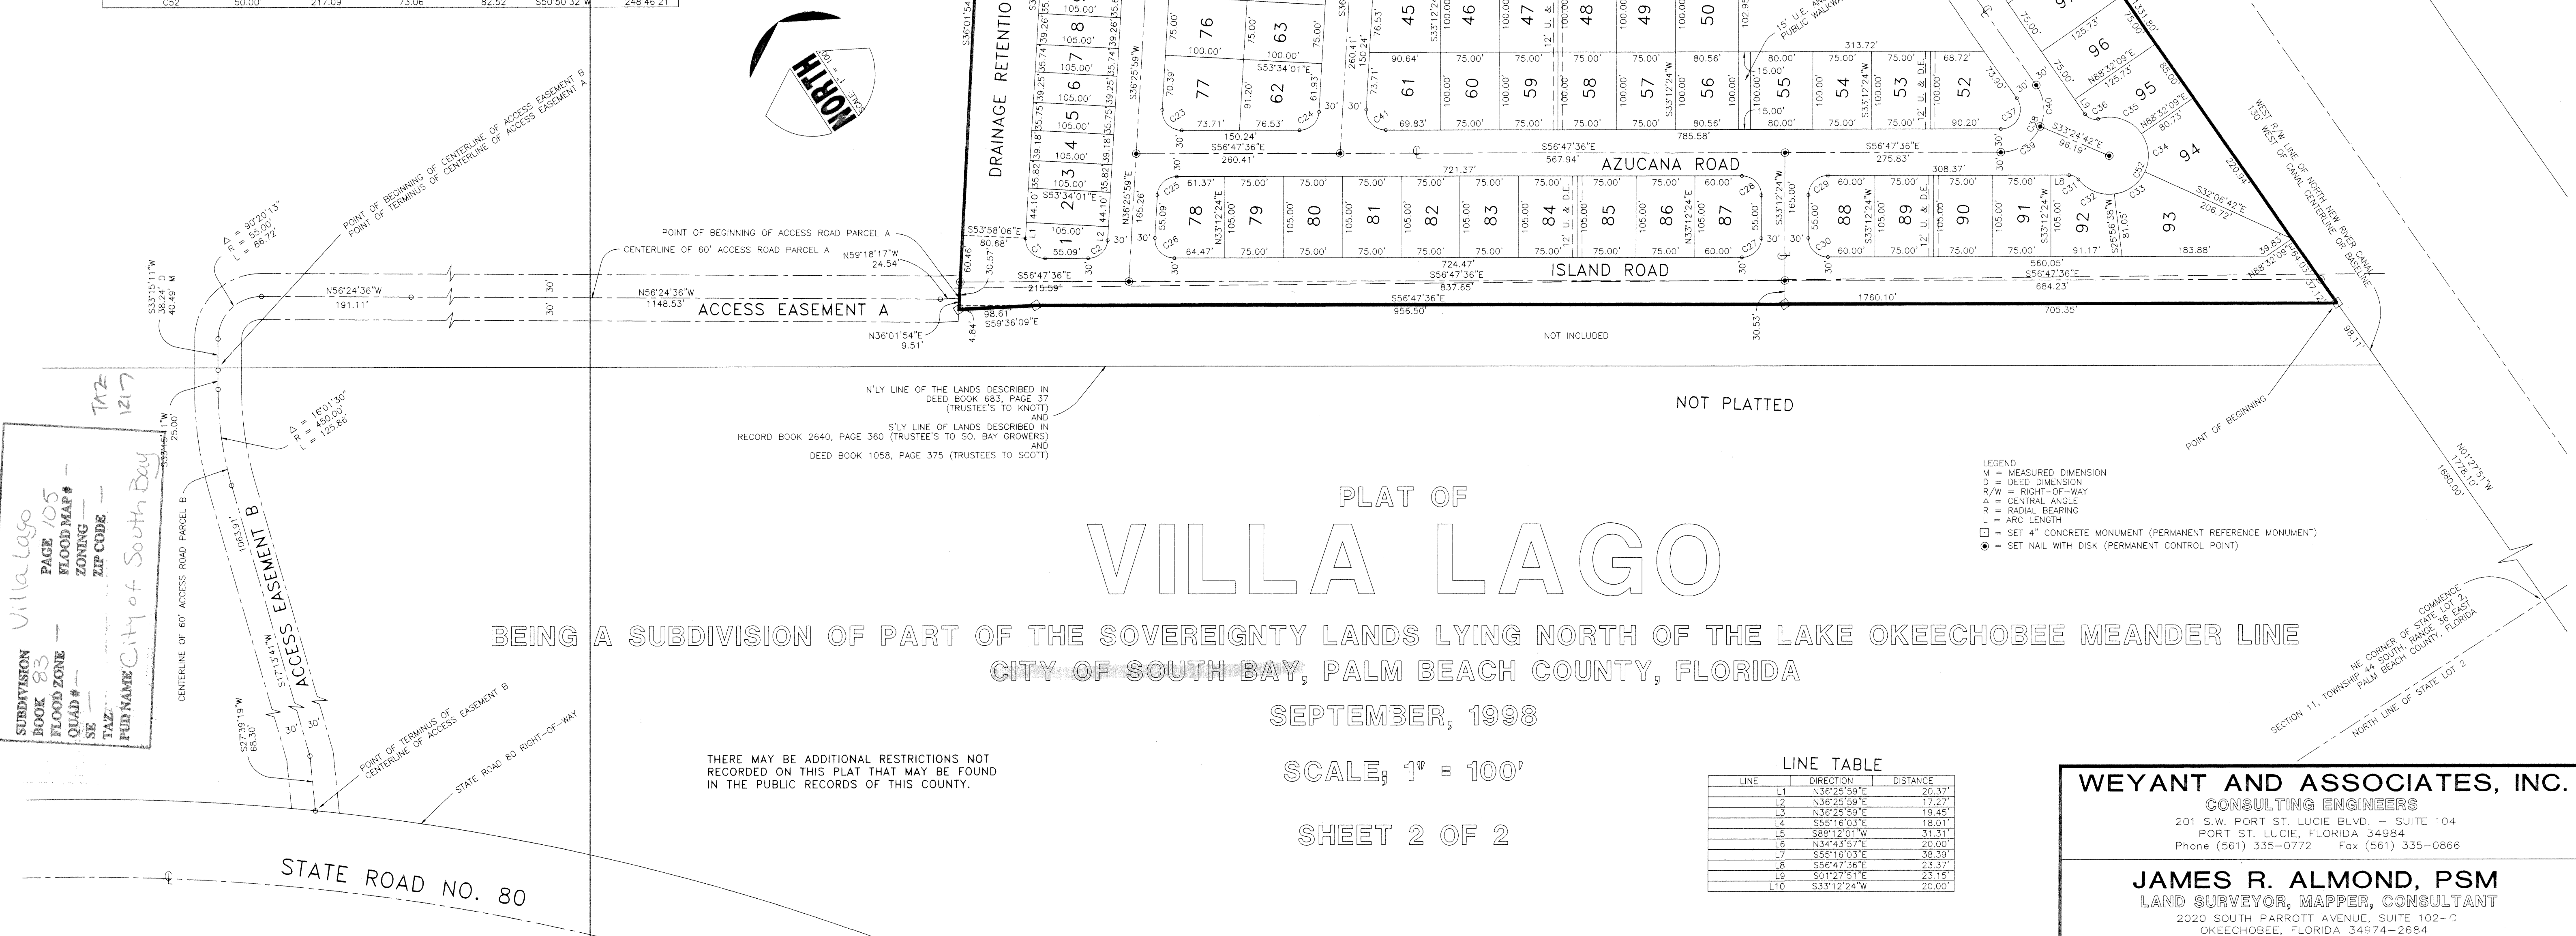

PLAT OF VILLA LAGO

BEING A SUBDIVISION OF PART OF THE SOVEREIGNTY LANDS LYING NORTH OF THE LAKE OKEECHOBEE MEANDER LINE CITY OF SOUTH BAY, PALM BEACH COUNTY, FLORIDA

SEPTEMBER, 1998

SCALE: 1" = 100'

SHEET 2 OF 2

LINE TABLE

LINE	DIRECTION	DISTANCE
L1	N36°25'59"E	20.37'
L2	N36°25'59"E	17.27'
L3	N36°25'59"E	19.45'
L4	S55°16'03"E	18.01'
L5	S88°12'01"W	31.31'
L6	N34°43'57"E	20.00'
L7	S55°16'03"E	36.39'
L8	S56°47'36"E	23.37'
L9	S01°29'51"E	23.15'
L10	S33°12'24"W	20.00'

- LEGEND
- M = MEASURED DIMENSION
 - D = DEED DIMENSION
 - R/W = RIGHT-OF-WAY
 - A = CENTRAL ANGLE
 - R = RADIAL BEARING
 - L = ARC LENGTH
 - = SET 4" CONCRETE MONUMENT (PERMANENT REFERENCE MONUMENT)
 - = SET NAIL WITH DISK (PERMANENT CONTROL POINT)

WEYANT AND ASSOCIATES, INC.
 CONSULTING ENGINEERS
 201 S.W. PORT ST. LUCIE BLVD. - SUITE 104
 PORT ST. LUCIE, FLORIDA 34984
 Phone (561) 335-0772 Fax (561) 335-0866

JAMES R. ALMOND, PSM
 LAND SURVEYOR, MAPPER, CONSULTANT
 2020 SOUTH PARROTT AVENUE, SUITE 102-C
 OKEECHOBEE, FLORIDA 34974-2684
 Phone (941) 467-5700 Fax (941) 467-6121

THERE MAY BE ADDITIONAL RESTRICTIONS NOT RECORDED ON THIS PLAT THAT MAY BE FOUND IN THE PUBLIC RECORDS OF THIS COUNTY.

SUBDIVISION: Villa Lago
 BOOK: 83
 FLOOD ZONE: FLOOD MAP # -
 ZONING: -
 SE: -
 TAZ: City of South Bay
 ZIP CODE: -
 FUR NAME: -

STATE ROAD NO. 80