
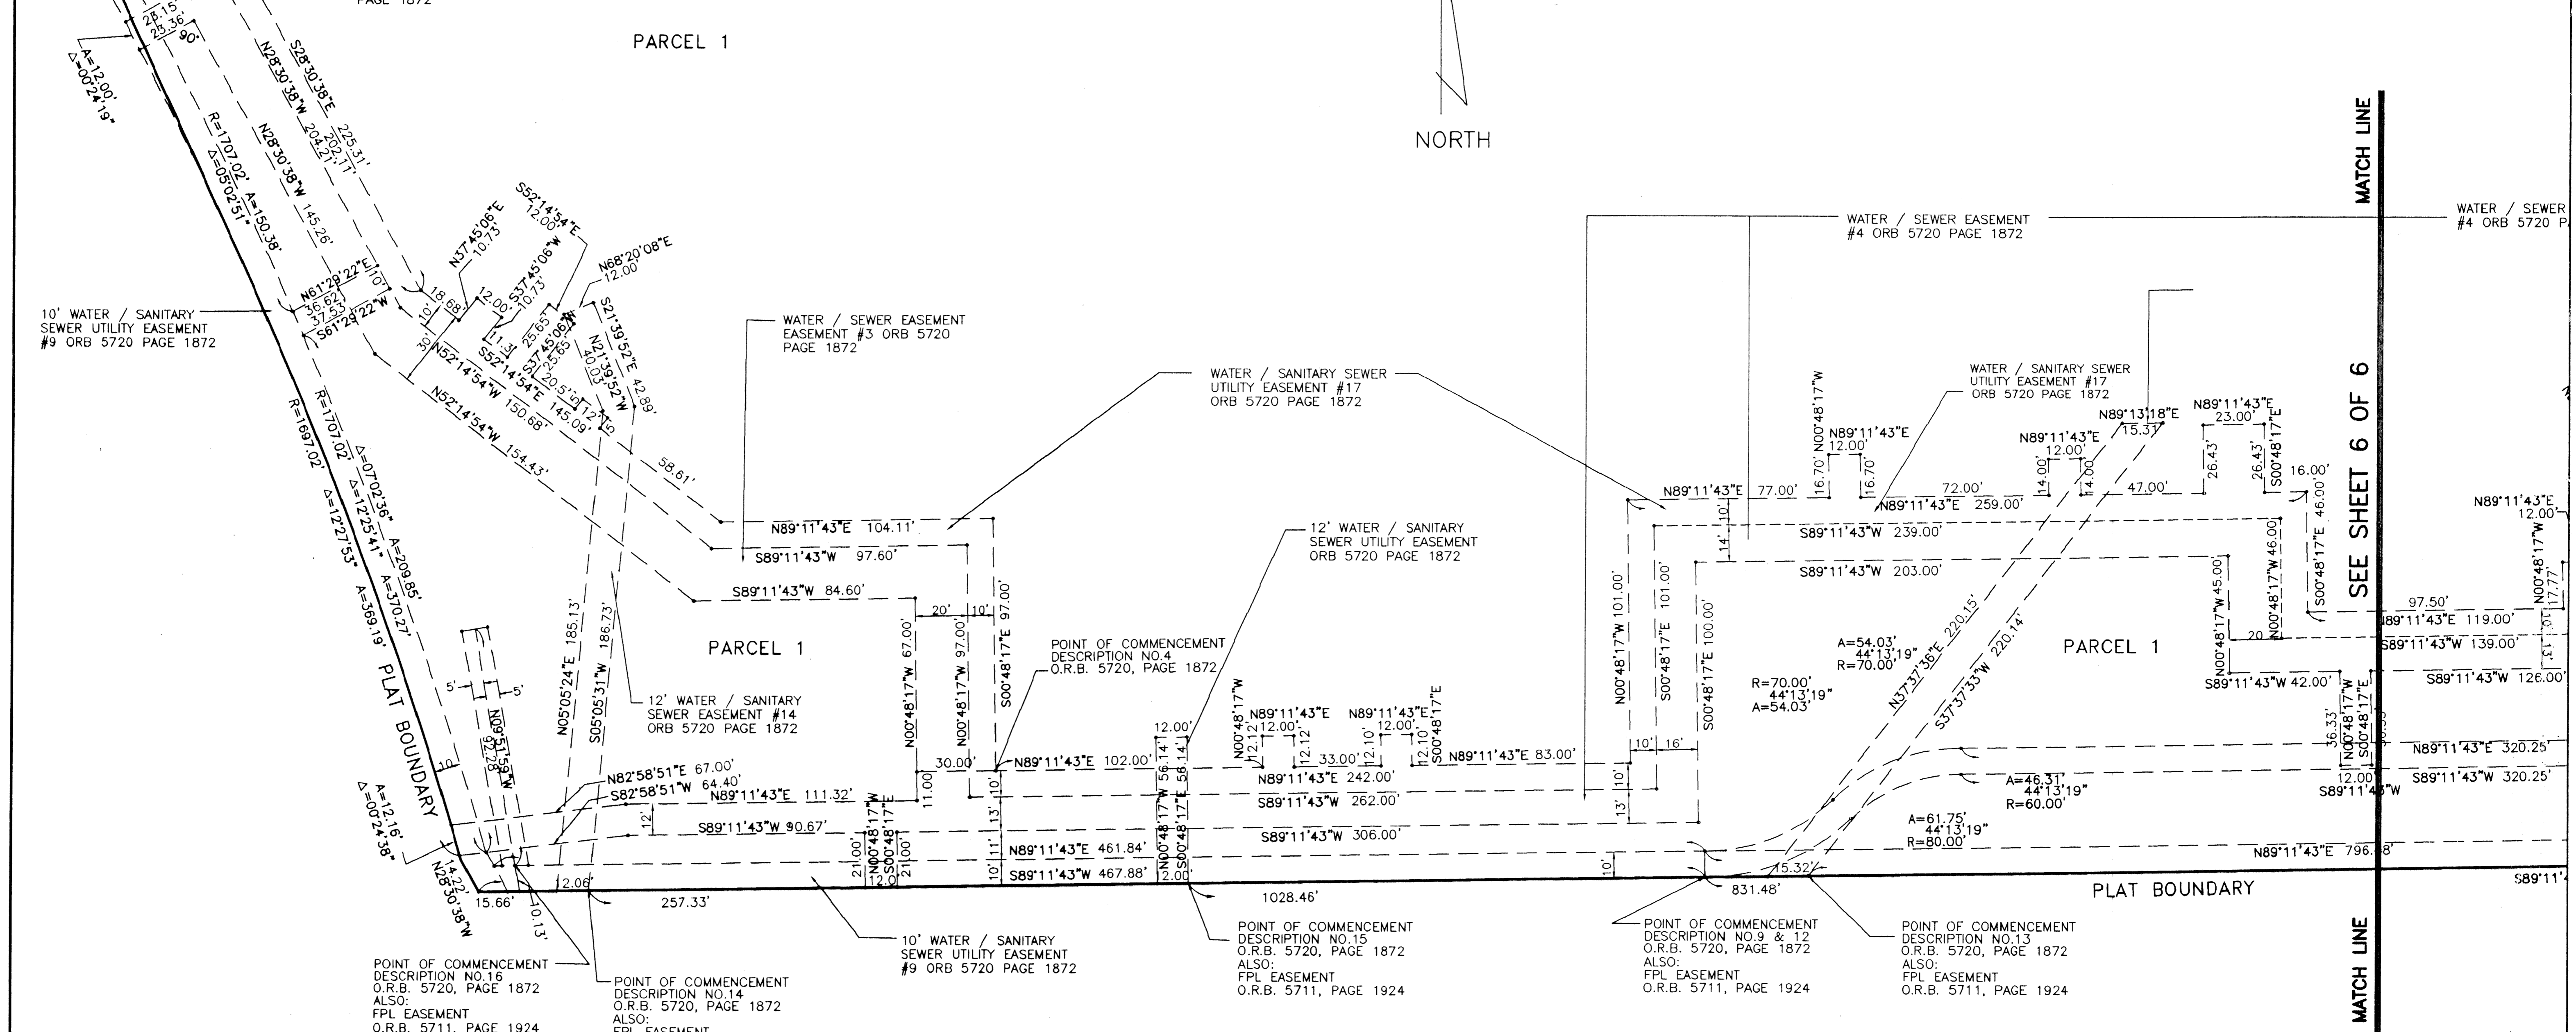
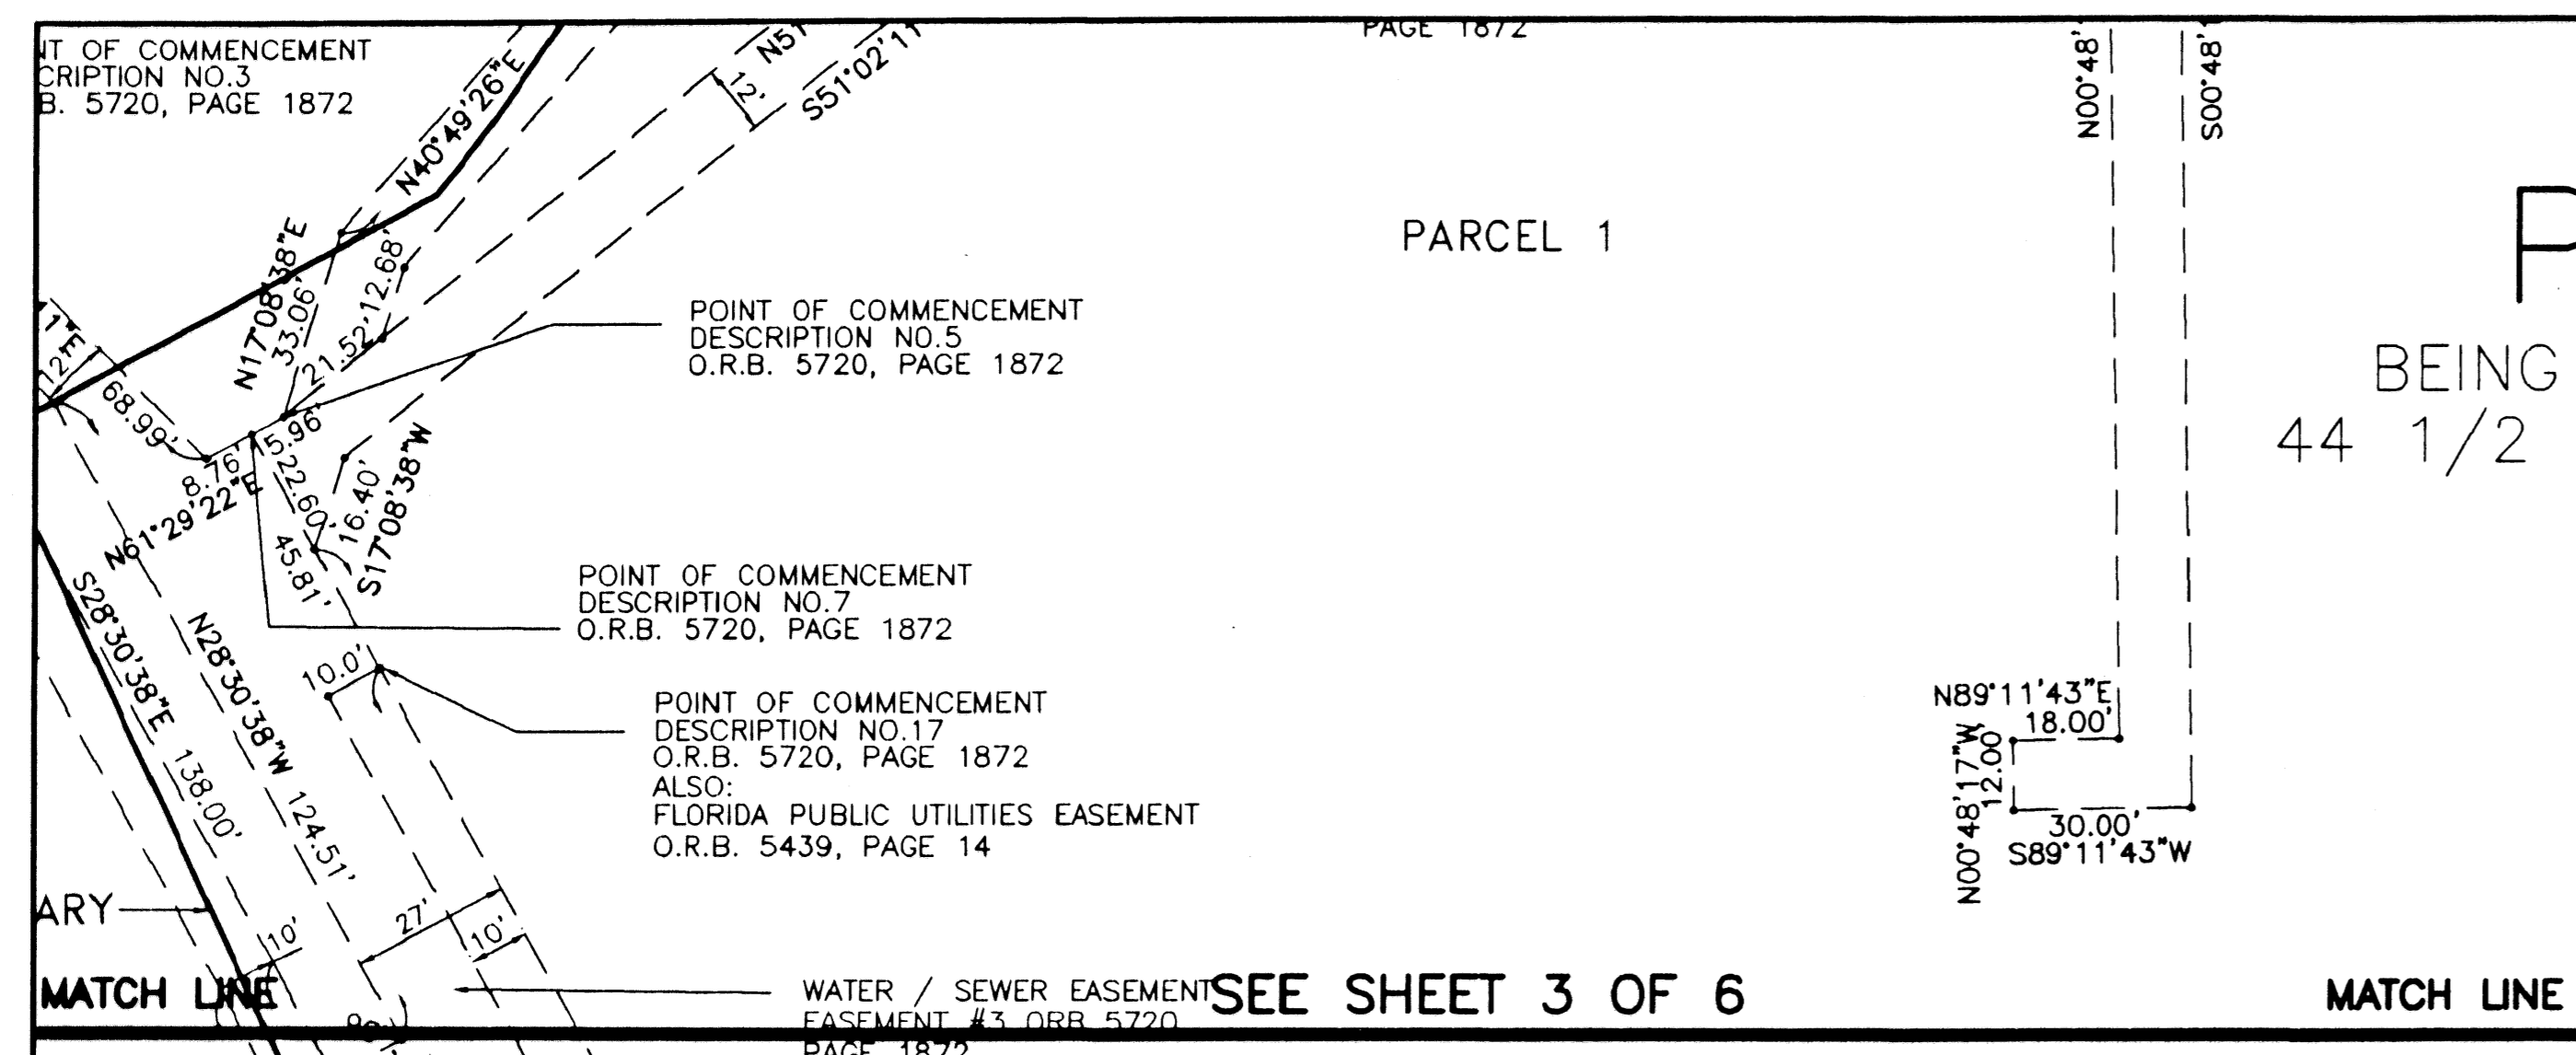
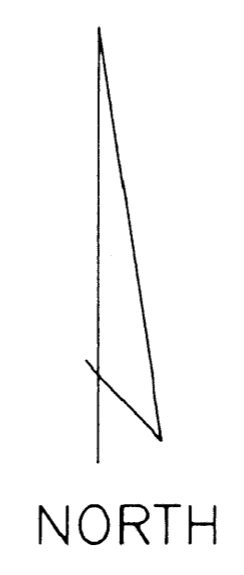
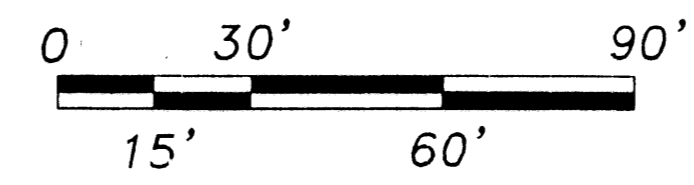



PINEWOOD SQUARE

BEING A PORTION OF TRACT 39 OF THE HIATUS TOWNSHIP
44 1/2 SOUTH, RANGE 42 EAST, PALM BEACH COUNTY, FLORIDA
AUGUST 1998 SHEET 5 of 6

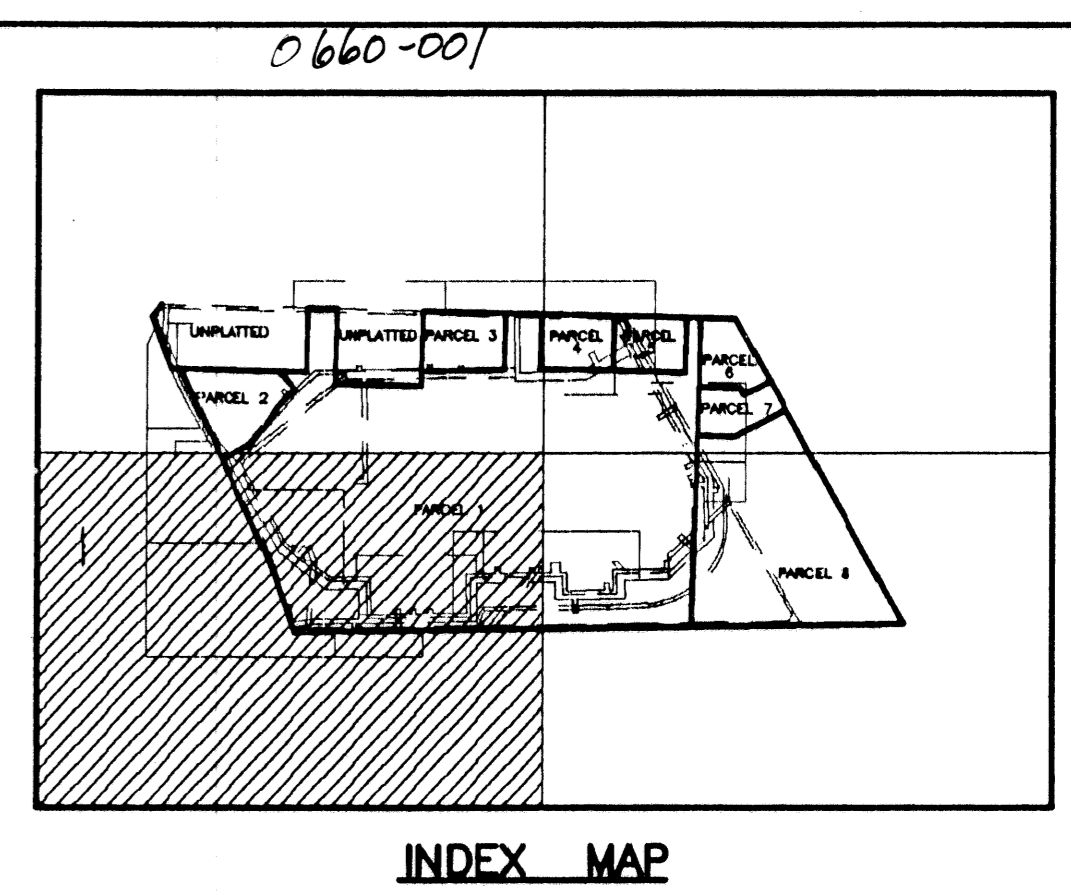

RECORD EASEMENTS

OFFICAL RECORD	BOOK	PAGE	BENEFICIARY
5720	1872	PALM BEACH COUNTY	
5439	14	FLORIDA PUBLIC RECORDS	
5711	1924	FPL	

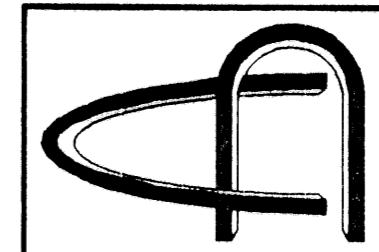

CARNEY-NEUHAUS, INC.
LB8770

11911 U.S. HIGHWAY 1, SUITE 120 PALM BEACH GARDENS, FL 33408
TEL: (561)622-1300 FAX: (561)622-1428

1674 MERIDIAN AVENUE, SUITE 307 MIAMI BEACH, FL 33139
TEL: (305)534-8622 FAX: (305)534-5507

4101 N. ANDREWS AVE., SUITE 213 FORT LAUDERDALE, FL 33309
TEL: (954)565-0530 FAX: (954)565-3924

DATE	REVISIONS	FIELD:	JOB:	FB.
		DRAWN: MB	DATE:	SCALE: 1"=30'
		CKD. DOC	DWG.	

SUBDIVISION: Pinewood Square
SHEET: 133
DATE: 8/19/98
DRAWN BY: MB
CHECKED BY: JG
PLAT NAME: Pinewood Square