
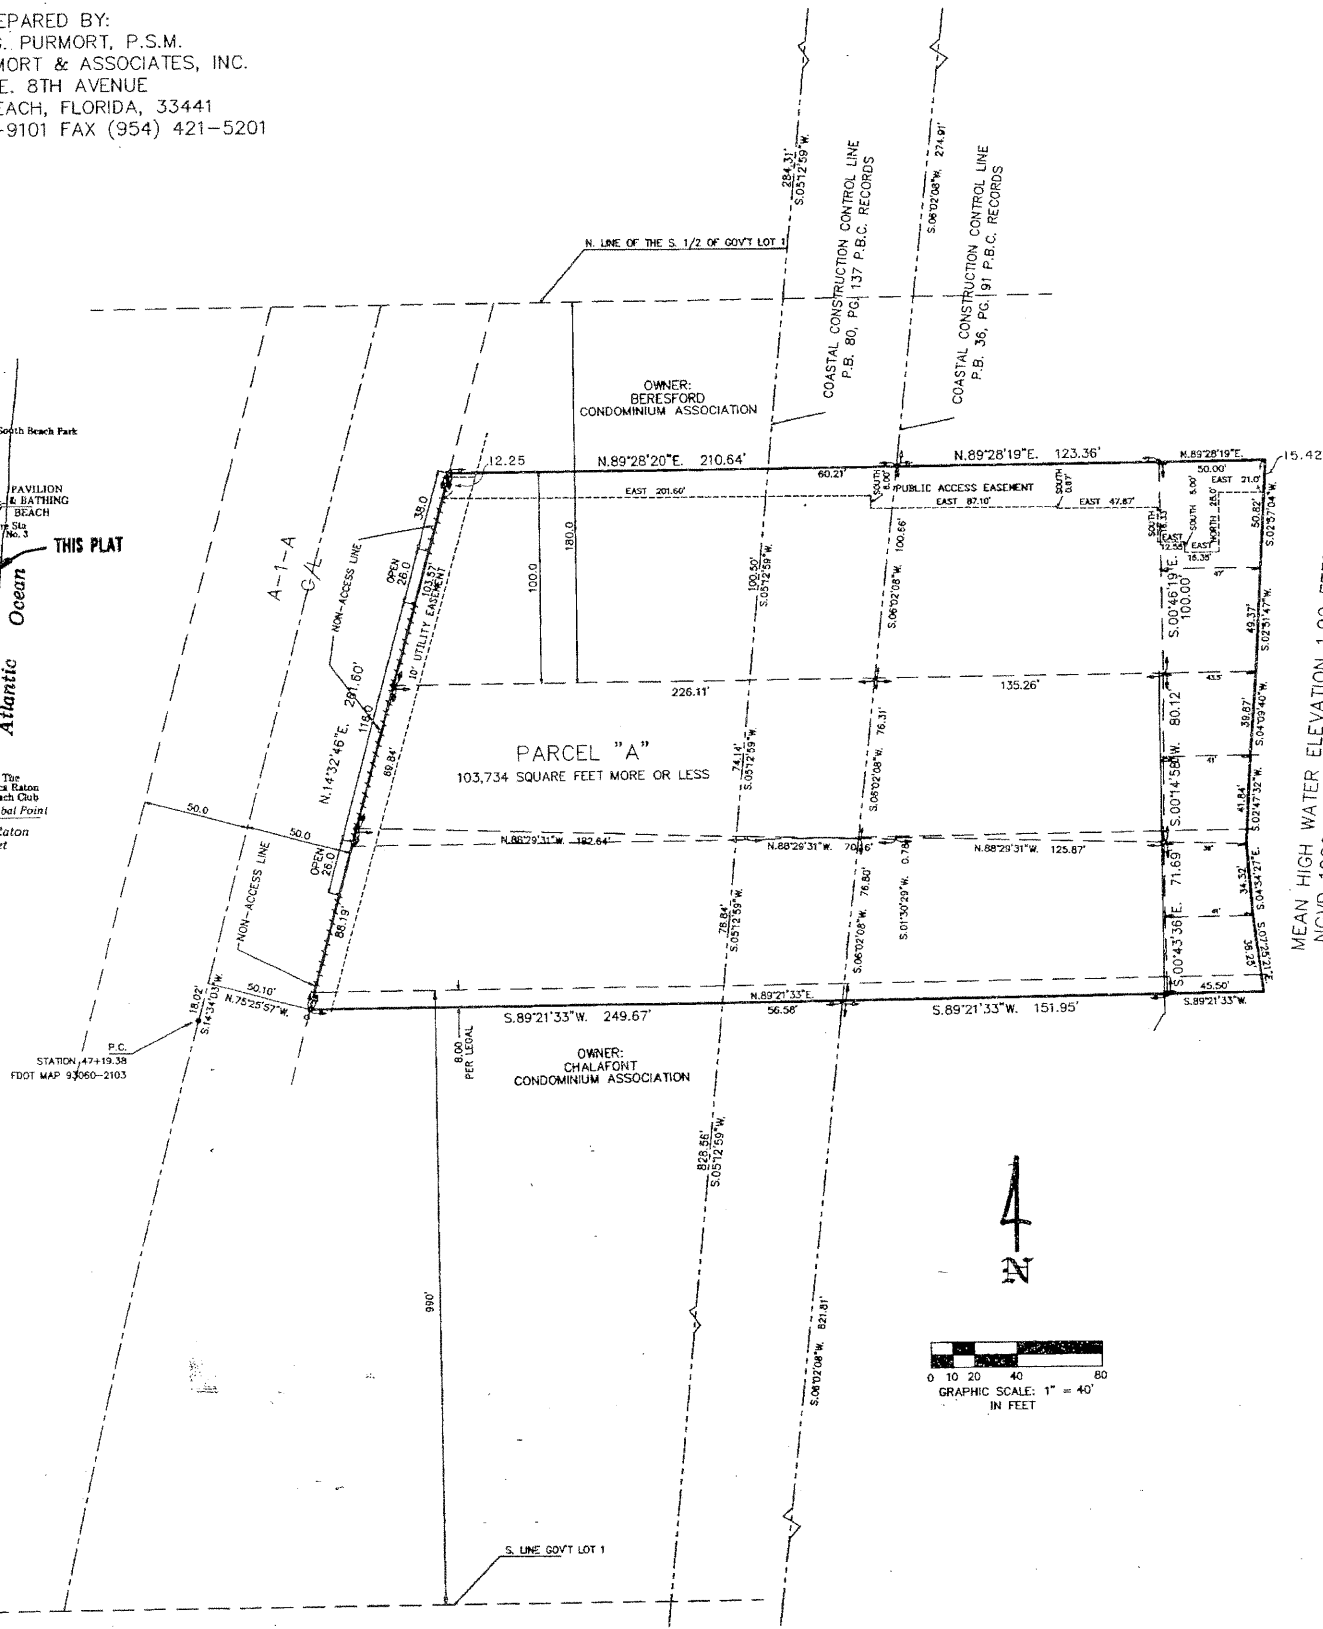


EXCELSIOR

BEING A PORTION OF GOVERNMENT LOT I, SECTION 28, TOWNSHIP 47 SOUTH, RANGE 43 EAST
CITY OF BOCA RATON, PALM BEACH COUNTY, FLORIDA
SHEET NO. 3 OF 3

PREPARED BY:
MICHAEL G. PURMORT, P.S.M.
MICHAEL G. PURMORT & ASSOCIATES, INC.
843 S.E. 8TH AVENUE
DEERFIELD BEACH, FLORIDA, 33441
PHONE (954) 421-9101 FAX (954) 421-5201

STATE OF FLORIDA
COUNTY OF PALM BEACH
THIS PLAT WAS FILED FOR
RECORD AT ____ M. THIS ____ DAY
OF ____ 1999, AND DULY
RECORDED IN PLAT BOOK ____
ON PAGES ____ THRU ____
DOROTHY H. WILKEN
CLERK CIRCUIT COURT
BY _____ D.C.

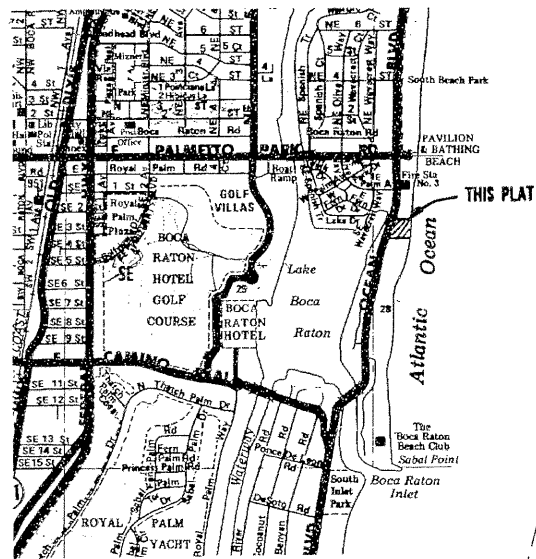

MEAN HIGH WATER ELEVATION 1.92 FEET
NGVD 1929 AS LOCATED ON 10/09/98
BASED ON EXTENSION OF FDEP SURVEY FILE #1588

ATLANTIC OCEAN

