

BRIGER PARCELS B, E AND F

BEING A REPLAT OF A PORTION OF BRIGER TRACT PLAT NO. 1, AS RECORDED IN PLAT BOOK 54, PAGE 35,
AND A REPLAT OF A PORTION OF TRACT "F", WINDSOR AT PALM BEACH LAKES, AS RECORDED IN PLAT BOOK 89,
PAGES 117 THROUGH 120, INCLUSIVE, PUBLIC RECORDS OF PALM BEACH COUNTY, FLORIDA, LYING IN SECTION 12,
TOWNSHIP 43 SOUTH, RANGE 42 EAST, CITY OF WEST PALM BEACH, PALM BEACH COUNTY, FLORIDA.

139




MATCH TO SHEET 3

MATCH TO SHEET 3

STATE OF FLORIDA SS
COUNTY OF PALM BEACH
THIS PLAT WAS FILED FOR RECORD AT _____
M. THIS _____ DAY OF _____ 2001
AND DULY RECORDED IN PLAT BOOK NO. _____
ON PAGE _____
BY DOROTHY H. WILKEN,
CLERK OF THE CIRCUIT COURT

SHEET 2 OF 7

BRIGER TRACT PLAT NO. 1
(P. B. 54, PAGE 35)

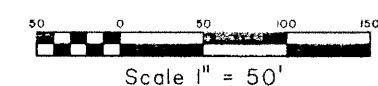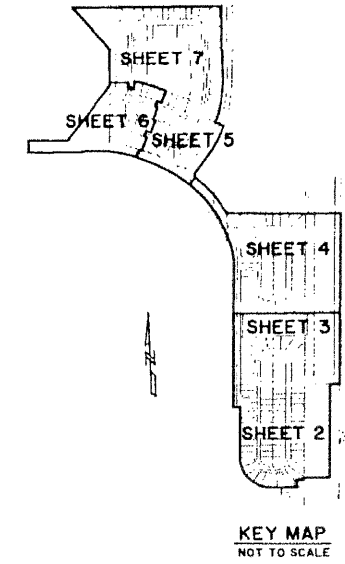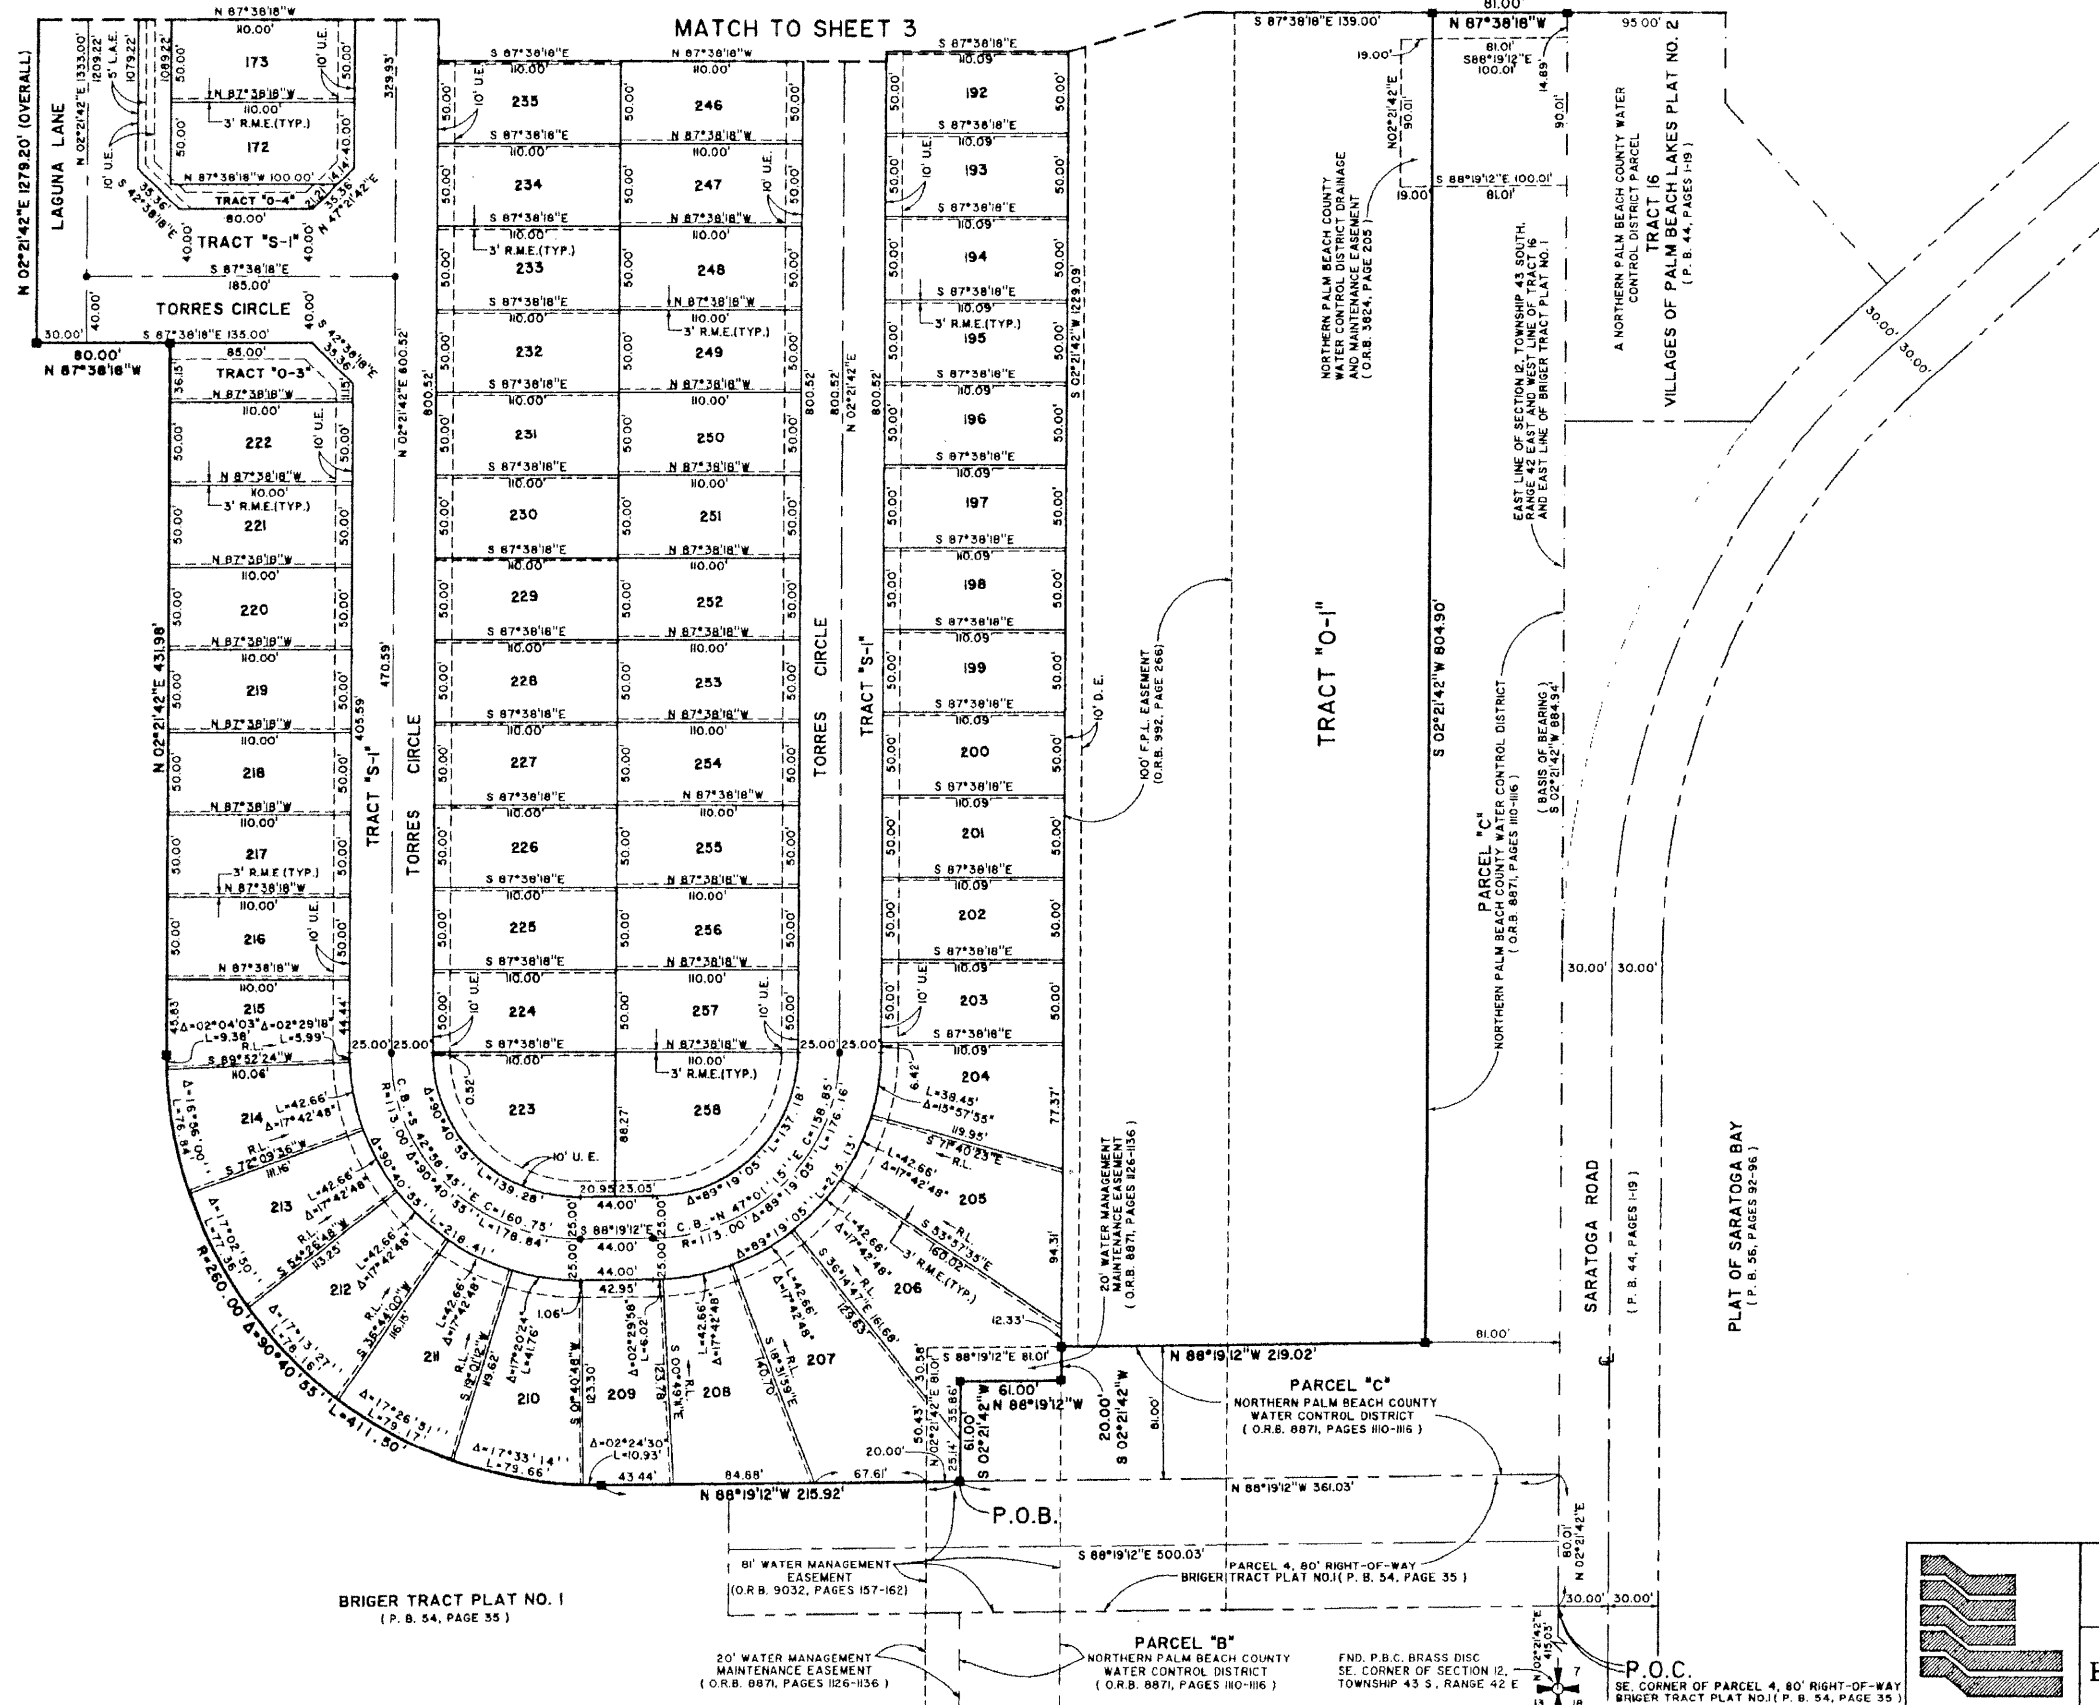

BRIGER TRACT PLAT NO. 1
(P. B. 54, PAGE 35)

Landmark Surveying & Mapping Inc.
1850 Forest Hill Boulevard
Ph. (561) 433-5405 Suite 100 W.P.B. Florida
LB # 4396

BRIGER PARCELS B, E, AND F