



(A PART OF HAMILTON BAY/THE RENAISSANCE RESIDENTIAL PLANNED DEVELOPMENT)
LYING IN SECTION 15, TOWNSHIP 43 SOUTH, RANGE 42 EAST, CITY OF WEST PALM BEACH, PALM BEACH COUNTY, FLORIDA

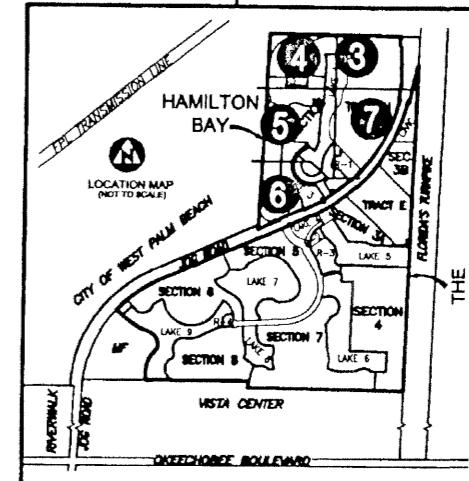

0 30' 60' 120'
GRAPHIC SCALE
(IN FEET)



KEY MAP (NOT TO SCALE)

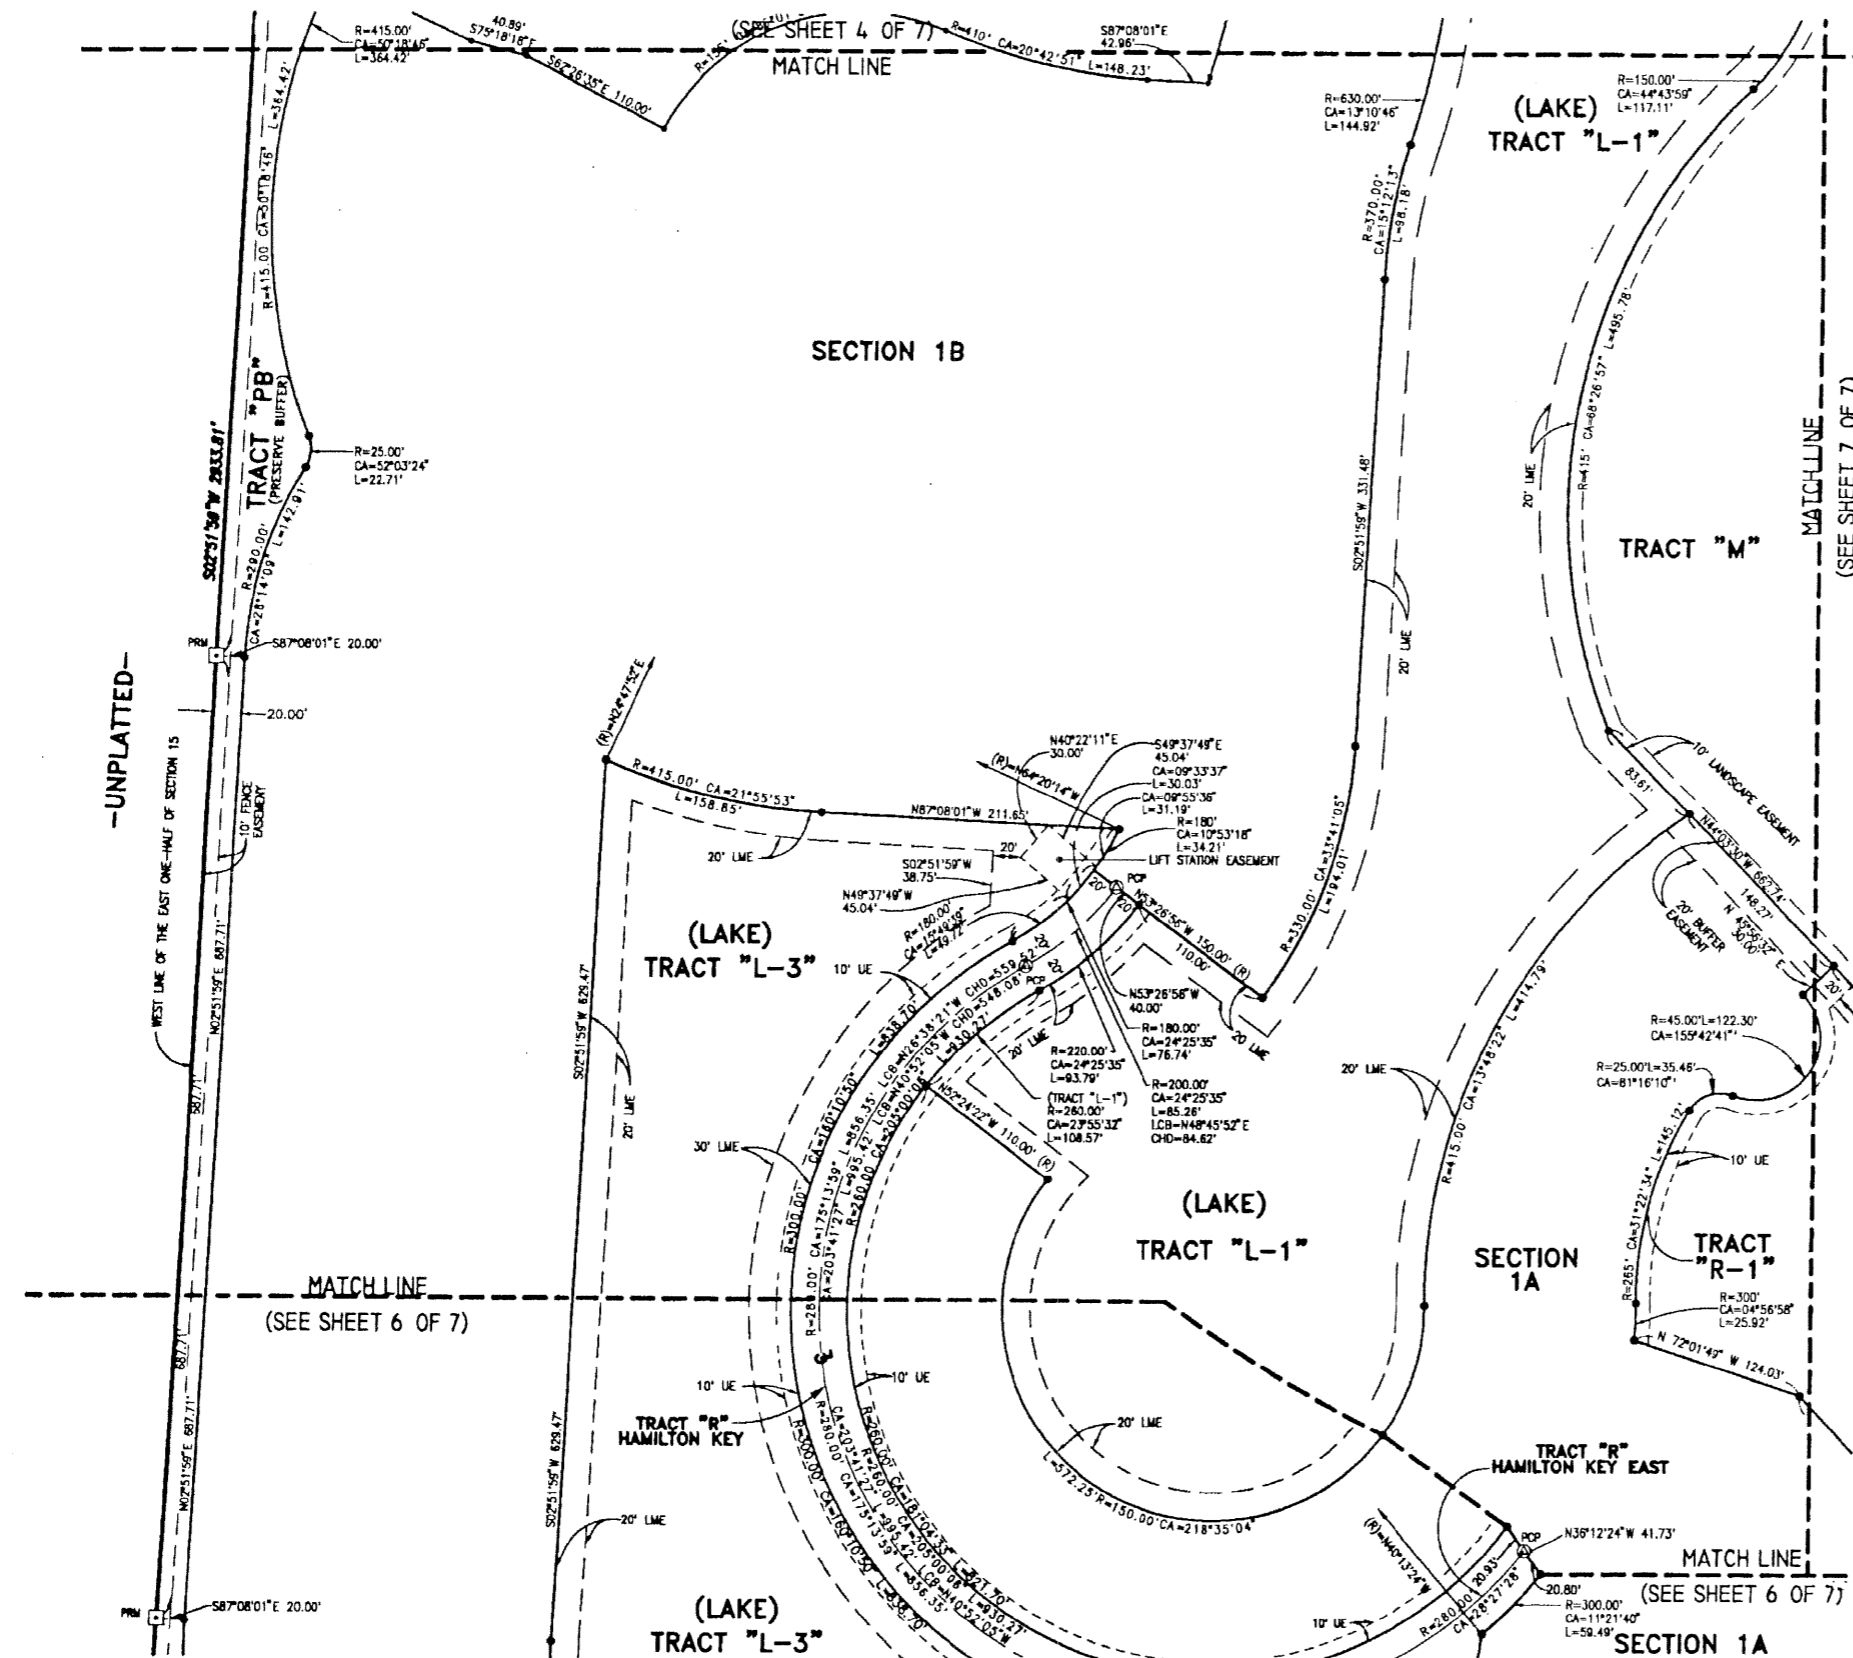

- LEGEND:**
- (R) DENOTES A RADIAL LINE
 - C/L DENOTES A CENTERLINE
 - PC DENOTES POINT OF CURVATURE
 - PT DENOTES POINT OF TANGENCY
 - EC DENOTES END OF CURVE
 - PRC DENOTES POINT OF REVERSE CURVATURE
 - PCC DENOTES POINT OF COMPOUND CURVATURE
 - UE DENOTES UTILITY EASEMENT
 - DE DENOTES DRAINAGE EASEMENT
 - DB DENOTES DEED BOOK
 - LAE DENOTES LIMITED ACCESS EASEMENT
 - LME DENOTES LAKE MAINTENANCE EASEMENT
 - R DENOTES RADIUS DISTANCE
 - L DENOTES ARC LENGTH DISTANCE
 - CA DENOTES CENTRAL ANGLE
 - LCB DENOTES LONG CHORD BEARING
 - CHD DENOTES CHORD DISTANCE
 - QA DENOTES OVERALL PARCEL DISTANCE
 - POB DENOTES POINT OF BEGINNING
 - POC DENOTES POINT OF COMMENCEMENT
 - ORB DENOTES OFFICIAL RECORDS BOOK
 - PG DENOTES PLAT BOOK NUMBER
 - PCP DENOTES PERMANENT CONTROL POINT
 - PRM DENOTES PERMANENT REFERENCE MONUMENT
 - DENOTES A SET PERMANENT REFERENCE MONUMENT (NO. 2424)
 - DENOTES A FOUND PERMANENT REFERENCE MONUMENT (NO. 2424)
 - DENOTES A SET PERMANENT CONTROL POINT (NO. 2424)
 - DENOTES A FOUND PERMANENT CONTROL POINT (NO. 2424)
 - ⊕ DENOTES LOT CORNER MONUMENT POSITION
 - 0 DENOTES ZERO LOT SIDE

- SURVEYOR'S NOTES:**
1. THE BASE BEARING, AS SHOWN HEREON, IS N89°13'31"W ALONG THE NORTH LINE OF SECTION 15, AND ALL OTHER BEARINGS SHOWN HEREON ARE RELATIVE THERETO.
 2. IN THOSE INSTANCES WHERE UTILITY OR DRAINAGE STRUCTURES ARE CONSTRUCTED IN CONFLICT WITH THE PLATTED PERMANENT CONTROL POINT POSITION STRADDLERS MONUMENTED AS PERMANENT CONTROL POINTS WILL BE SET TO REFERENCE THE PLATTED POSITION.
 3. LINES THAT INTERSECT CURVES ARE NOT RADIAL UNLESS OTHERWISE NOTED.

BENCH MARK LAND SURVEYING & MAPPING, INC.
 1152 W. BLUE HERON BOULEVARD • SUITE 121
 RIVIERA BEACH • FLORIDA 33404
 PHONE: (561) 844-2102 • L.B. 2171 • FAX: (561) 844-9658
 EMAIL: bmlsm@bmlsm.com WEB: http://members.aol.com/bmlsm

RECORD PLAT
HAMILTON BAY

DWN	M.K.H.	FB	DATE	8-1-01	WO.#	P220
CKD	W.V.C.	FILE	HAMILTON.dwg	SCALE	1" = 60'	SHEET 5 OF 7

P220/BND-PLT/HAMILTON BAY PLAT/HAMILTONBAYS-23-2001.DWG