
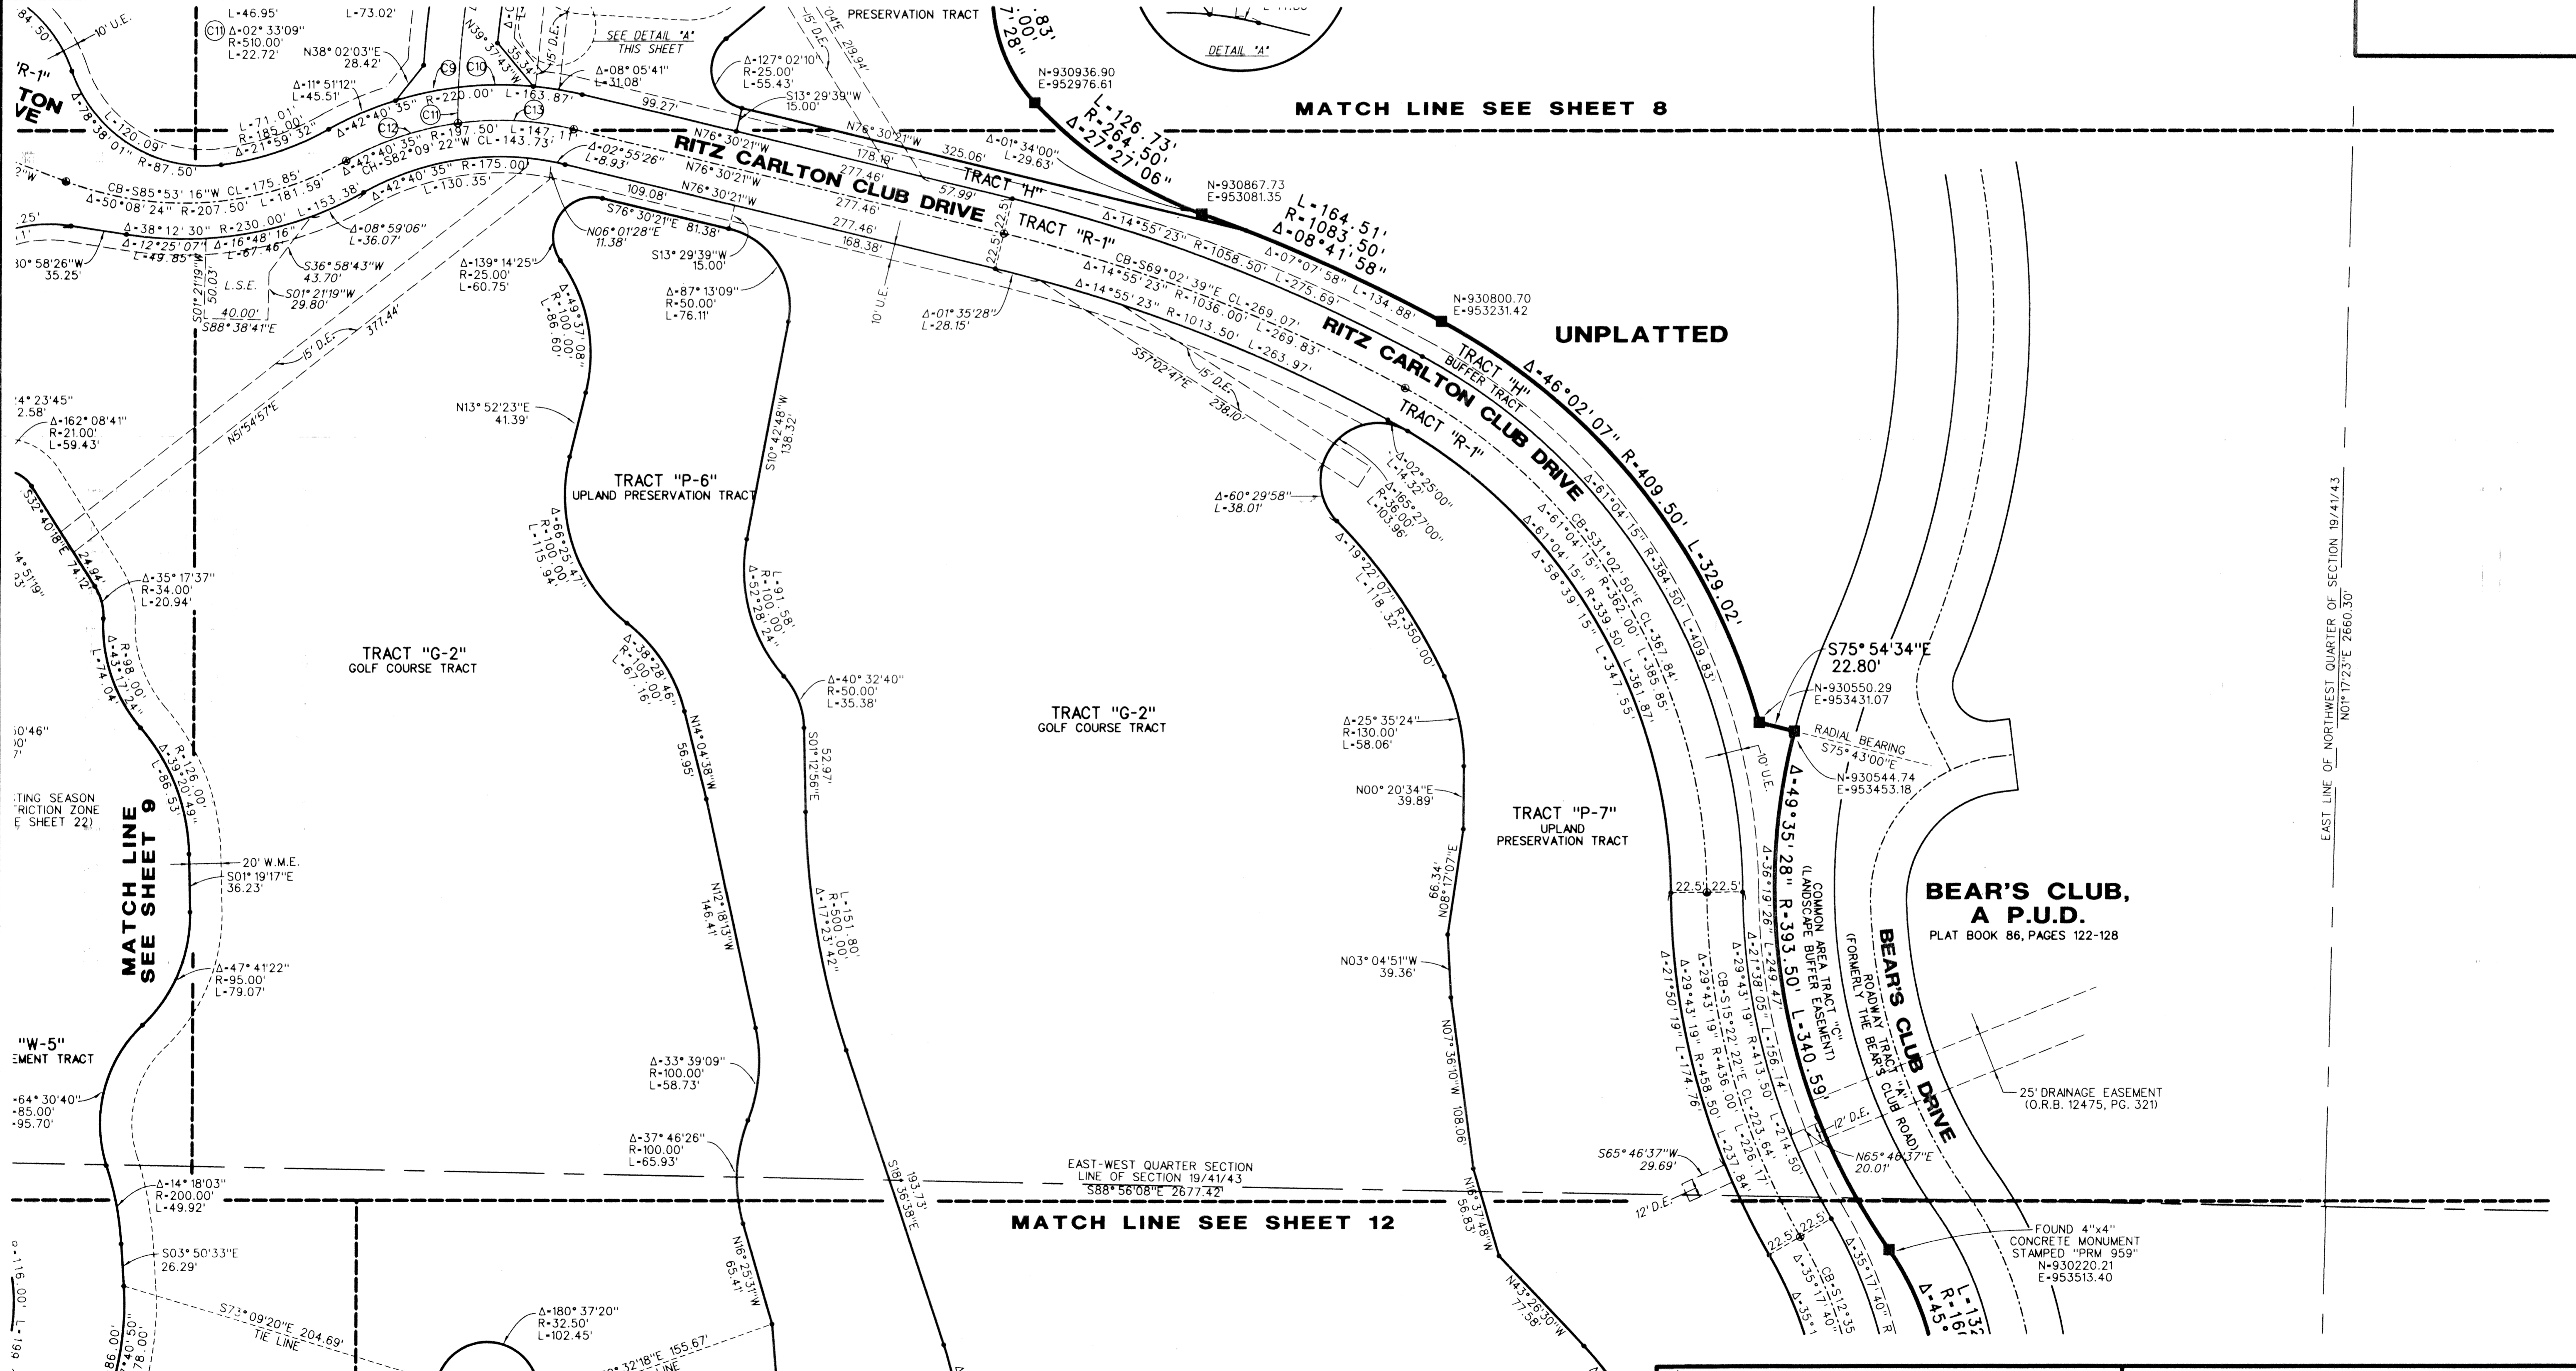
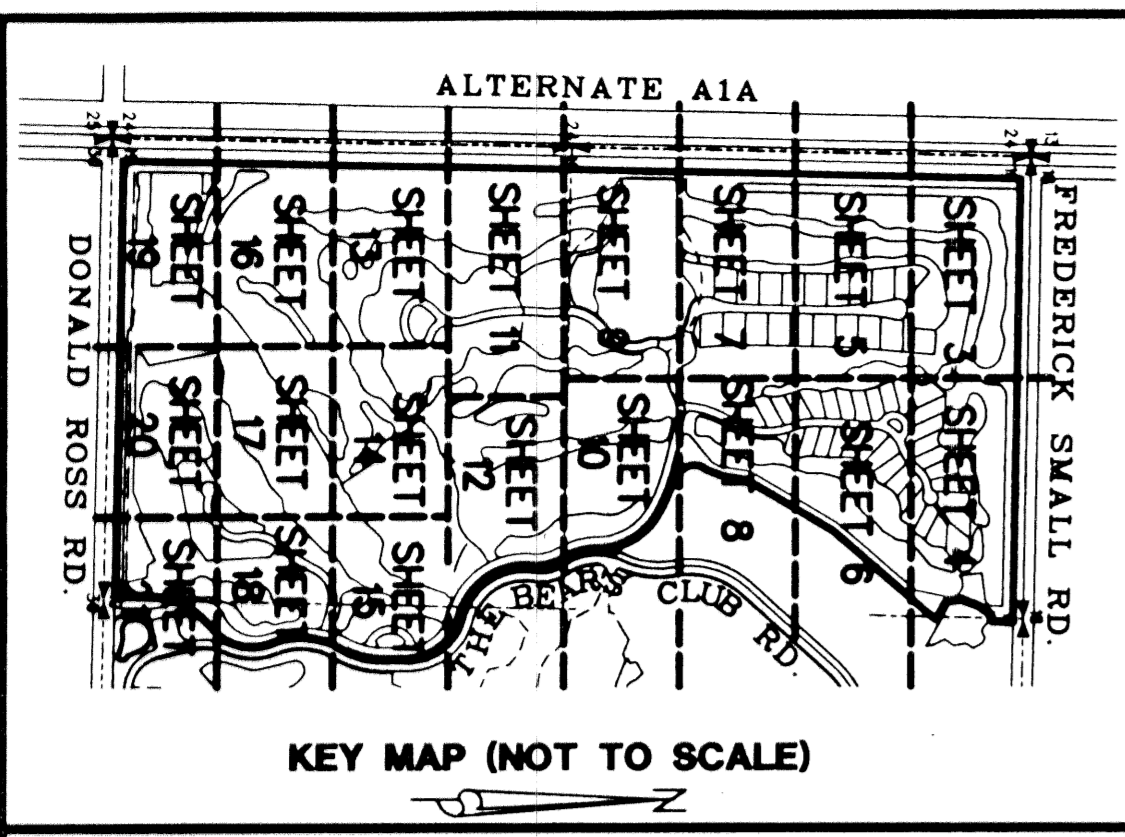


# RITZ-CARLTON GOLF CLUB & SPA, JUPITER, A P.U.D.

SITUATE IN SECTION 19, TOWNSHIP 41 SOUTH, RANGE 43 EAST, TOWN OF JUPITER, PALM BEACH COUNTY, FLORIDA  
DECEMBER, 2001  
SHEET 10 OF 22

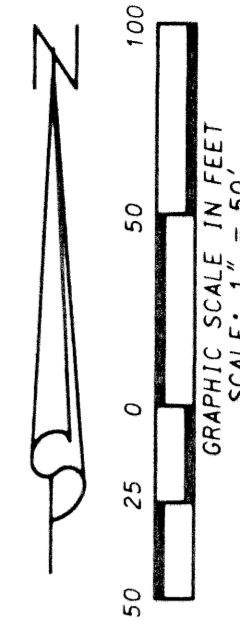

**LIDBERG LAND SURVEYING, INC.**  
 675 West Indiantown Road, Suite 200, Jupiter, Florida 33458 TEL. 561-746-8454

CAD. K\A UST	194143 \ RITZ \ 1690306 \ SHEET10.DGN
REF. K\A UST	194143 \ RITZ \ 1690306 \ 1690306.DGN
FLD.	FB. PG. JOB 00-169-306
OFF. R.W.	DATE 04/28/01
CKD. D.C.L.	SHEET 10 OF 22 DWG. D00-169P