
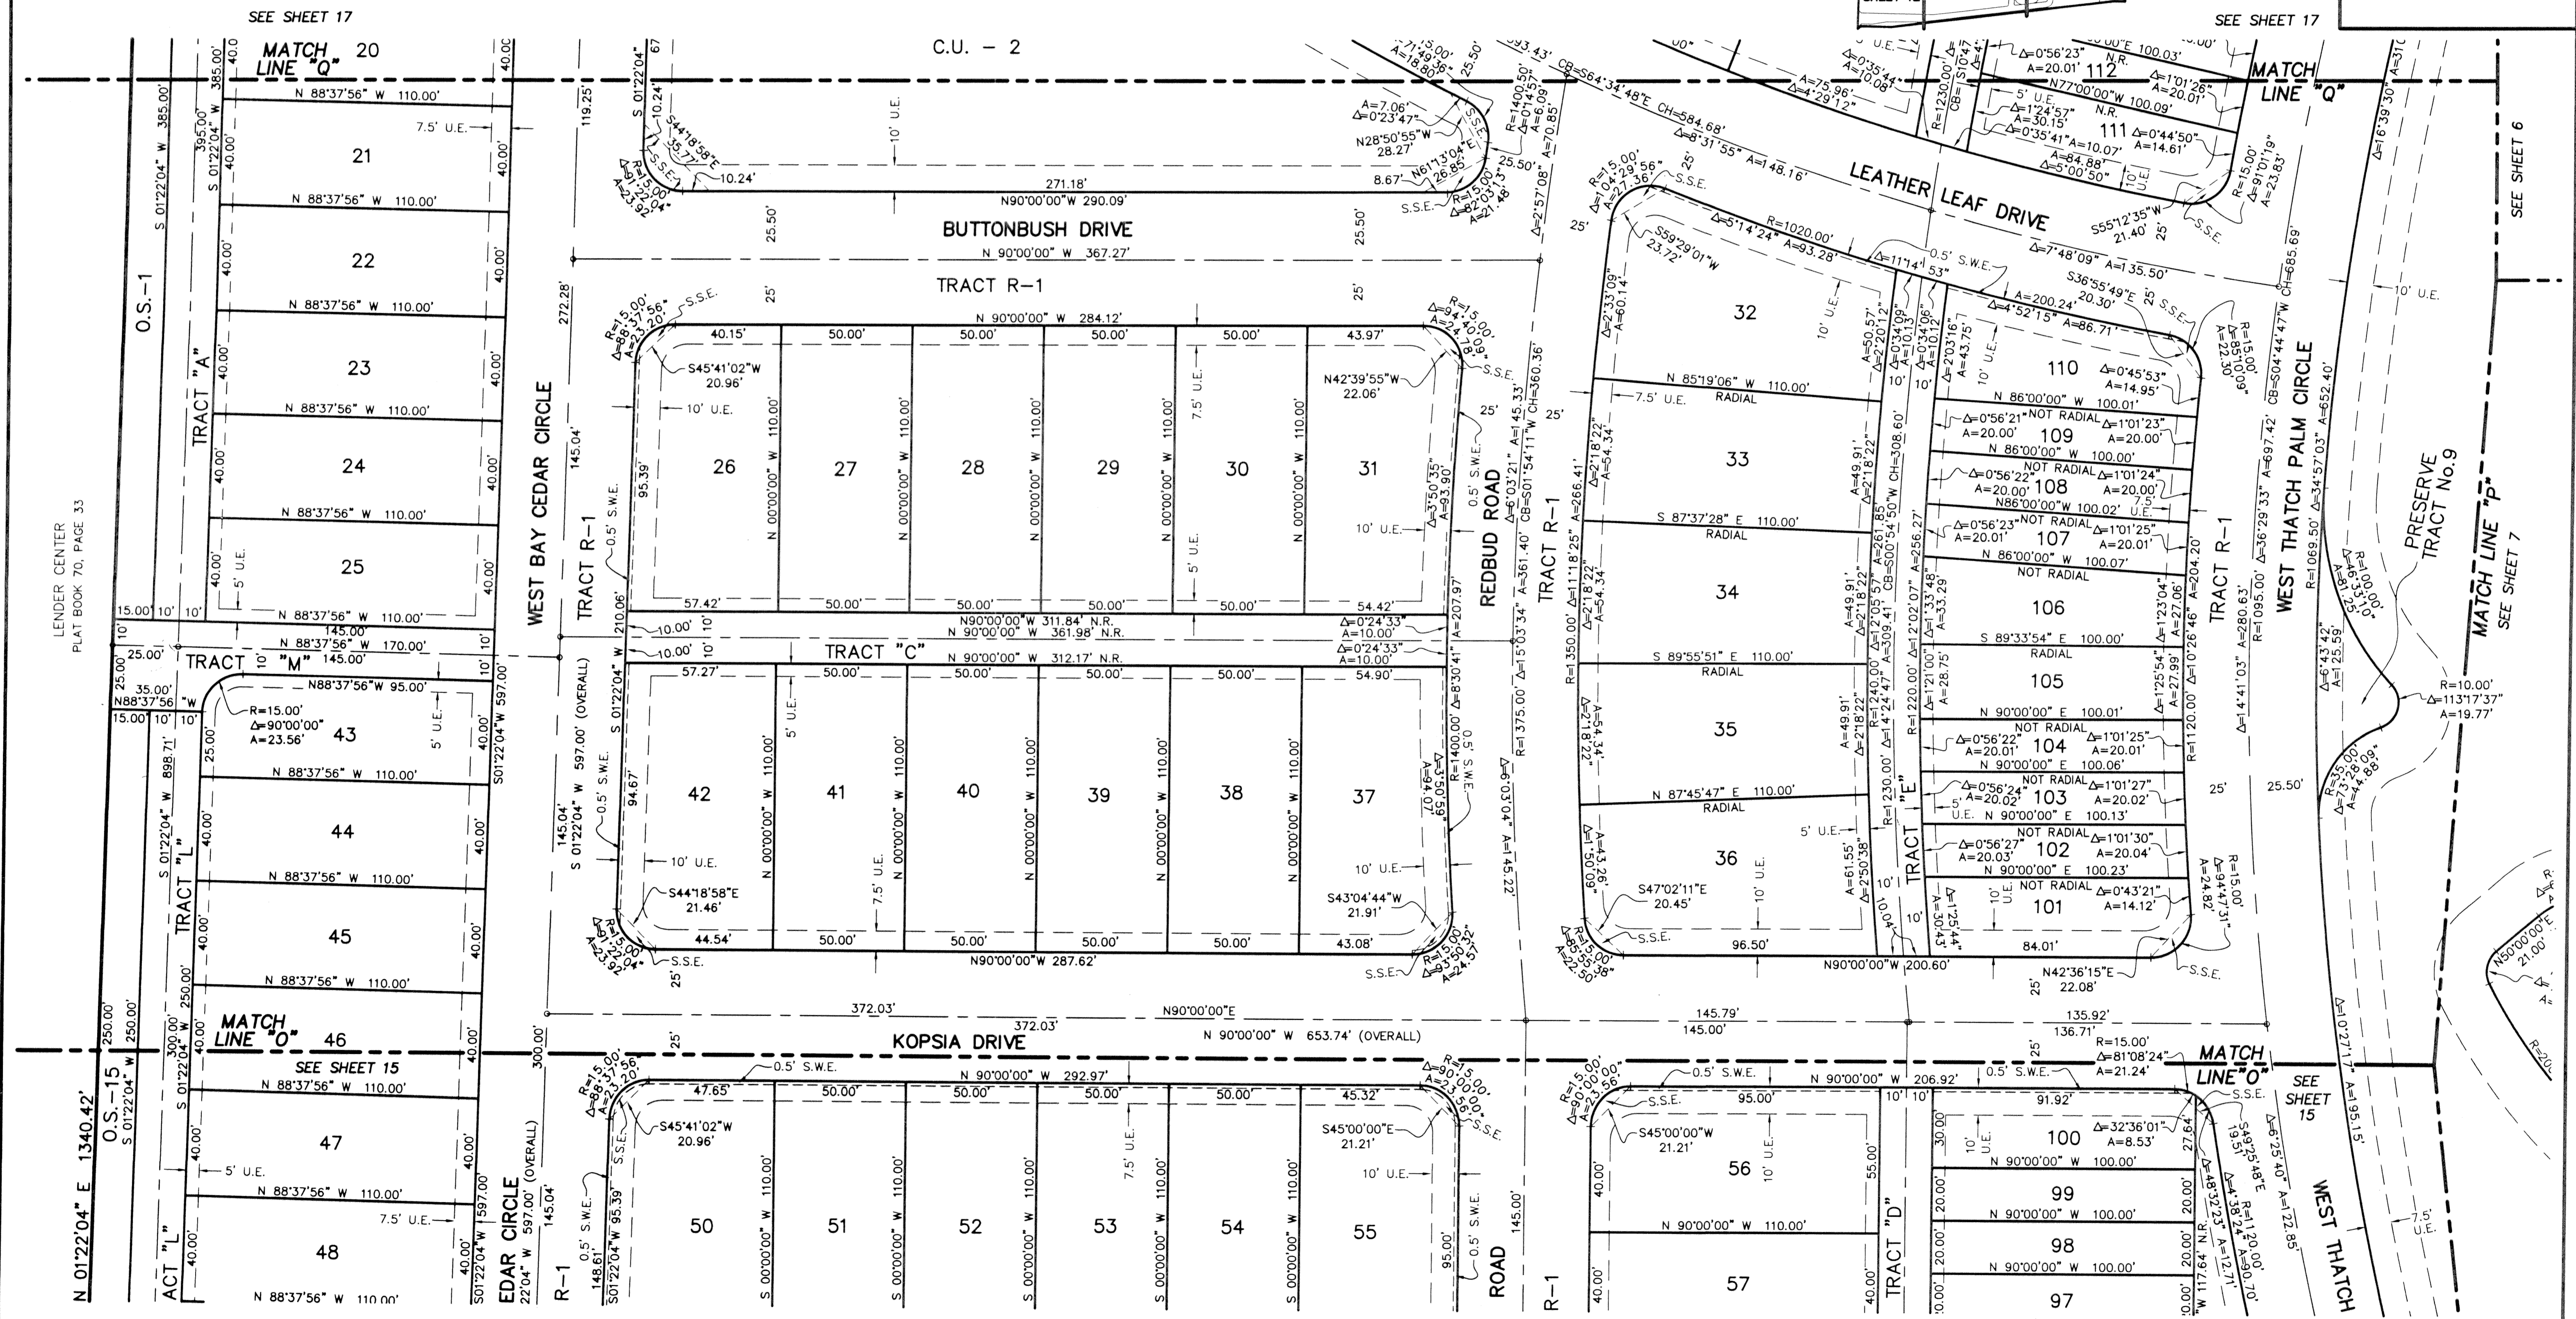


BOTANICA

BEING A PARCEL OF LAND IN SECTION 12 AND 13, TOWNSHIP 41 SOUTH,
RANGE 42 EAST, TOWN OF JUPITER, PALM BEACH COUNTY, FLORIDA.

JANUARY, 2003 SHEET 16 OF 22

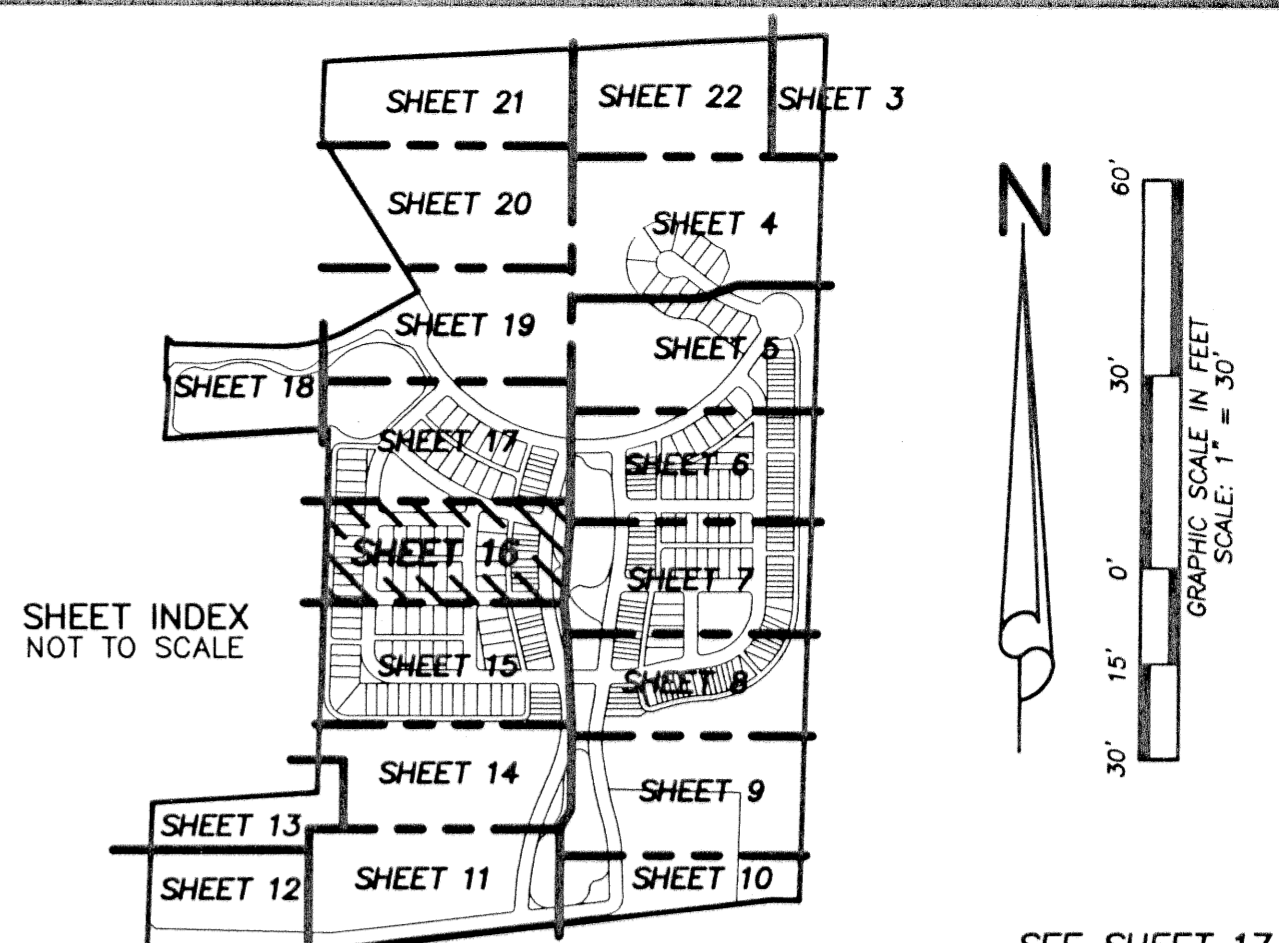

LENDER CENTER
PLAT BOOK 70, PAGE 33

LIDBERG LAND SURVEYING, INC.
675 West Indiantown Road, Suite 200,
Jupiter, Florida 33458 TEL. 561-746-8454

CAD	K:\AUTOCAD\98-150\1508-306.DWG		
REF	K:\AUTOCAD\		
FLD	B. D.	FB. 000 PG. 00	JOB 98-150-306
OFF	W. D. J.	000 00	DATE 02-22-02
CKD	W. D. J.	SHEET 16 OF 22	DWG D98-150P