

# VILLAGES OF WINDSOR PLAT FIVE



A PLANNED UNIT DEVELOPMENT BEING A PART OF VILLAGES OF WINDSOR PUD  
BEING A REPLAT OF A PORTION OF BLOCKS 37 AND 42, "PALM BEACH FARMS COMPANY PLAT NO. 3, AS RECORDED IN PLAT BOOK 2, PAGES 45 THROUGH 54,  
OF THE PUBLIC RECORDS OF PALM BEACH COUNTY, FLORIDA, LYING IN SECTIONS 5 AND 8, TOWNSHIP 45 SOUTH, RANGE 42 EAST, PALM BEACH COUNTY, FLORIDA

THIS INSTRUMENT PREPARED BY  
DAVID P. LINDLEY  
OF  
**CAULFIELD and WHEELER, INC.**  
SURVEYORS - ENGINEERS - PLANNERS  
7301-A WEST PALMETTO PARK ROAD, SUITE 100A  
BOCA RATON, FLORIDA 33433 - (561)392-1991  
OCTOBER - 2002

### NOTES COORDINATES, BEARINGS AND DISTANCES


COORDINATES SHOWN ARE GRID  
DATUM = NAD 83 1990 ADJUSTMENT  
ZONE = FLORIDA EAST  
LINEAR UNIT = US SURVEY FEET  
COORDINATE SYSTEM 1983 STATE PLANE  
TRANSVERSE MERCATOR PROJECTION  
ALL DISTANCES ARE GROUND  
SCALE FACTOR = 1.0000195  
GROUND DISTANCE X SCALE FACTOR = GRID DISTANCE  
BEARINGS AS SHOWN HEREON ARE GRID DATUM, NAD 83 1990  
ADJUSTMENT, FLORIDA EAST ZONE.  
COORDINATES SHOWN ON THE CONTROL P.R.M.S MEET OR  
EXCEED THE LOCAL ACCURACY REQUIREMENTS OF A 2  
CENTIMETER GEODETIC CONTROL SURVEY.

N89°26'07"E (PLAT BEARING) 00°24'17" = BEARING ROTATION  
N89°01'50"E (GRID BEARING) (PLAT TO GRID)  
NORTH LINE OF THIS PLAT COUNTERCLOCKWISE

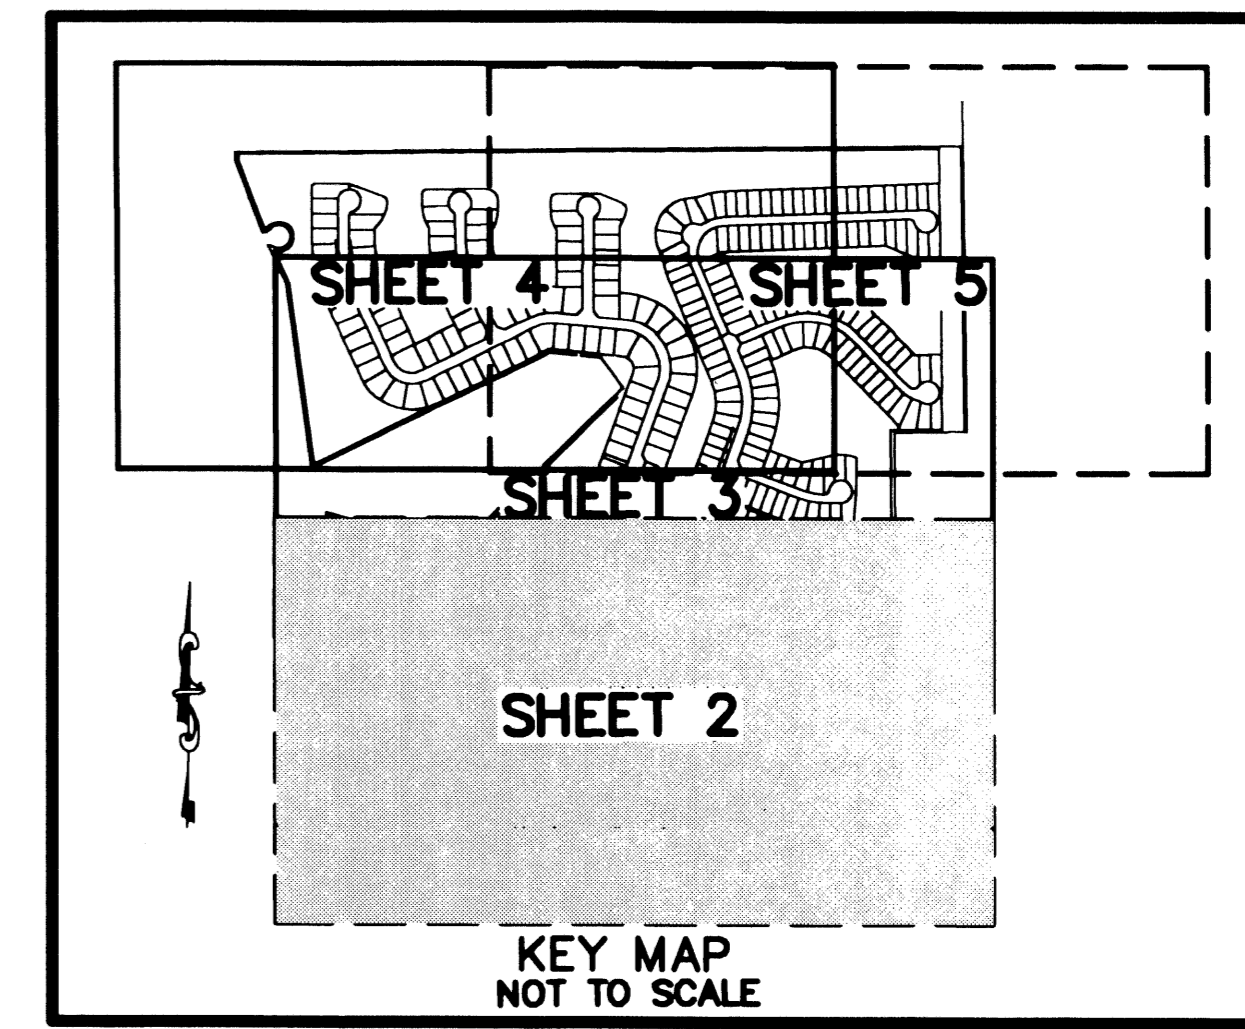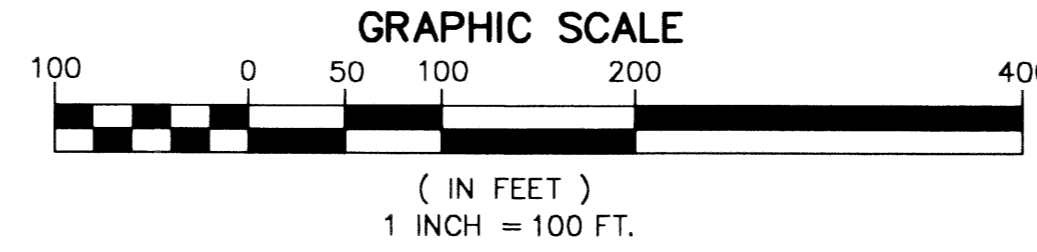

STATE OF FLORIDA  
COUNTY OF PALM BEACH  
THIS PLAT WAS FILED FOR  
RECORD AT \_\_\_\_\_ M.  
THIS \_\_\_\_\_ DAY OF \_\_\_\_\_  
A.D. 2003 AND DULY RECORDED  
IN PLAT BOOK \_\_\_\_\_ ON  
PAGES \_\_\_\_\_ AND \_\_\_\_\_

DOROTHY H. WILKEN  
CLERK CIRCUIT COURT  
BY: \_\_\_\_\_  
DEPUTY CLERK

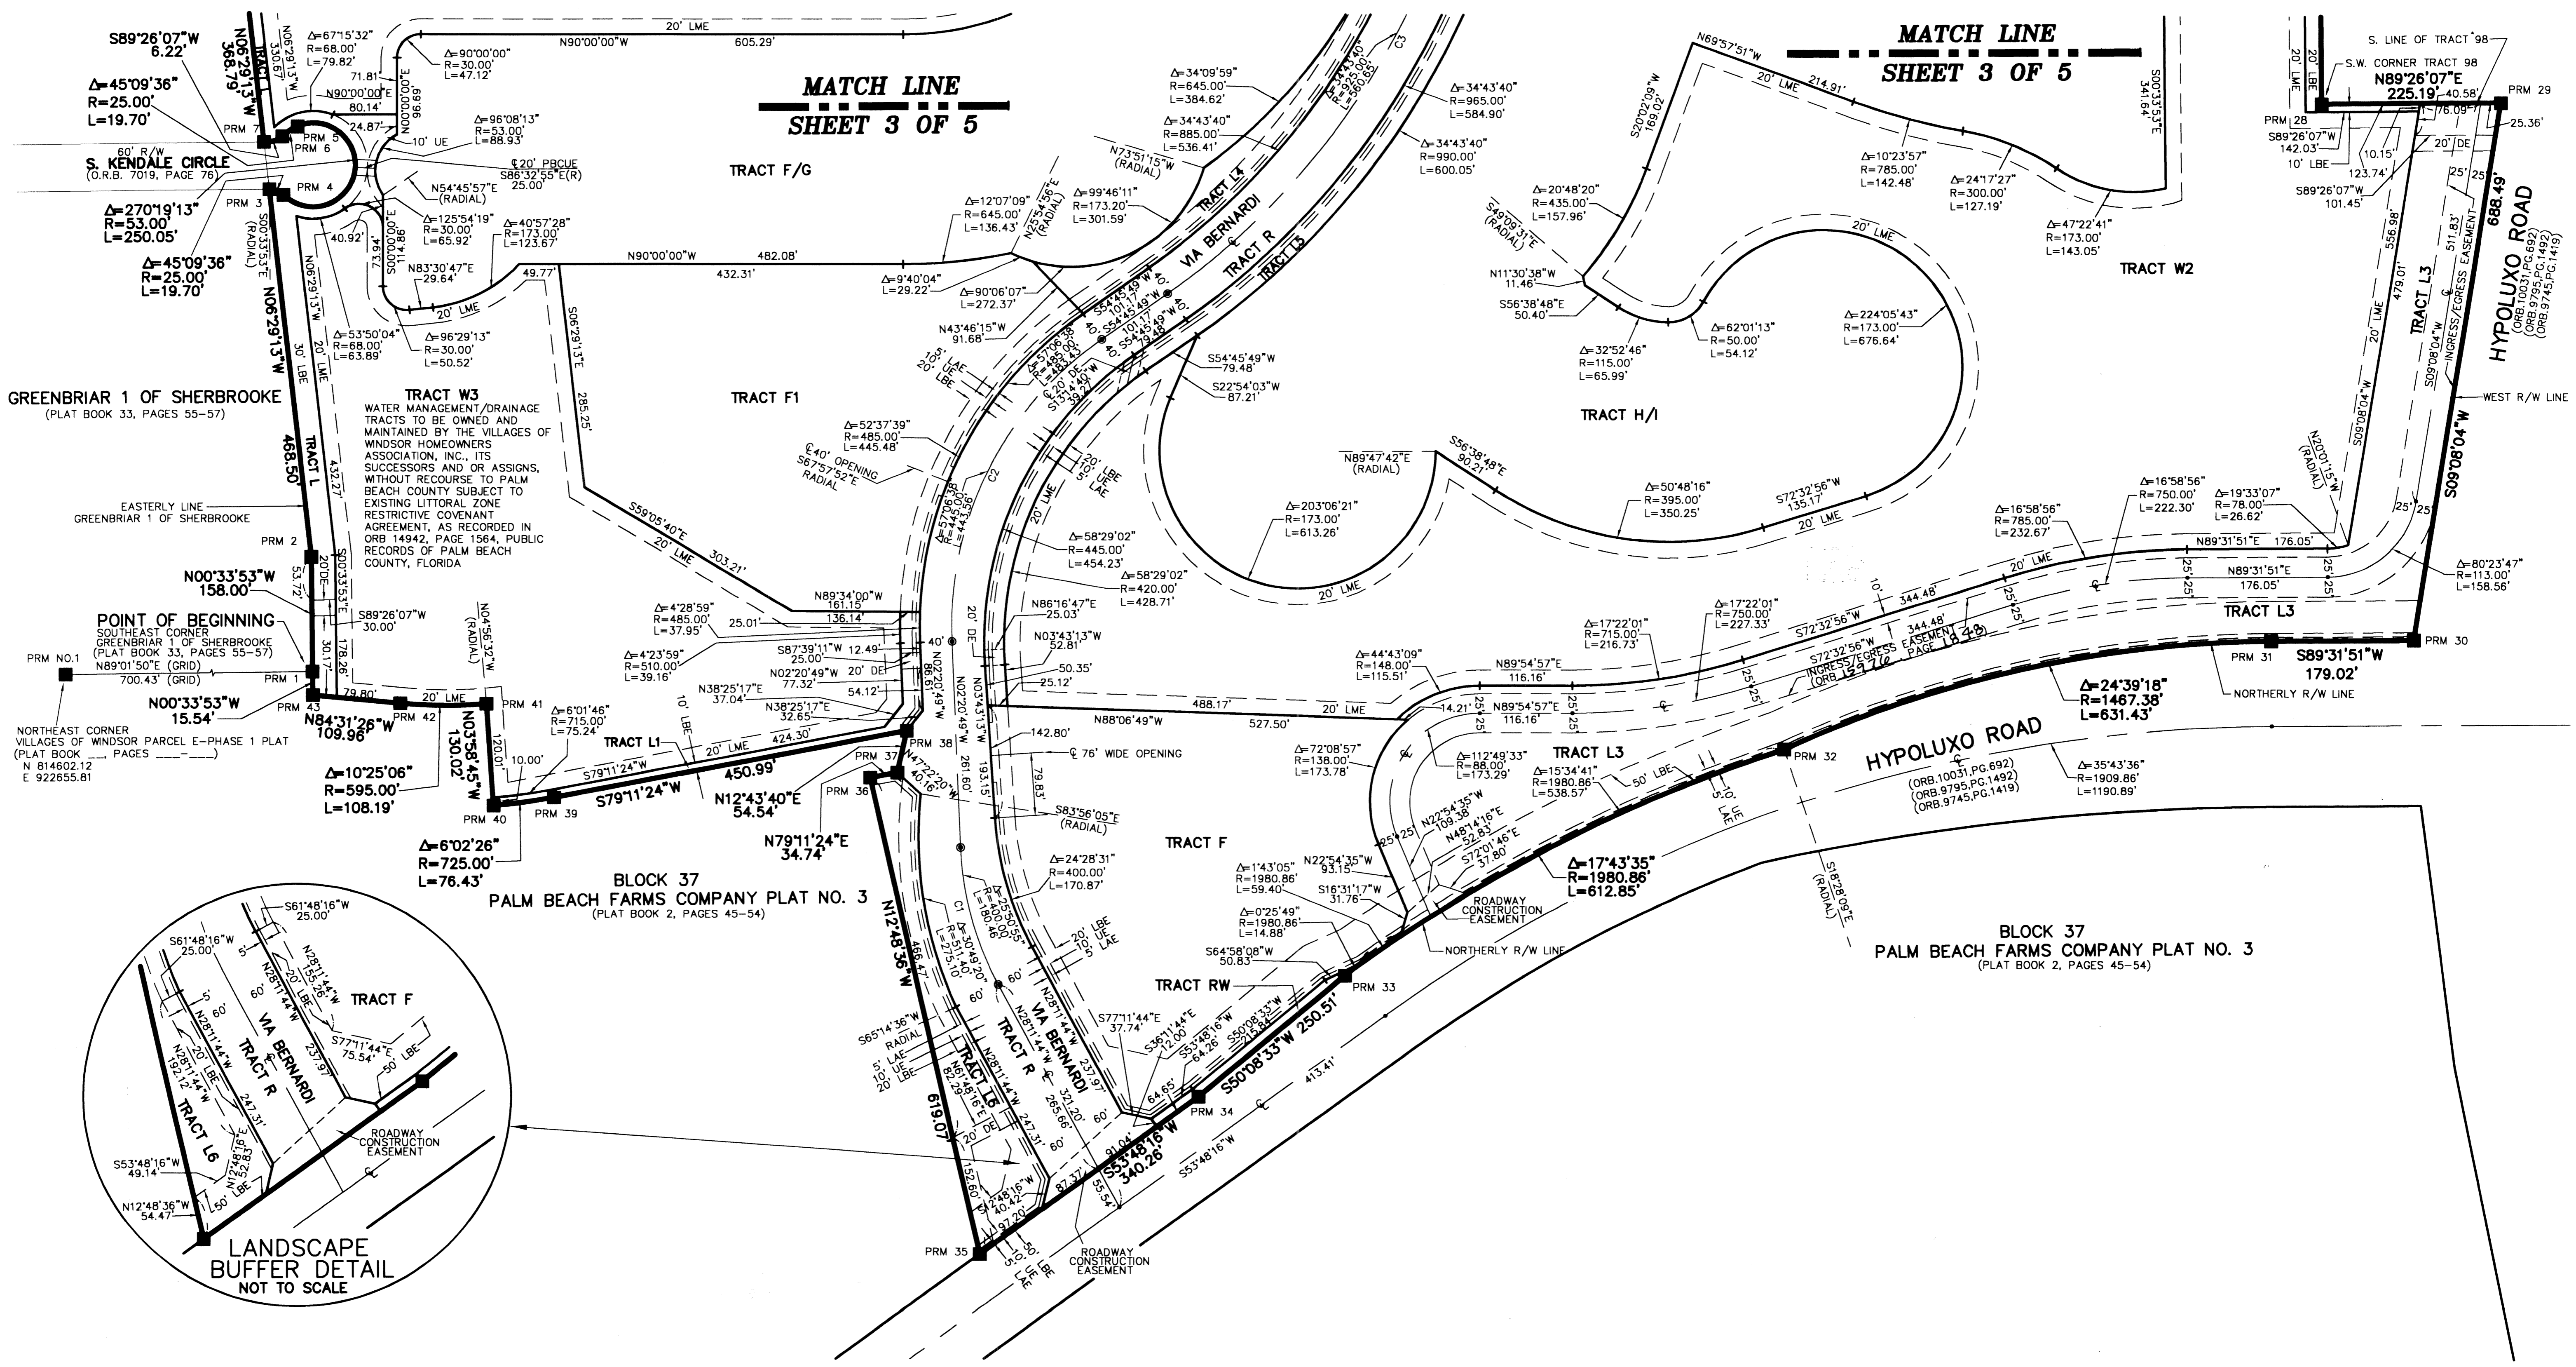

SUBDIVISION VILLAGES OF WINDSOR PL 5  
BOOK 100 PAGE 38  
FLOOD ZONE FLOOD MAP # 170A  
QUAD # 44 ZONING PUD  
SE ZIP CODE 33417  
TAZ 10216  
PUD NAME VILLAGES OF WINDSOR