


**Palm Beach County (County) makes no representation or warranties whatsoever on the attached / enclosed information reflected herein pertaining to easements, rights-of-way, setback lines, reservations, agreements, and other similar matters. The information provided herein should not be relied upon by the requesting party to confirm the existence / non-existence of facts contained herein.**

**PARCEL RESTRICTED PER: UNITY OF TITLE**

**NOTE:** ALL TRPT. LYG. South OF C-15 CANAL IN 06 CITY BOCA TR. PT. North OF C-15 IN DELRAY 12

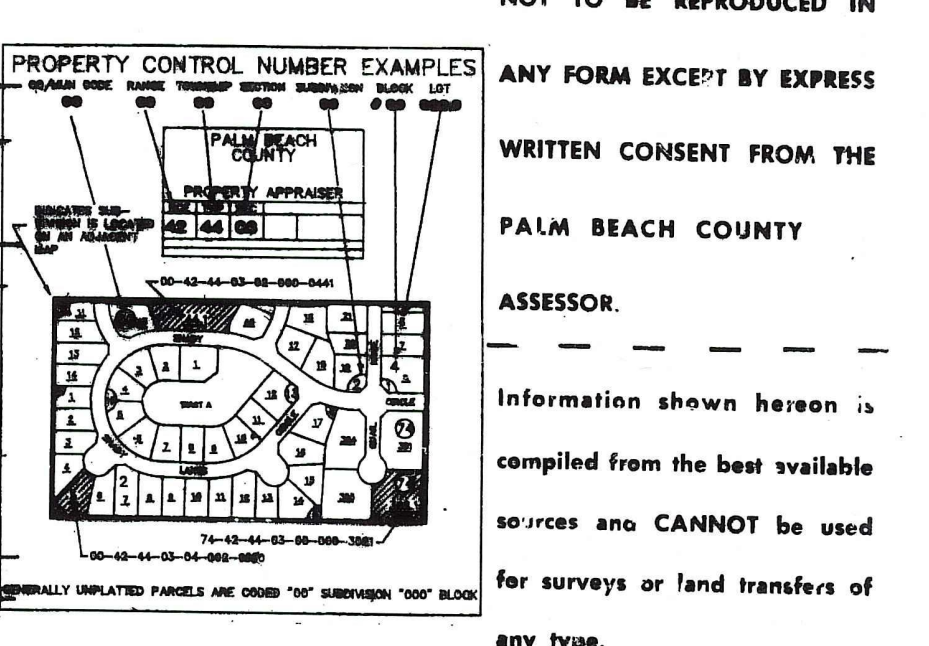

**NOTE:** NOT TO BE REPRODUCED IN ANY FORM EXCEPT BY EXPRESS WRITTEN CONSENT FROM THE PALM BEACH COUNTY ASSESSOR. Information shown hereon is compiled from the best available sources and CANNOT be used for surveys or land transfers of any type.

**PALM BEACH COUNTY GARY R. NIKOLITS PROPERTY APPRAISER**

|          |           |     |         |
|----------|-----------|-----|---------|
| REG      | TWP       | SEC | AERIAL  |
| 43       | 46        | 32  | NO 1076 |
| SCALE    | 1" = 200' |     |         |
| DRAWN BY | GAMLI     |     |         |
| UPDATED  |           |     |         |

|    |    |    |    |    |    |    |    |
|----|----|----|----|----|----|----|----|
| 36 | 31 | 32 | 33 | 34 | 35 | 36 | 31 |
| 1  | 6  | 5  | 4  | 3  | 2  | 1  | 6  |
| 12 | 7  | 8  | 9  | 10 | 11 | 12 | 7  |
| 13 | 18 | 17 | 16 | 15 | 14 | 13 | 18 |
| 24 | 19 | 20 | 21 | 22 | 23 | 24 | 19 |
| 25 | 30 | 29 | 28 | 27 | 26 | 25 | 30 |
| 36 | 31 | 32 | 33 | 34 | 35 | 36 | 31 |
| 1  | 6  | 5  | 4  | 3  | 2  | 1  | 6  |