
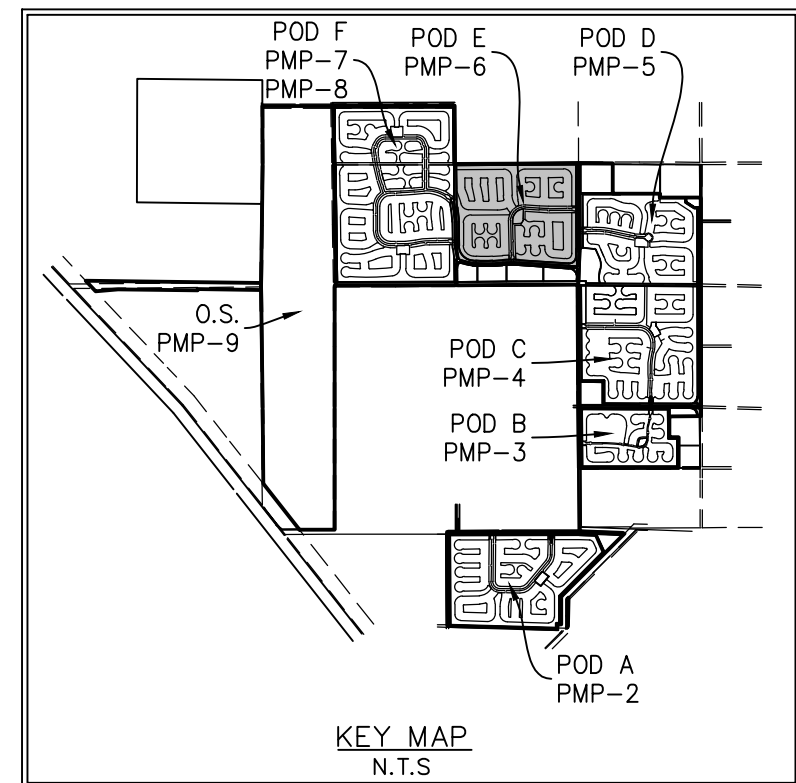


J.W. CORBETT
WILDLIFE MANAGEMENT
AREA
FLUE: CON
ZONING: AP

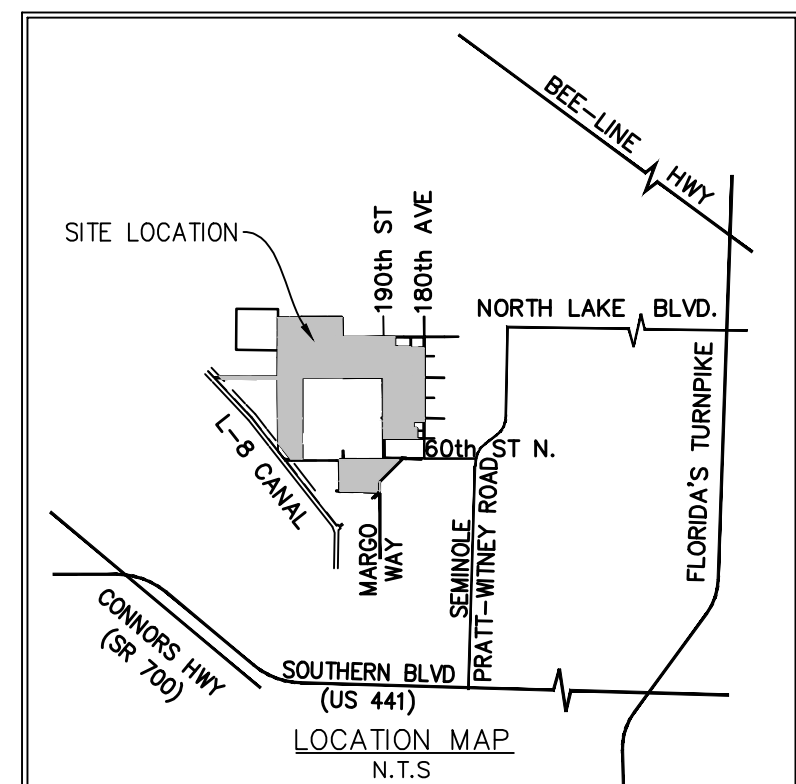

**PALM BEACH WEST
ASSOCIATES I, LLLP**
1600 SAWGRASS CORPORATE PKWY
SUITE 400
SUNRISE, FLORIDA 33323
954-753-1730

Consultants:
CIVIL ENGINEER
GLH Engineering, LLC
1600 Sawgrass Corporate Pkwy
Suite 400
Sunrise, FL 33323
954-753-1730
SURVEYOR
Sand and Hills Survey, Inc.
8461 Lake Worth Road, Suite 410
Lake Worth, FL 33467
(561) 209-6048
TRAFFIC ENGINEER
Simmons and White
2581 Metrocentre Blvd, Suite 3
West Palm Beach, FL 33407
(561) 478-7848
PLANNERS
Urban Design Kilday Studios
477 S. Rosemary, Suite 225
West Palm Beach, FL 33401
(561) 366-1100


Project:
**INDIAN TRAILS
GROVE - PUD**

Palm Beach County, Florida
Sheet title:
**PRELIMINARY
Master Plan - Pod E**

Date:
2015-07-15

Revisions:
2015-09-28 Resubmittal

Sheet number:
PMP-6

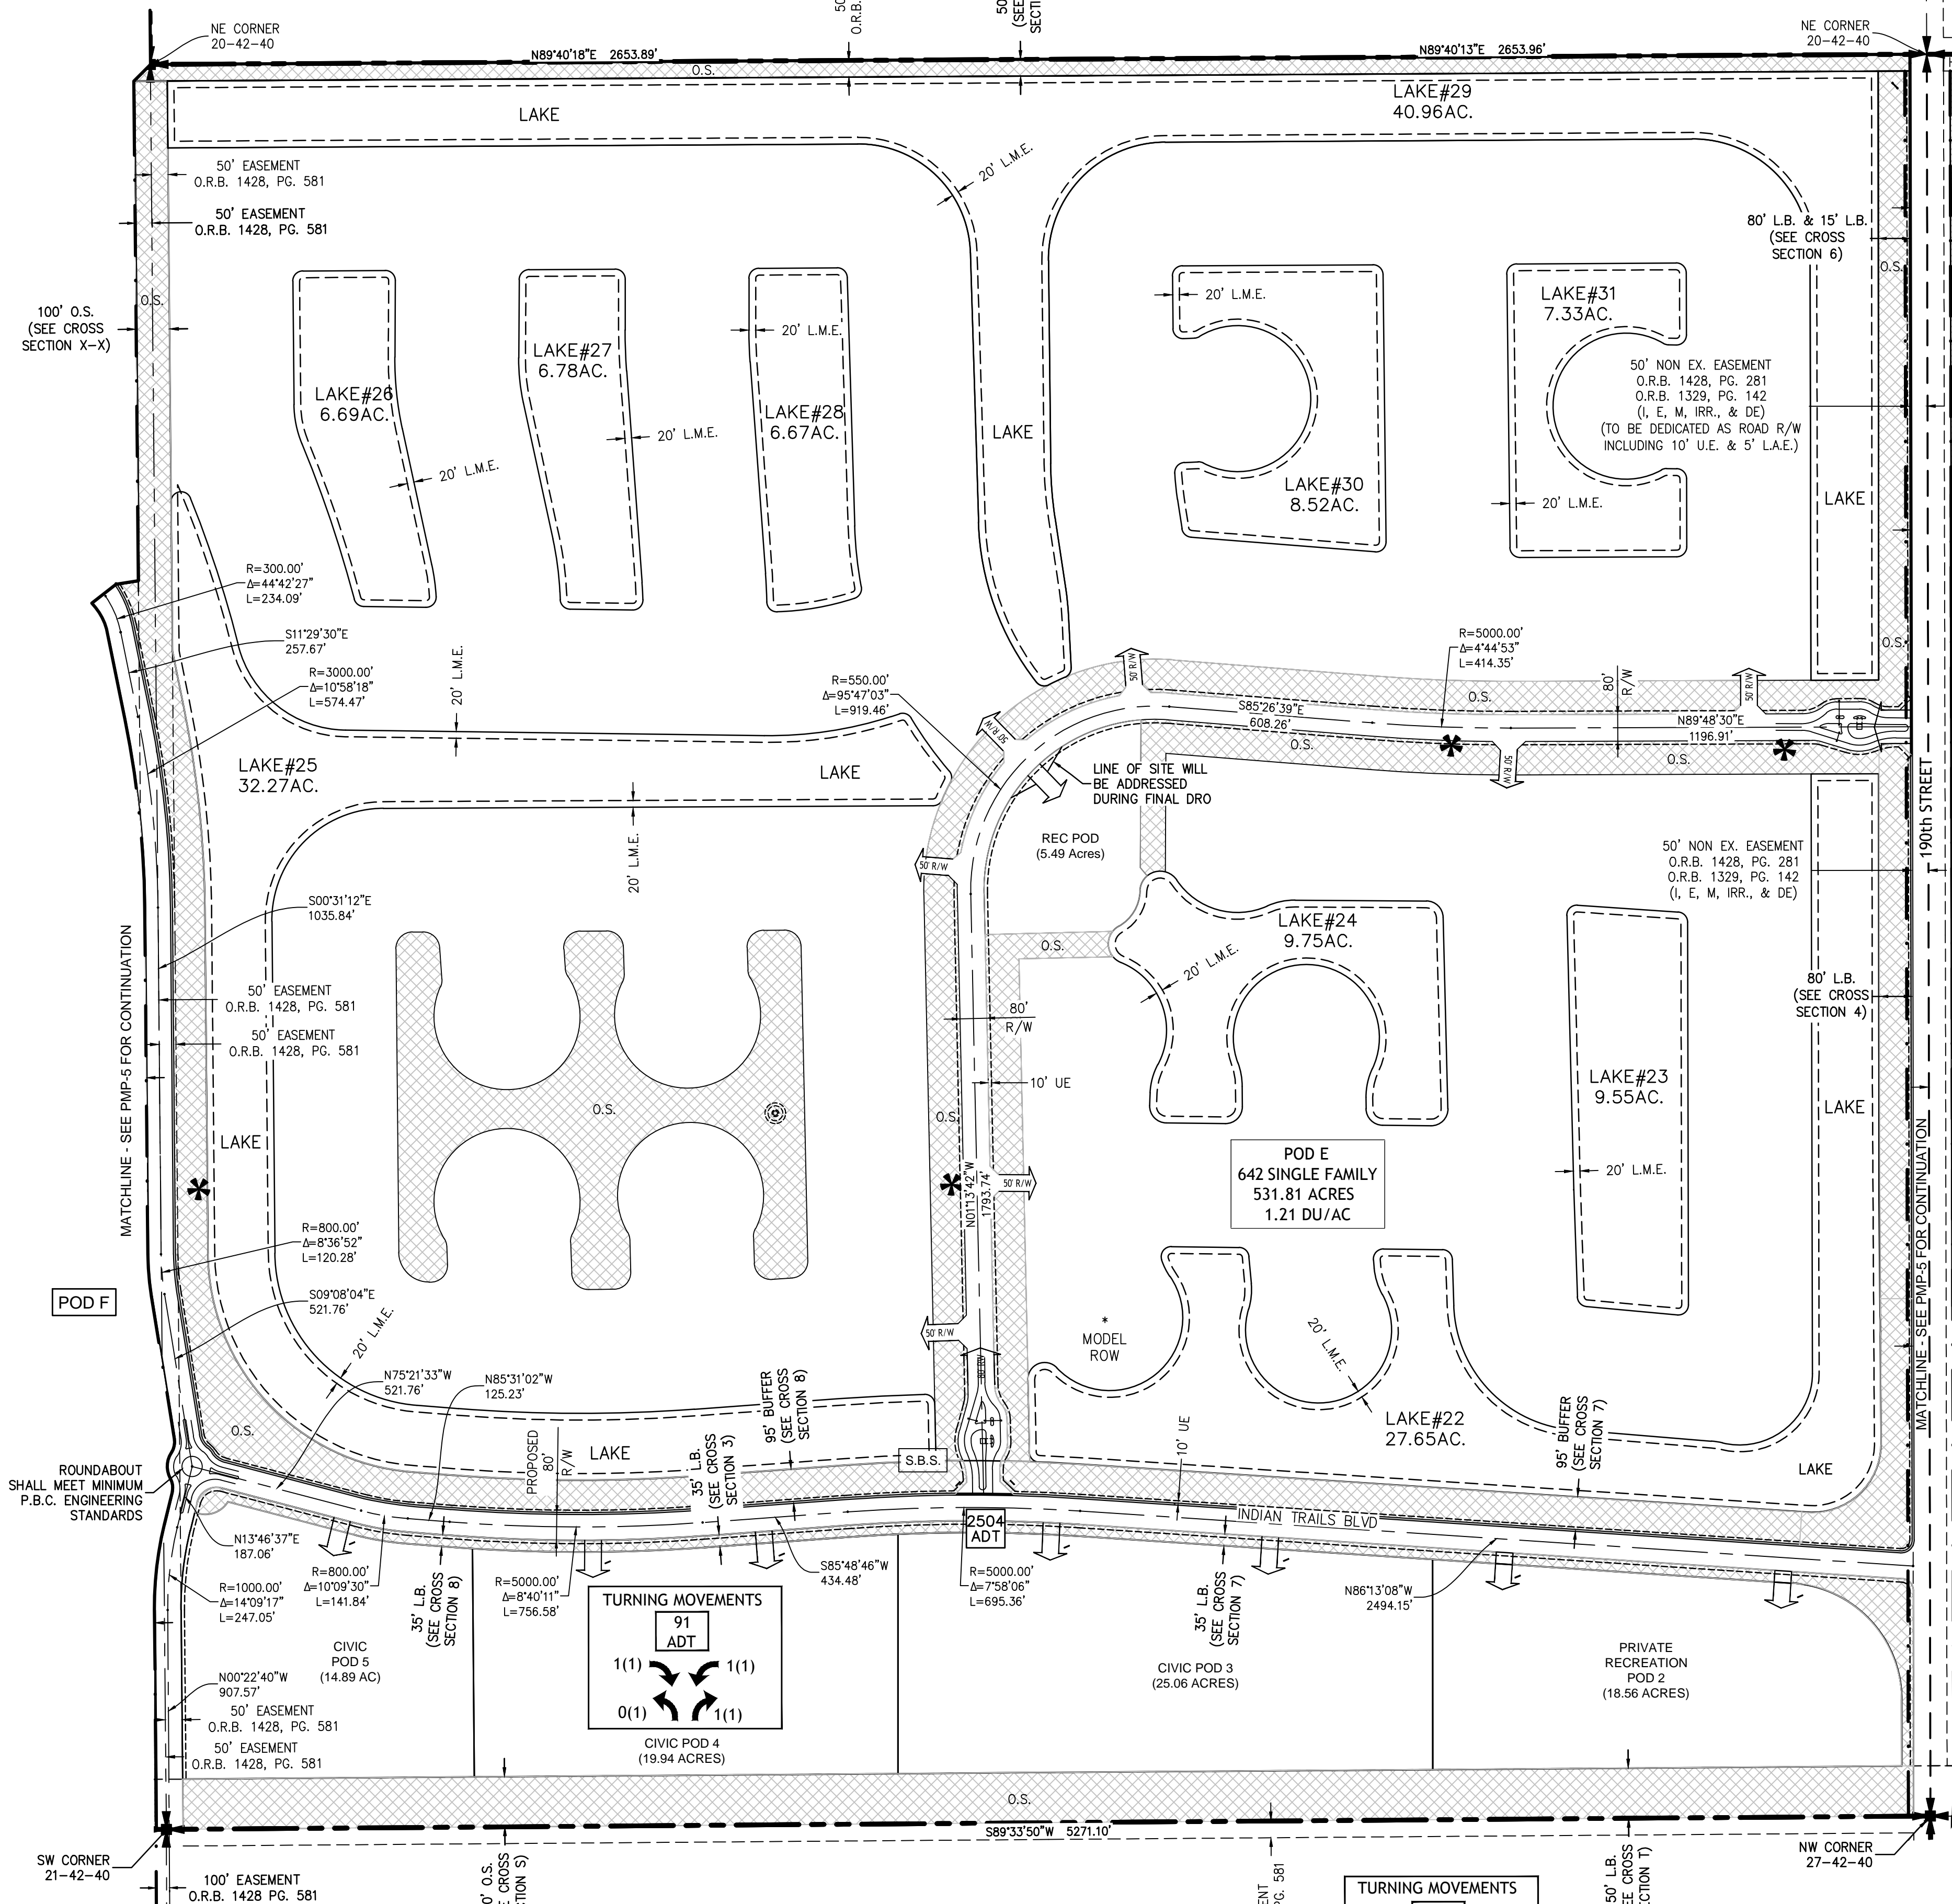

CIVIC POD 2
120' PROPOSED R/W DEDICATION
INCLUDING 10' U.E. & 5' L.A.E.
(BOTH SIDE)

120' PROPOSED 190th STREET

POD D
120' PROPOSED R/W DEDICATION
INCLUDING 10' U.E. & 5' L.A.E.
(BOTH SIDE)

TURNING MOVEMENTS
2504
ADT
139(72) 47(116)
FOR ENTRANCE TO POD E

- LEGEND**
- AC - ACRES
 - AG - ABOVE GRADE
 - AP - AGRICULTURAL PRODUCTION
 - AR - AGRICULTURAL RESIDENTIAL
 - BE - BUFFER EASEMENT
 - CON - CONSERVATION
 - DE - DRAINAGE EASEMENT
 - DU - DWELLING UNIT
 - C.B. - COMPATIBILITY BUFFER
 - I.B. - INCOMPATIBILITY BUFFER
 - ITID - INDIAN TRAILS IMPROVEMENT DISTRICT
 - L.B. - LANDSCAPE BUFFER
 - LME - LAKE MAINTENANCE ESMT.
 - OS - OPEN SPACE
 - PDD - PLANNED DEVELOPMENT DISTRICT
 - ROW, R/W or RW - RIGHT OF WAY
 - RR - RURAL RESIDENTIAL
 - STBK - SETBACK
 - UE - UTILITY EASEMENT
 - L.A.E. - LIMITED ACCESS EASEMENT
 - L.S.E. - LIFT STATION EASEMENT
 - S.B.S. - SCHOOL BUS SHELTER
 - O.R.B. - OFFICIAL RECORD BOOK
 - [Symbol] OPEN SPACE
 - [Symbol] FOCAL POINT
 - [Symbol] PROJECT ENTRANCE SIGN
 - [Symbol] PROJECT ID SIGN

Pod E

Lake No.	Acres
22	27.65
23	9.55
24	9.75
25	32.27
26	6.69
27	6.78
28	6.67
29	40.96
30	8.52
31	7.33
	156.16

Pod E Site Area Breakdown

Category	Acres
Net Development Area	283.04
Recreation Pod	5.49
Entrance / Spine Road	10.12
Misc. Open Space	33.37
Perimeter Landscape Buffers	43.63
Lakes	156.16
Total Gross Development Area	531.82

Open Space Tabular - Pod E

Category	Acres	%
Lake Tracts	156.16	29.36%
Recreation Pod	5.49	1.03%
Misc. Open Space	33.37	6.27%
Perimeter Landscape Buffers	43.63	8.20%
Total Provided	238.66	44.88%

Miscellaneous Pods

Category	Acres
Private Recreation Pod #2	18.56
Civic Pod #3	25.06
Civic Pod #4	19.94
Civic Pod #5	14.89

Recreation Required (.006 per unit) x 642

Category	Acres
Rec Required - Pod E	3.85
Rec Provided - Pod E (Gross)	5.49


Max Building Height	35 Feet
Max No. Stories	2 Stories

Pod E	Units	Density
Single Family	642	1.21

NOTE:
PROPOSED 190th STREET ALIGNMENT
TO BE DETERMINED. SEE CROSS SECTION W
FOR DETAILS (PRP-5)

Amendments:

Zoning Stamps:

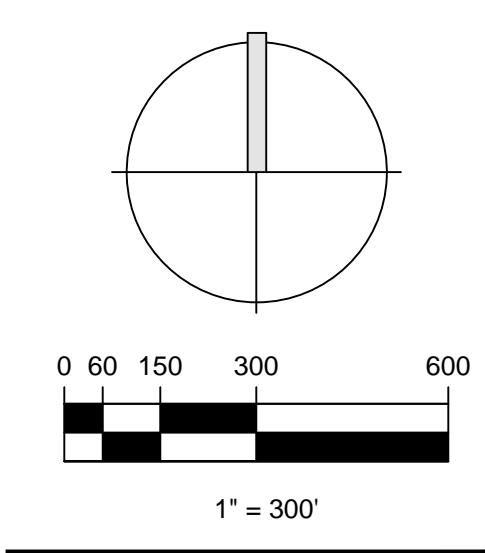

Sheet number:
PMP-6