




# U - 80' O.S. with 50' Rural Parkway - 190th St. POD C

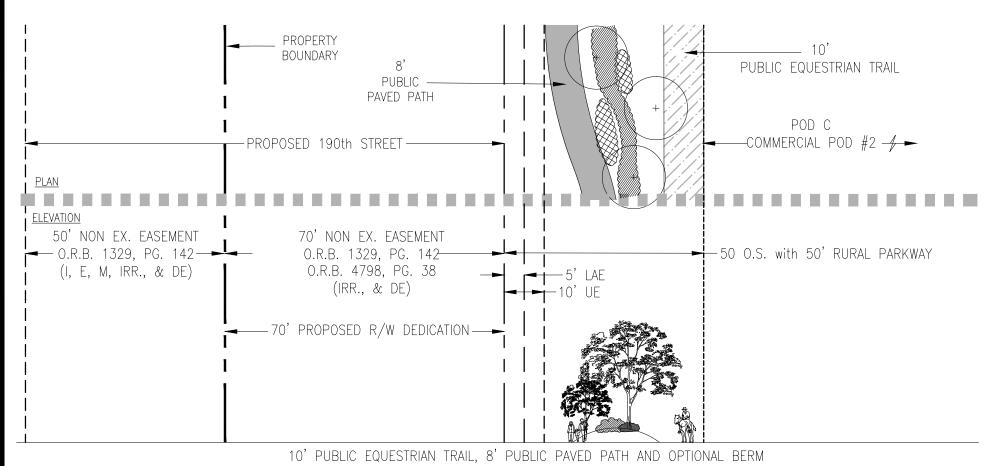

# V - 50' O.S. with 50' Rural Parkway - 190th St. POD C

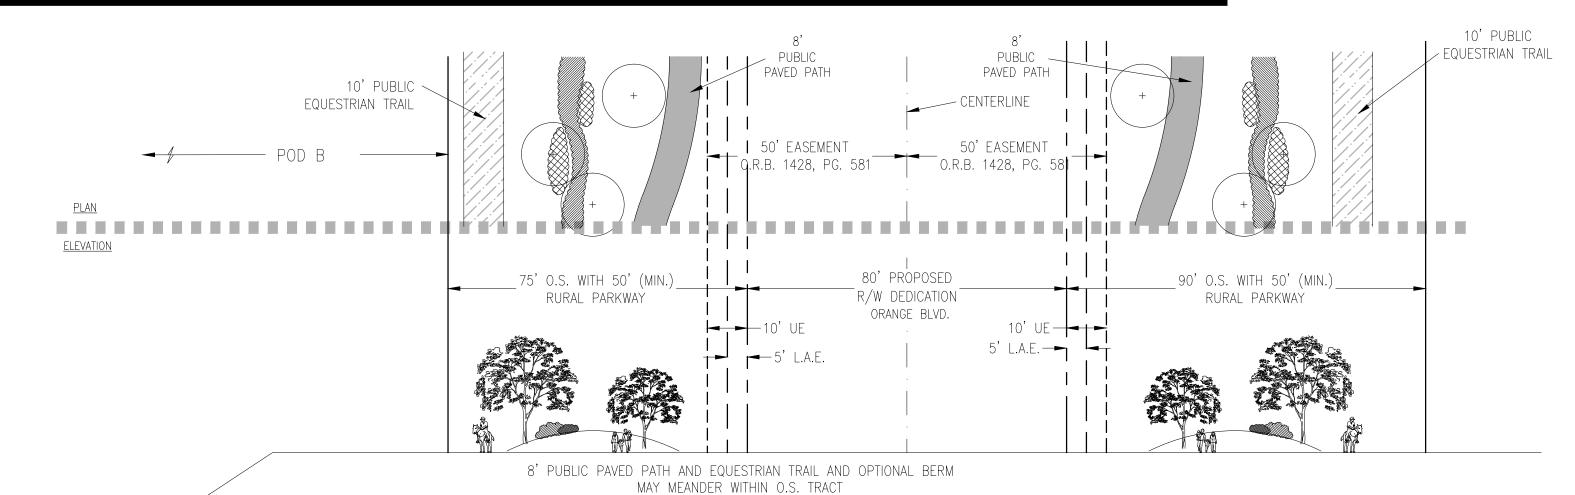

## W - 75'/90' O.S. with 50' Rural Parkway on both sides - Orange Blvd PODs B and C

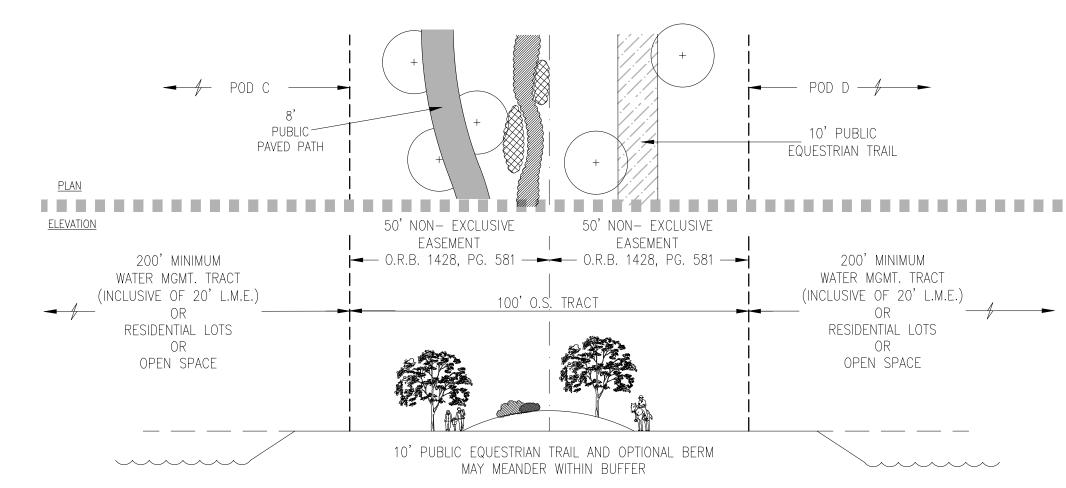

K - 100' O.S. - PODs C and D

### Planting Requirements - Buffer Sections

### Not

1. Landscape material, pedestrian path & equestrian trail planting within R/W Buffers & Incompatibility and Compatibility Buffers shall be (at a minimum) in accordance with Article 7, and may meander within O.S. tract.

1. Planting within Rural Parkways shall be consistent with the conditions of approval included in the comprehensive plan amendment (LGA-2016-017) approved by BCC on September 22, 2016.

# ASSOCIATES I, LL SUITE 400 SUITE 400

### Consultants:

### CIVIL ENGINEER

GLH Engineering, LLC 1600 Sawgrass Corporate Pkwy Suite 400 Sunrise, FL 33323

954-753-1730 SURVEYOR

Sand and Hills Survey, Inc. 8461 Lake Worth Road, Suite 410 Lake Worth, FL 33467 (561) 209-6048

# TRAFFIC ENGINEER Simmons and White 2581 Metrocentre Blvd. Su

2581 Metrocentre Blvd. Suite 3 West Palm Beach, FL 33407 (561) 478-7848

### PLANNERS

Urban Design Kilday Studios 610 Clematis Street, Suite CU02 West Palm Beach, FL 33401 (561) 366-1100

### Proiect:

INDIAN TRAILS GROVE - PUD

Palm Beach County, Florida

Sheet title: PRELIMINARY

Regulating Plan

2015-07-15

### Revisions:

2015-09-28 Resubmittal 2016-01-25 Resubmittal 2016-02-22 Resubmittal 2016-05-23 Resubmittal 2016-08-29 Resubmittal 2016-09-26 Resubmittal

2016-10-24 Resubmitta

Zoning Stamps:

Amendments:

Sheet number:

PRP-5