



FLUA - CON
ZONING - AR
PINE GLADES NATURAL AREA
CONTROL #- NONE
RESO - NONE

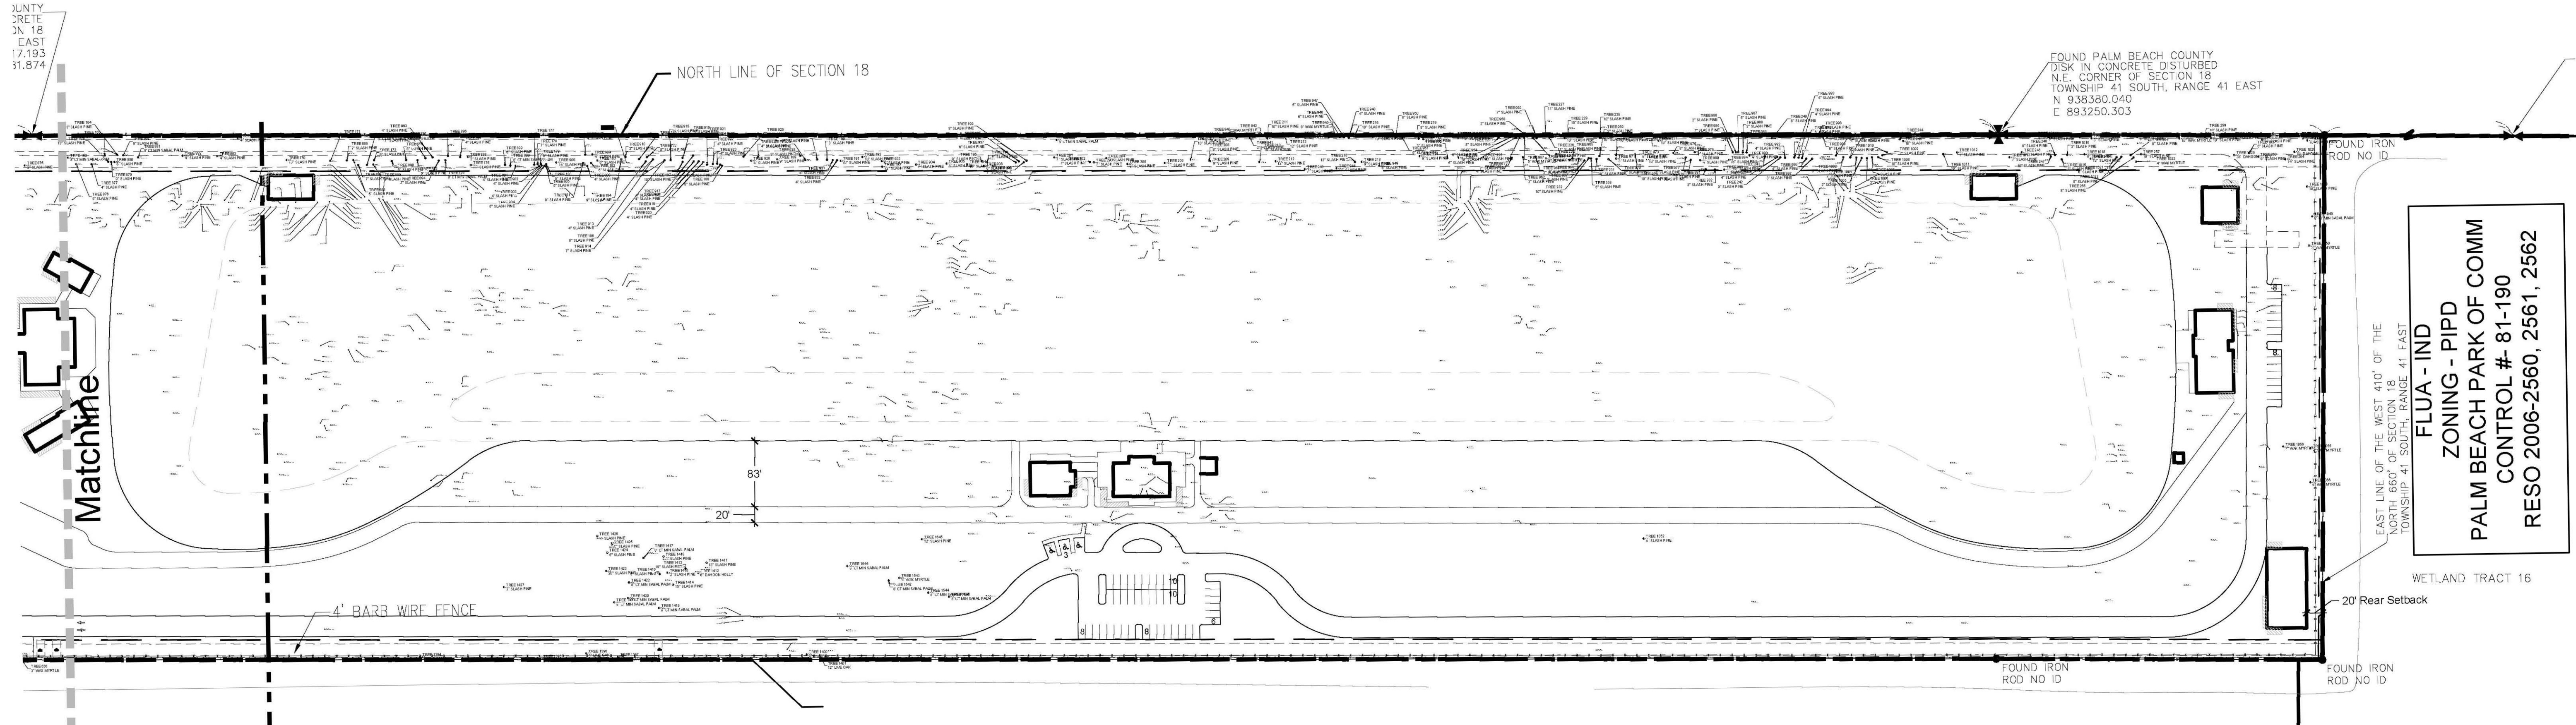


FLUA - IND
ZONING - PIPD
PALM BEACH PARK OF COMM
CONTROL #- 81-190
RESO 2006-2560, 2561, 2562

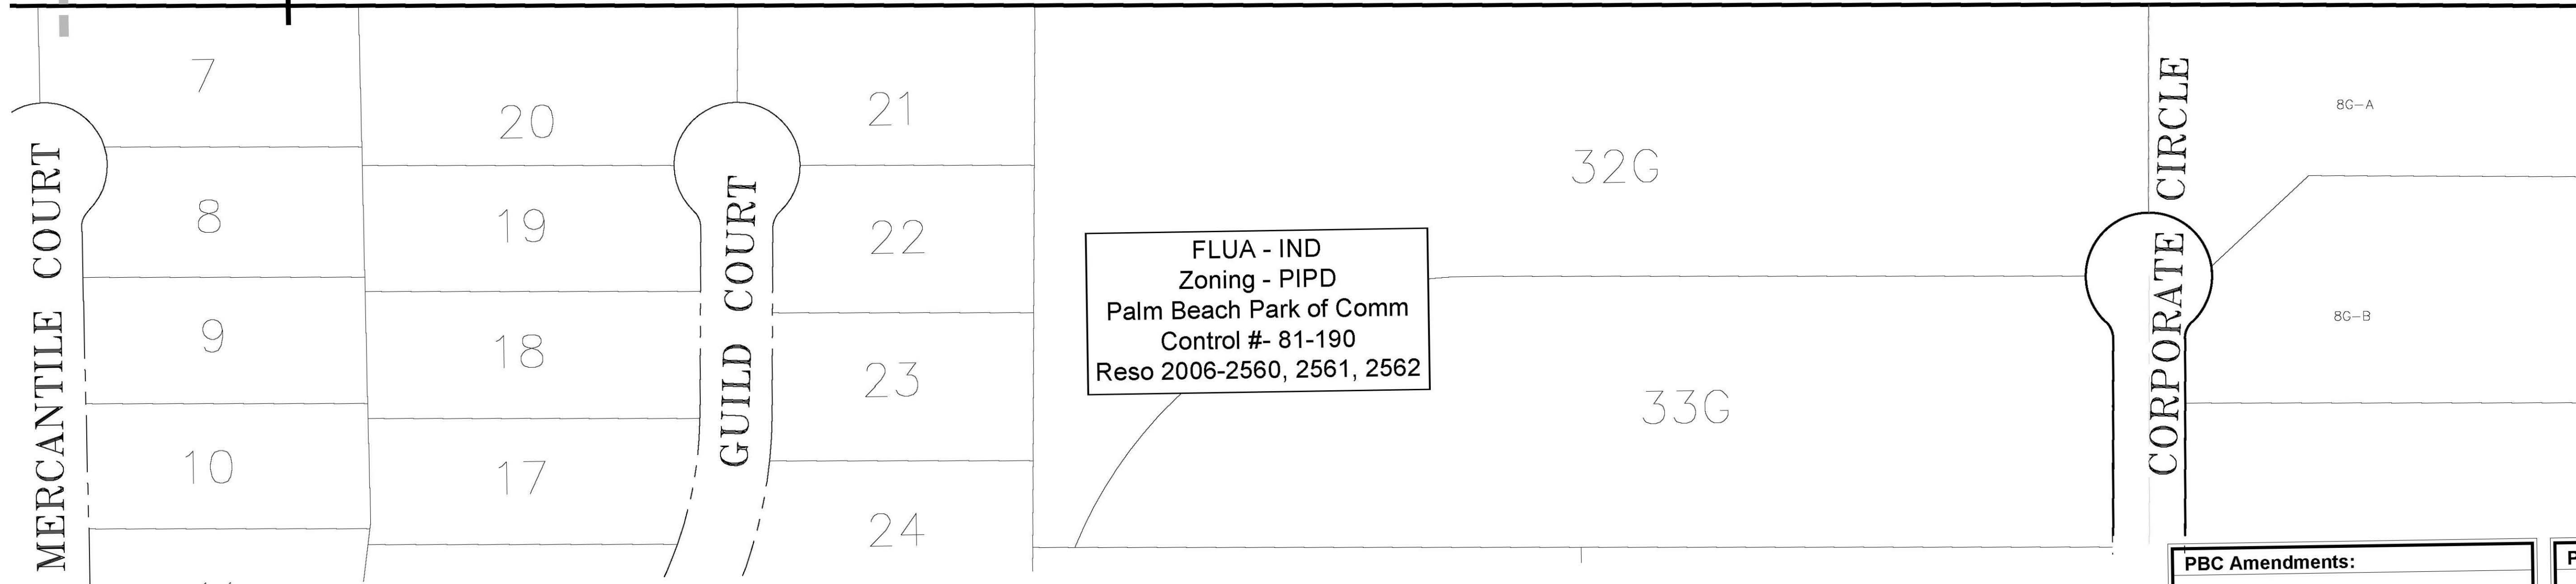

FLUA - IND
Zoning - PIPD
Palm Beach Park of Comm
Control #- 81-190
Reso 2006-2560, 2561, 2562

**Palm Beach Park of Commerce
Surf Ranch Florida**
Palm Beach County, FL
Preliminary Regulating Plan - Tree Disposition Plan

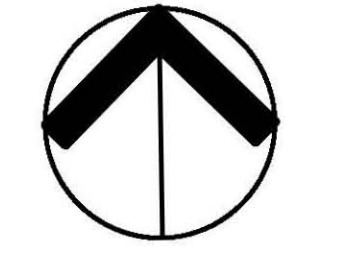

0 50' 100' 200'
Scale: 1" = 100'-0"

Date: 11-15-16
Project No.: 80-026-149
Designed By: SCM
Drawn By: KK
Checked By: JB

Revision Dates:
01-18-17 Submit PAC
03-15-17 Submit DOA

PBC Amendments:

PBC Zoning Stamp: